


DATE	
BY	
SUBMITTED	
PLOTTED	
TEMP. DATE	
AREAS CHECKED	
NO.	

DATE	
BY	
SUBMITTED	
PLOTTED	
TEMP. DATE	
AREAS CHECKED	
NO.	

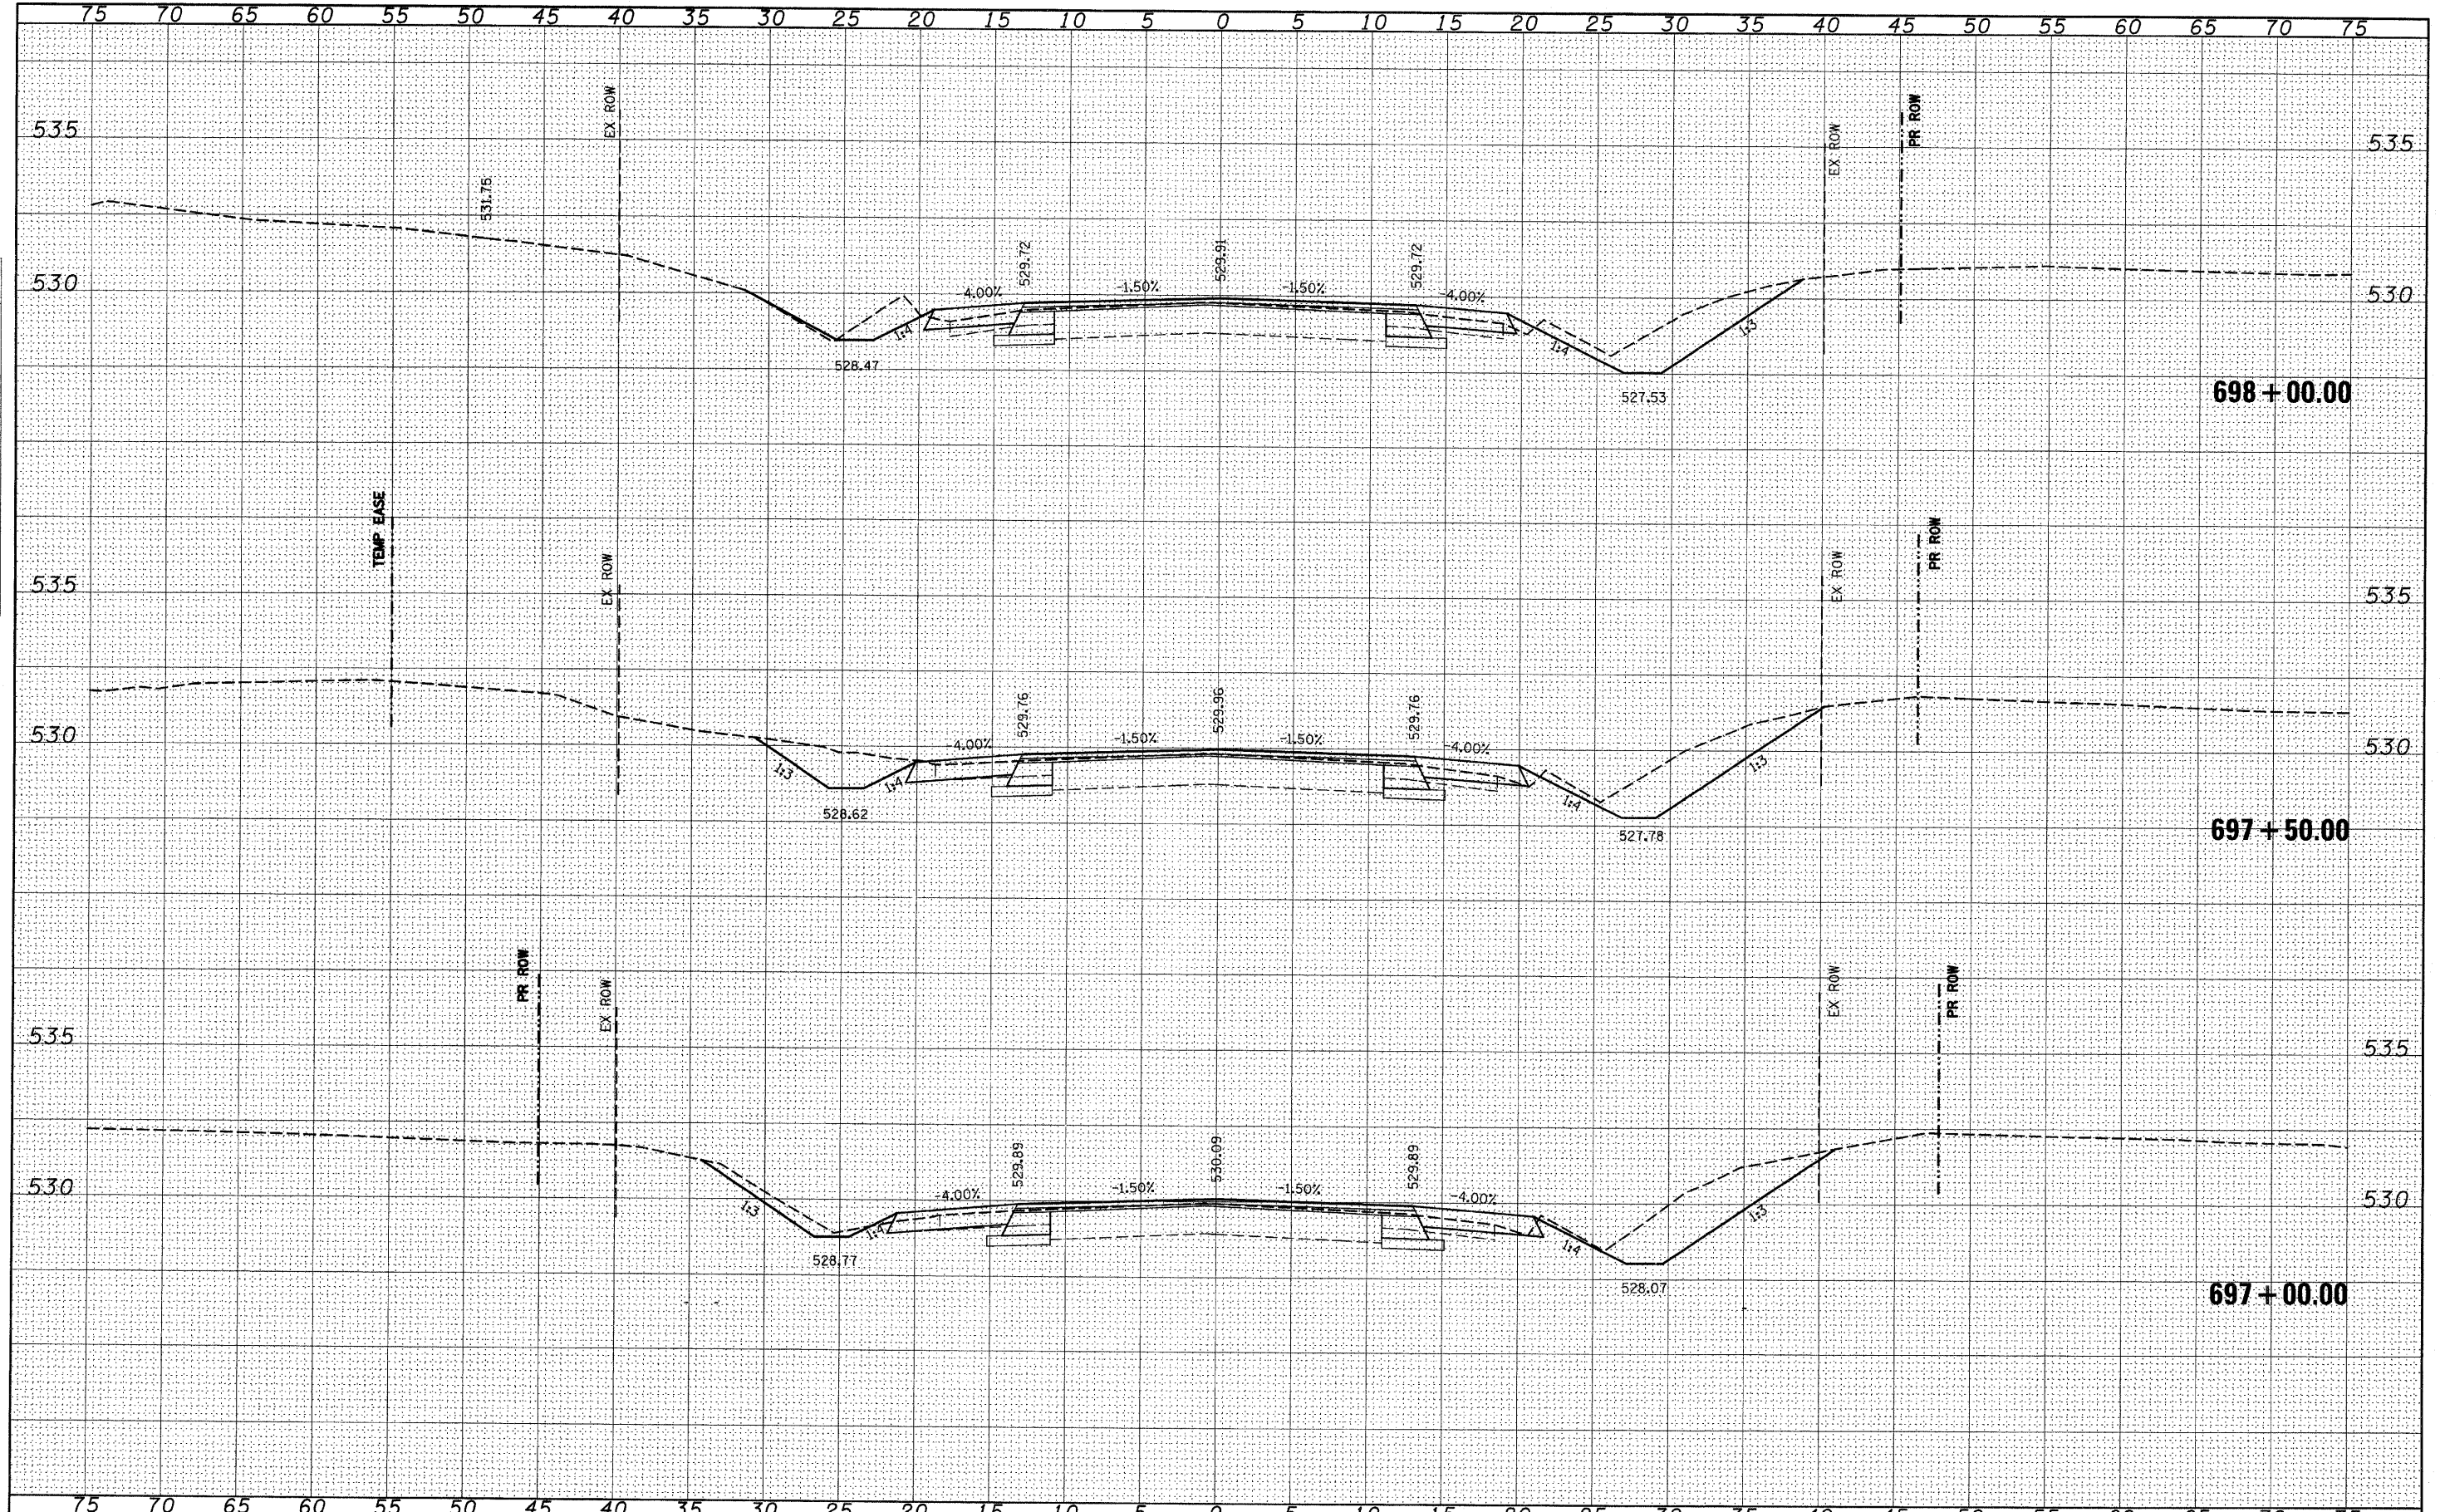

FILE NAME =	USER NAME = \$USER\$	DESIGNED - ---	REVISED - ---	<b>STATE OF ILLINOIS</b> <b>DEPARTMENT OF TRANSPORTATION</b>	<b>IL 158</b>	F.A.P. RTE.	SECTION	COUNTY	TOTAL SHEETS	SHEET NO.	
#FILEL#		DRAWN - ---	REVISED - ---			809	(133,134)RS-5, 135RS-6	ST. CLAIR	762	729	
PLOT SCALE = \$SCALE\$		CHECKED - ---	REVISED - ---			CONTRACT NO. 76A47					
PLOT DATE = \$DATE\$		DATE - ---	REVISED - ---			ILLINOIS FED. AID PROJECT					
					SCALE: _____	SHEET NO. ___ OF ___ SHEETS		STA. 697+00.00 TO STA. 698+00.00			