


FINAL SURVEY SURVEYED PLOTTED TEMPLATE NO. BOOK AREAS CHECKED

ORIGINAL SURVEY SURVEYED PLOTTED TEMPLATE NO. BOOK AREAS CHECKED

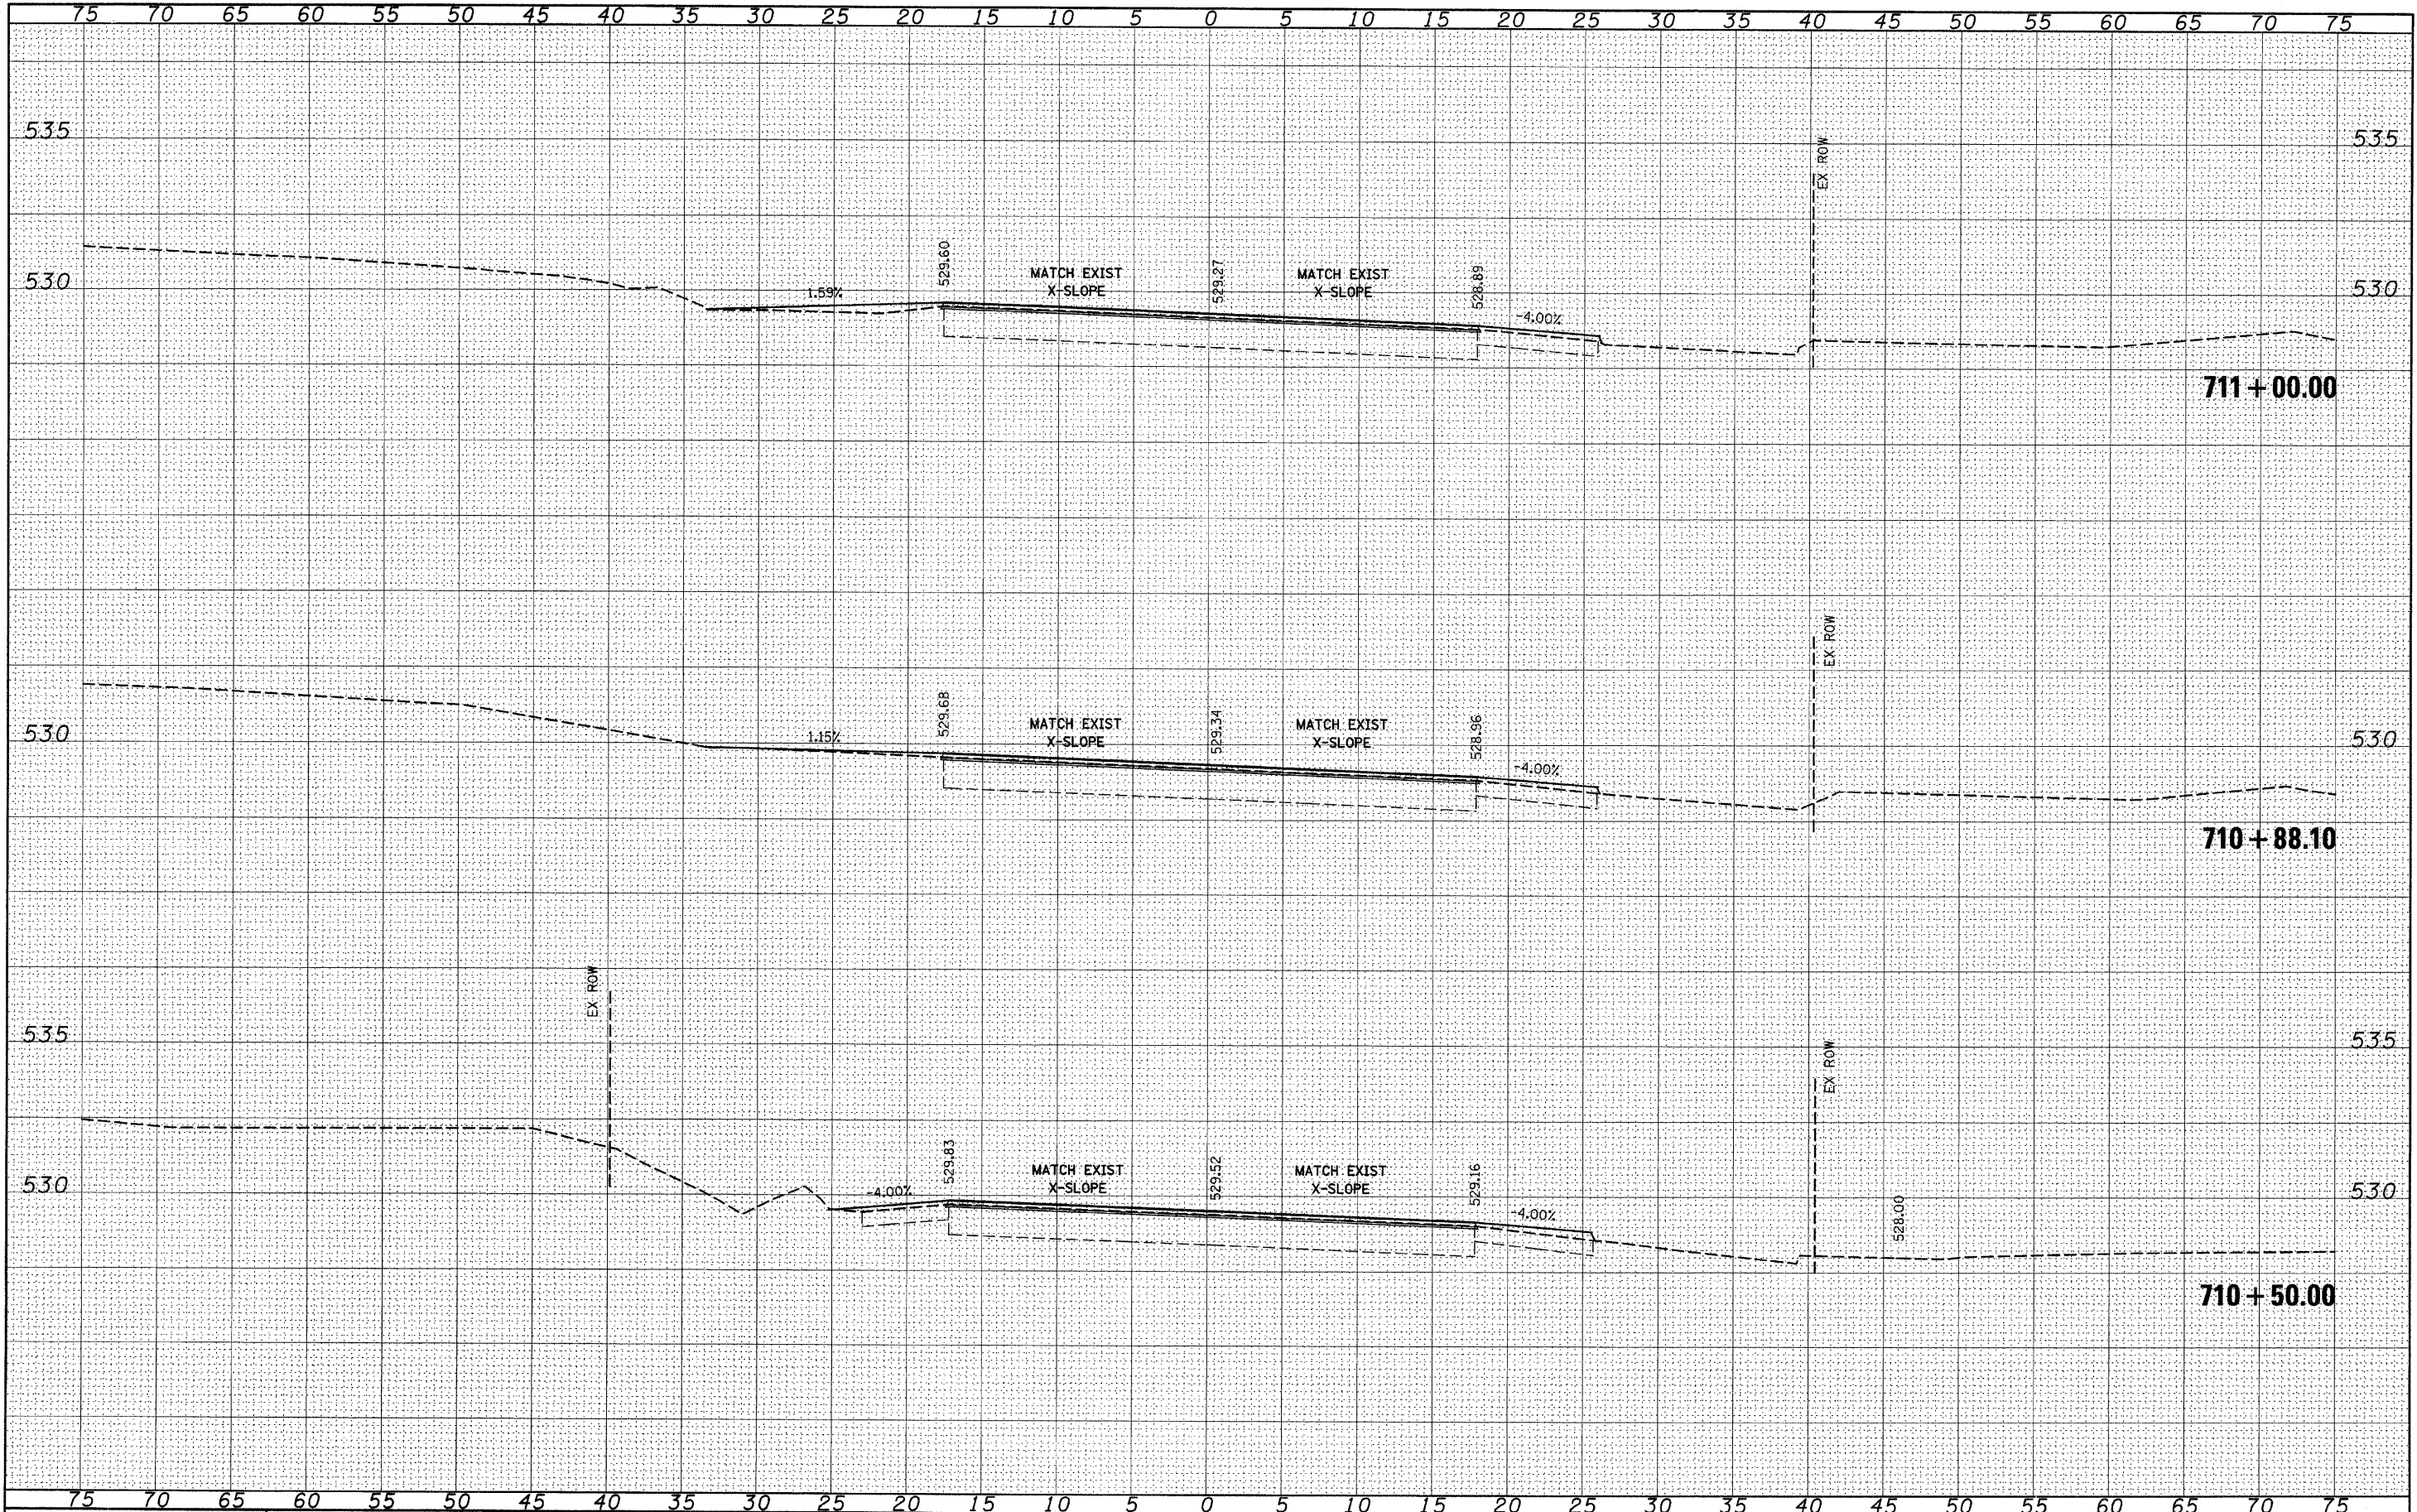

FILE NAME =	USER NAME = #USER#	DESIGNED -	REVISED -	STATE OF ILLINOIS DEPARTMENT OF TRANSPORTATION IL 158	F.A.P. RTE.	SECTION	COUNTY	TOTAL SHEETS	SHEET NO.
#FILE#		DRAWN -	REVISED -		809	(133,134)RS-5, 135RS-6	ST. CLAIR	762	739
		CHECKED -	REVISED -		CONTRACT NO. 76A47				
		DATE -	REVISED -		ILLINOIS FED. AID PROJECT				
					SCALE: _____	SHEET NO. ___ OF ___ SHEETS		STA. 710+50.00 TO STA. 711+00.00	