


FINAL SURVEY NO.	SURVEYED	DATE
NOTE BOOK NO.	PLOTTED	BY
REVISIONS	TEMPLATE	
AREAS CHECKED		

ORIGINAL SURVEY NO.	SURVEYED	DATE
NOTE BOOK NO.	PLOTTED	BY
REVISIONS	TEMPLATE	
AREAS CHECKED		

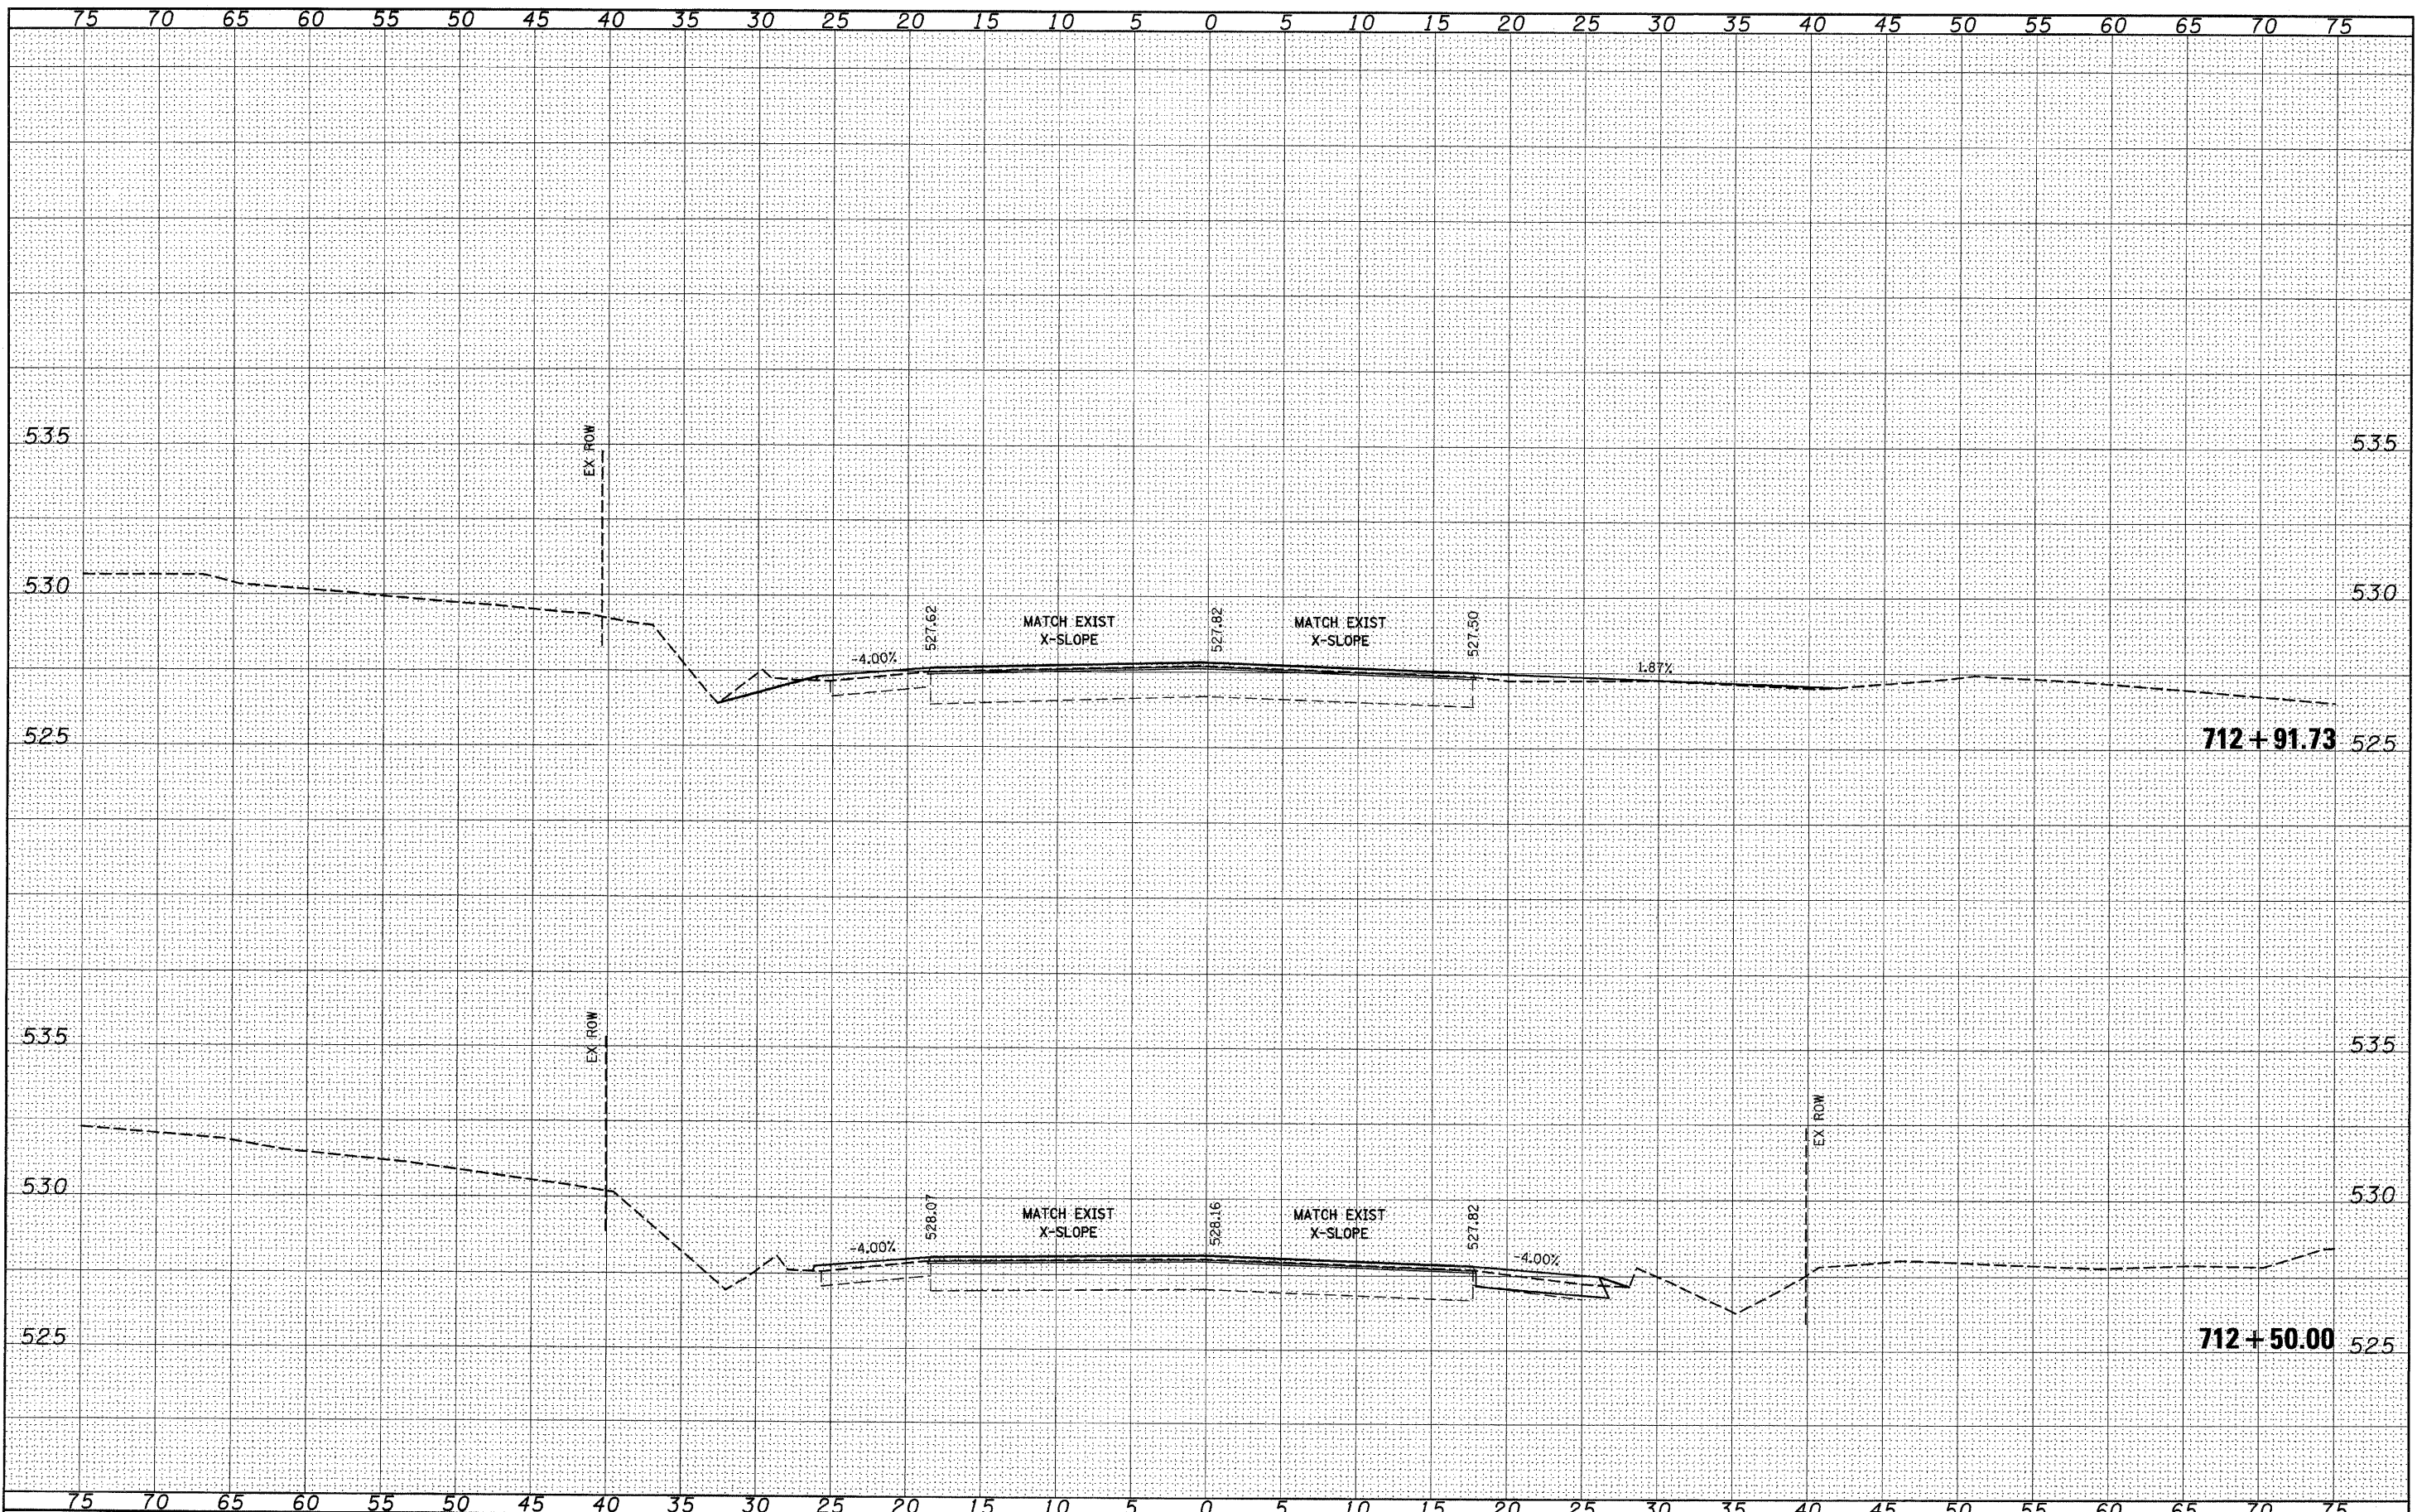

FILE NAME = #FILE#	USER NAME = #USER#	DESIGNED - ---	REVISED - ---	<b>STATE OF ILLINOIS</b> <b>DEPARTMENT OF TRANSPORTATION</b>	<b>IL 158</b>	F.A.P. RTE. 809	SECTION (133,134)RS-5, 135RS-6	COUNTY ST. CLAIR	TOTAL SHEETS 762	SHEET NO. 741	
PLOT SCALE = #SCALE#	CHECKED - ---	REVISED - ---	SCALE: _____			SHEET NO. ___ OF ___ SHEETS	STA. 712+50.00 TO STA. 712+91.73	CONTRACT NO. 76A47		ILLINOIS FED. AID PROJECT	
PLOT DATE = #DATE#	DATE - -----	REVISED - ---									