


FINAL SURVEY	SURVEYED	DATE
NOTE BOOK	PLOTTED	BY
NO.	TEMPLATE	
	AREAS CHECKED	

ORIGINAL SURVEY	SURVEYED	DATE
NOTE BOOK	PLOTTED	BY
NO.	TEMPLATE	
	AREAS CHECKED	

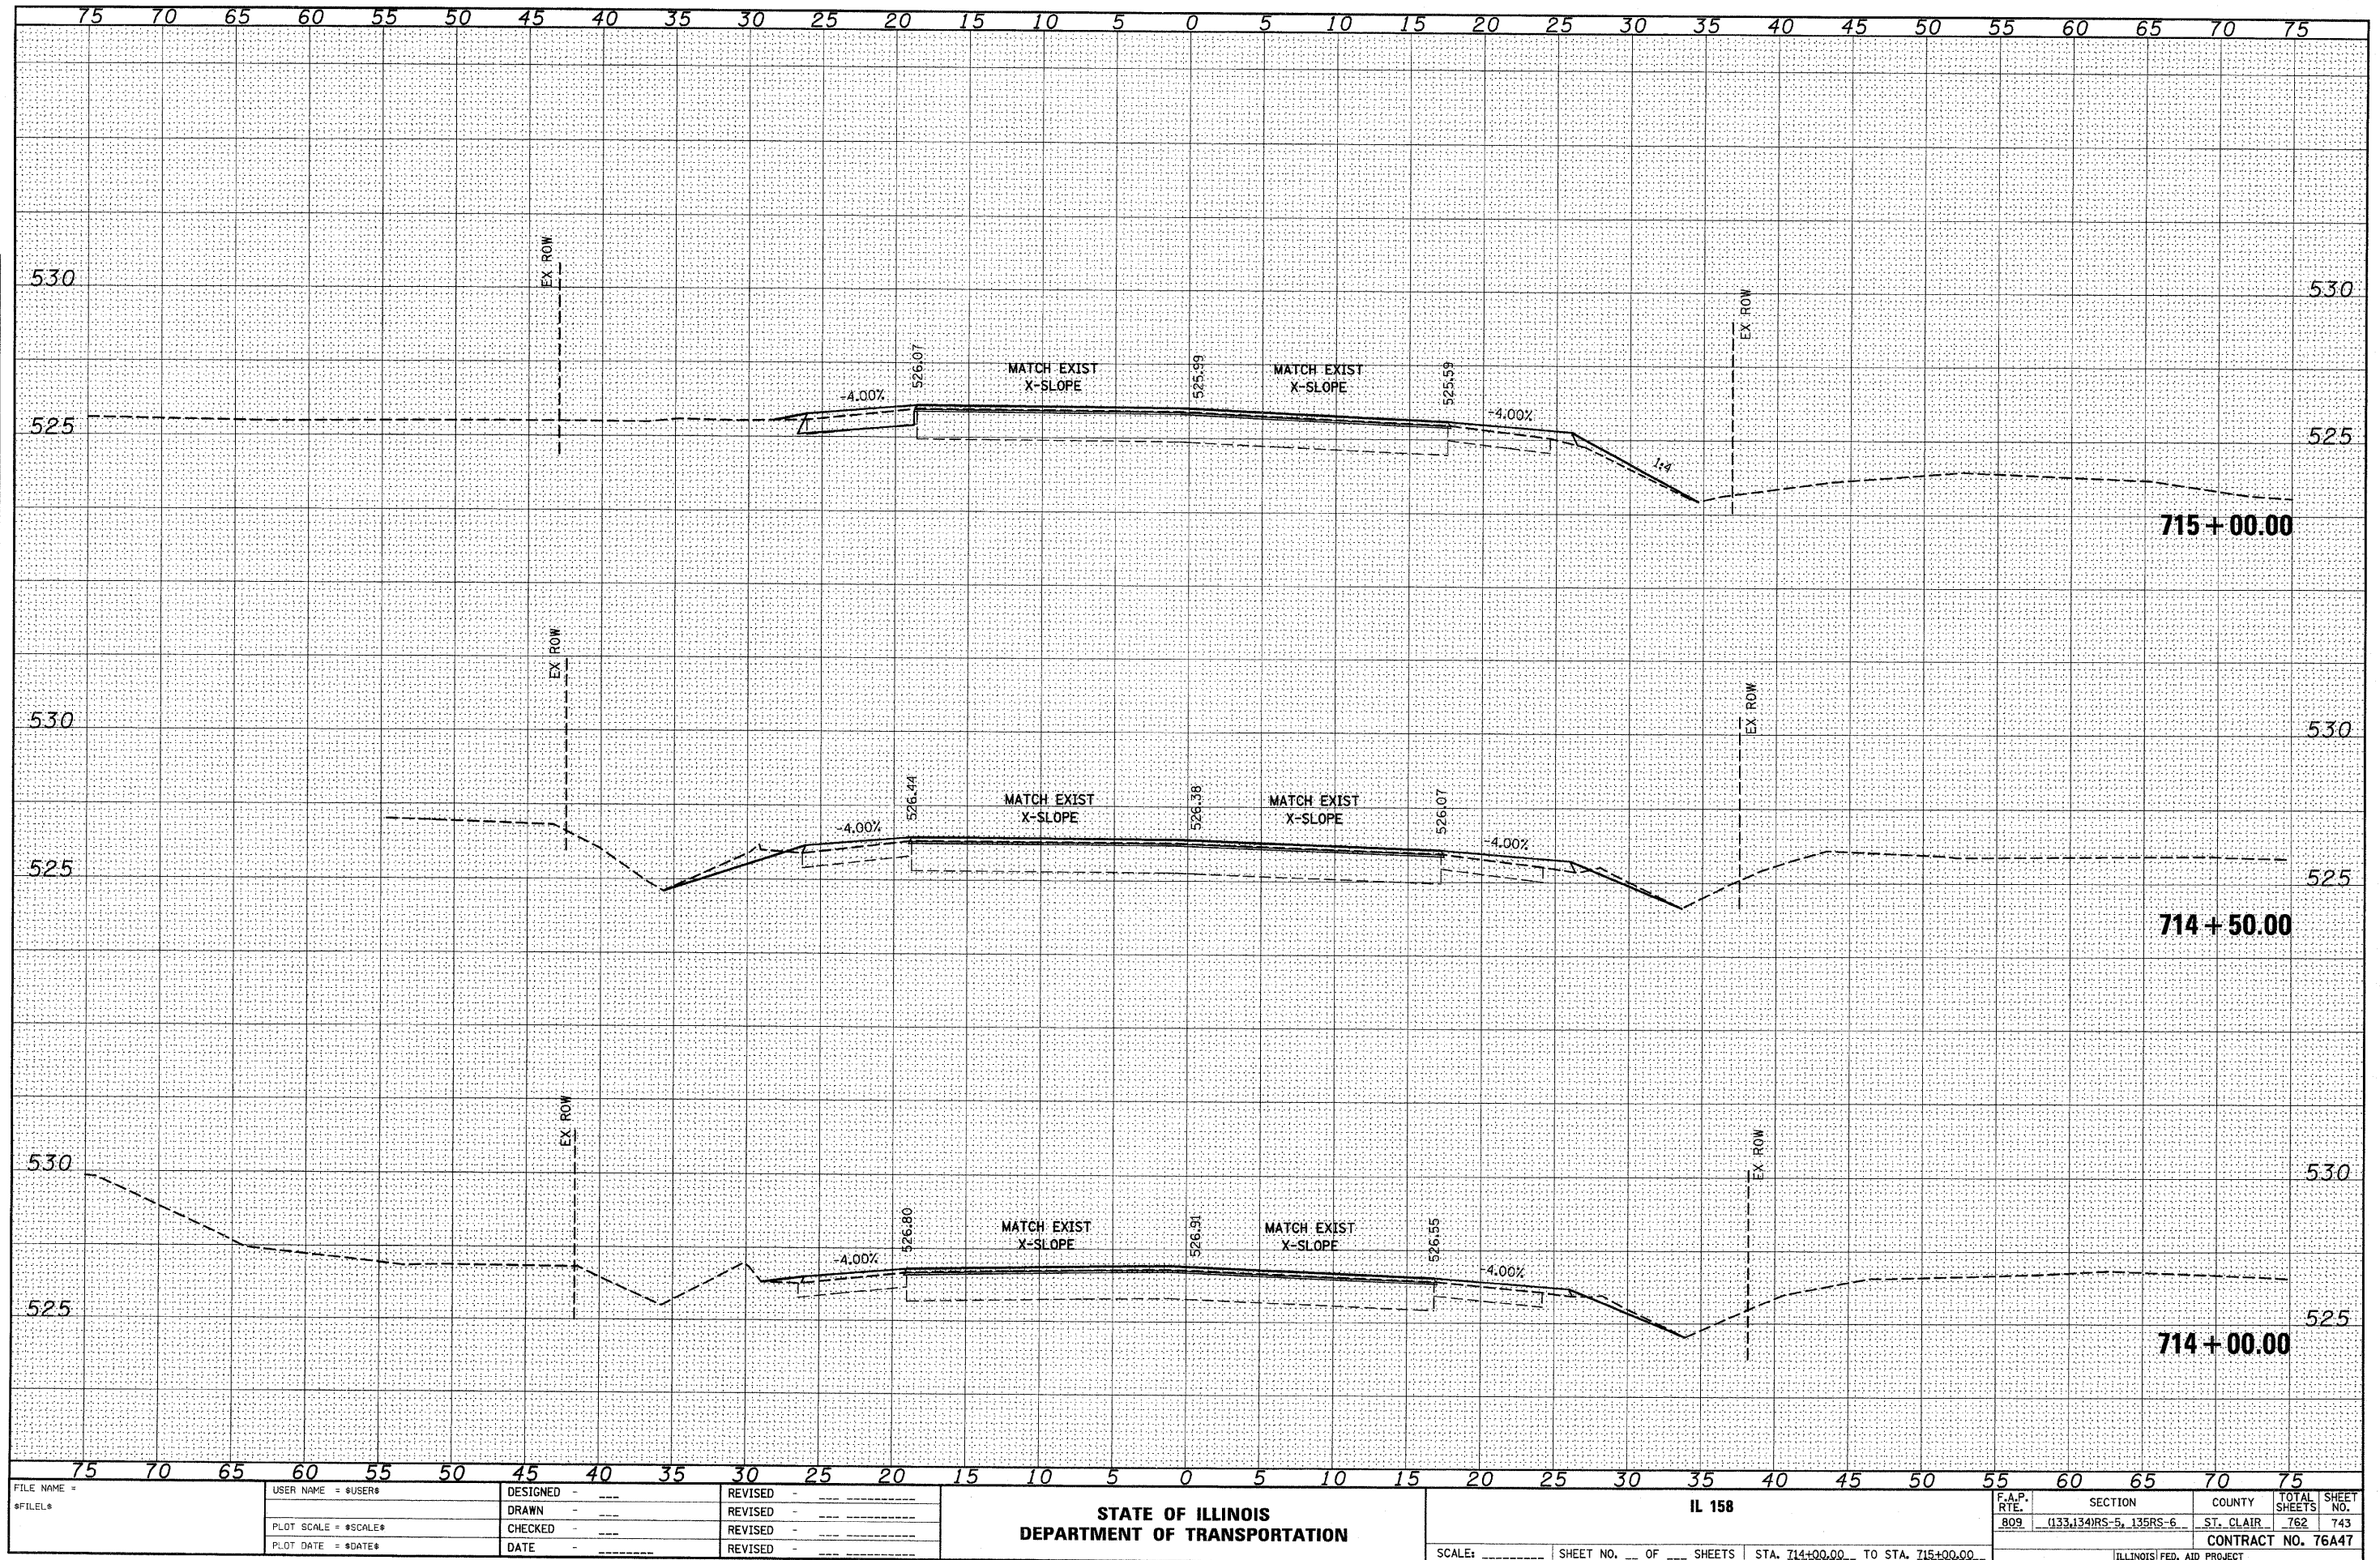

FILE NAME =
#FILE#

USER NAME = #USER#
DESIGNED - ---
DRAWN - ---
PLOT SCALE = #SCALE#
CHECKED - ---
PLOT DATE = #DATE#
DATE - ---

REVISSED - ---
REVISSED - ---
REVISSED - ---
REVISSED - ---
REVISSED - ---

**STATE OF ILLINOIS
DEPARTMENT OF TRANSPORTATION**

IL 158

SCALE: _____ SHEET NO. ___ OF ___ SHEETS STA. 714+00.00 TO STA. 715+00.00

F.A.P. RTE.	SECTION	COUNTY	TOTAL SHEETS	SHEET NO.
809	(133,134)RS-5, 135RS-6	ST. CLAIR	762	743
CONTRACT NO. 76A47				

ILLINOIS FED. AID PROJECT