


DATE	
BY	
SURVEYED	
PLOTTED	
NOTE BOOK	
AREAS CHECKED	

DATE	
BY	
SURVEYED	
PLOTTED	
NOTE BOOK	
AREAS CHECKED	

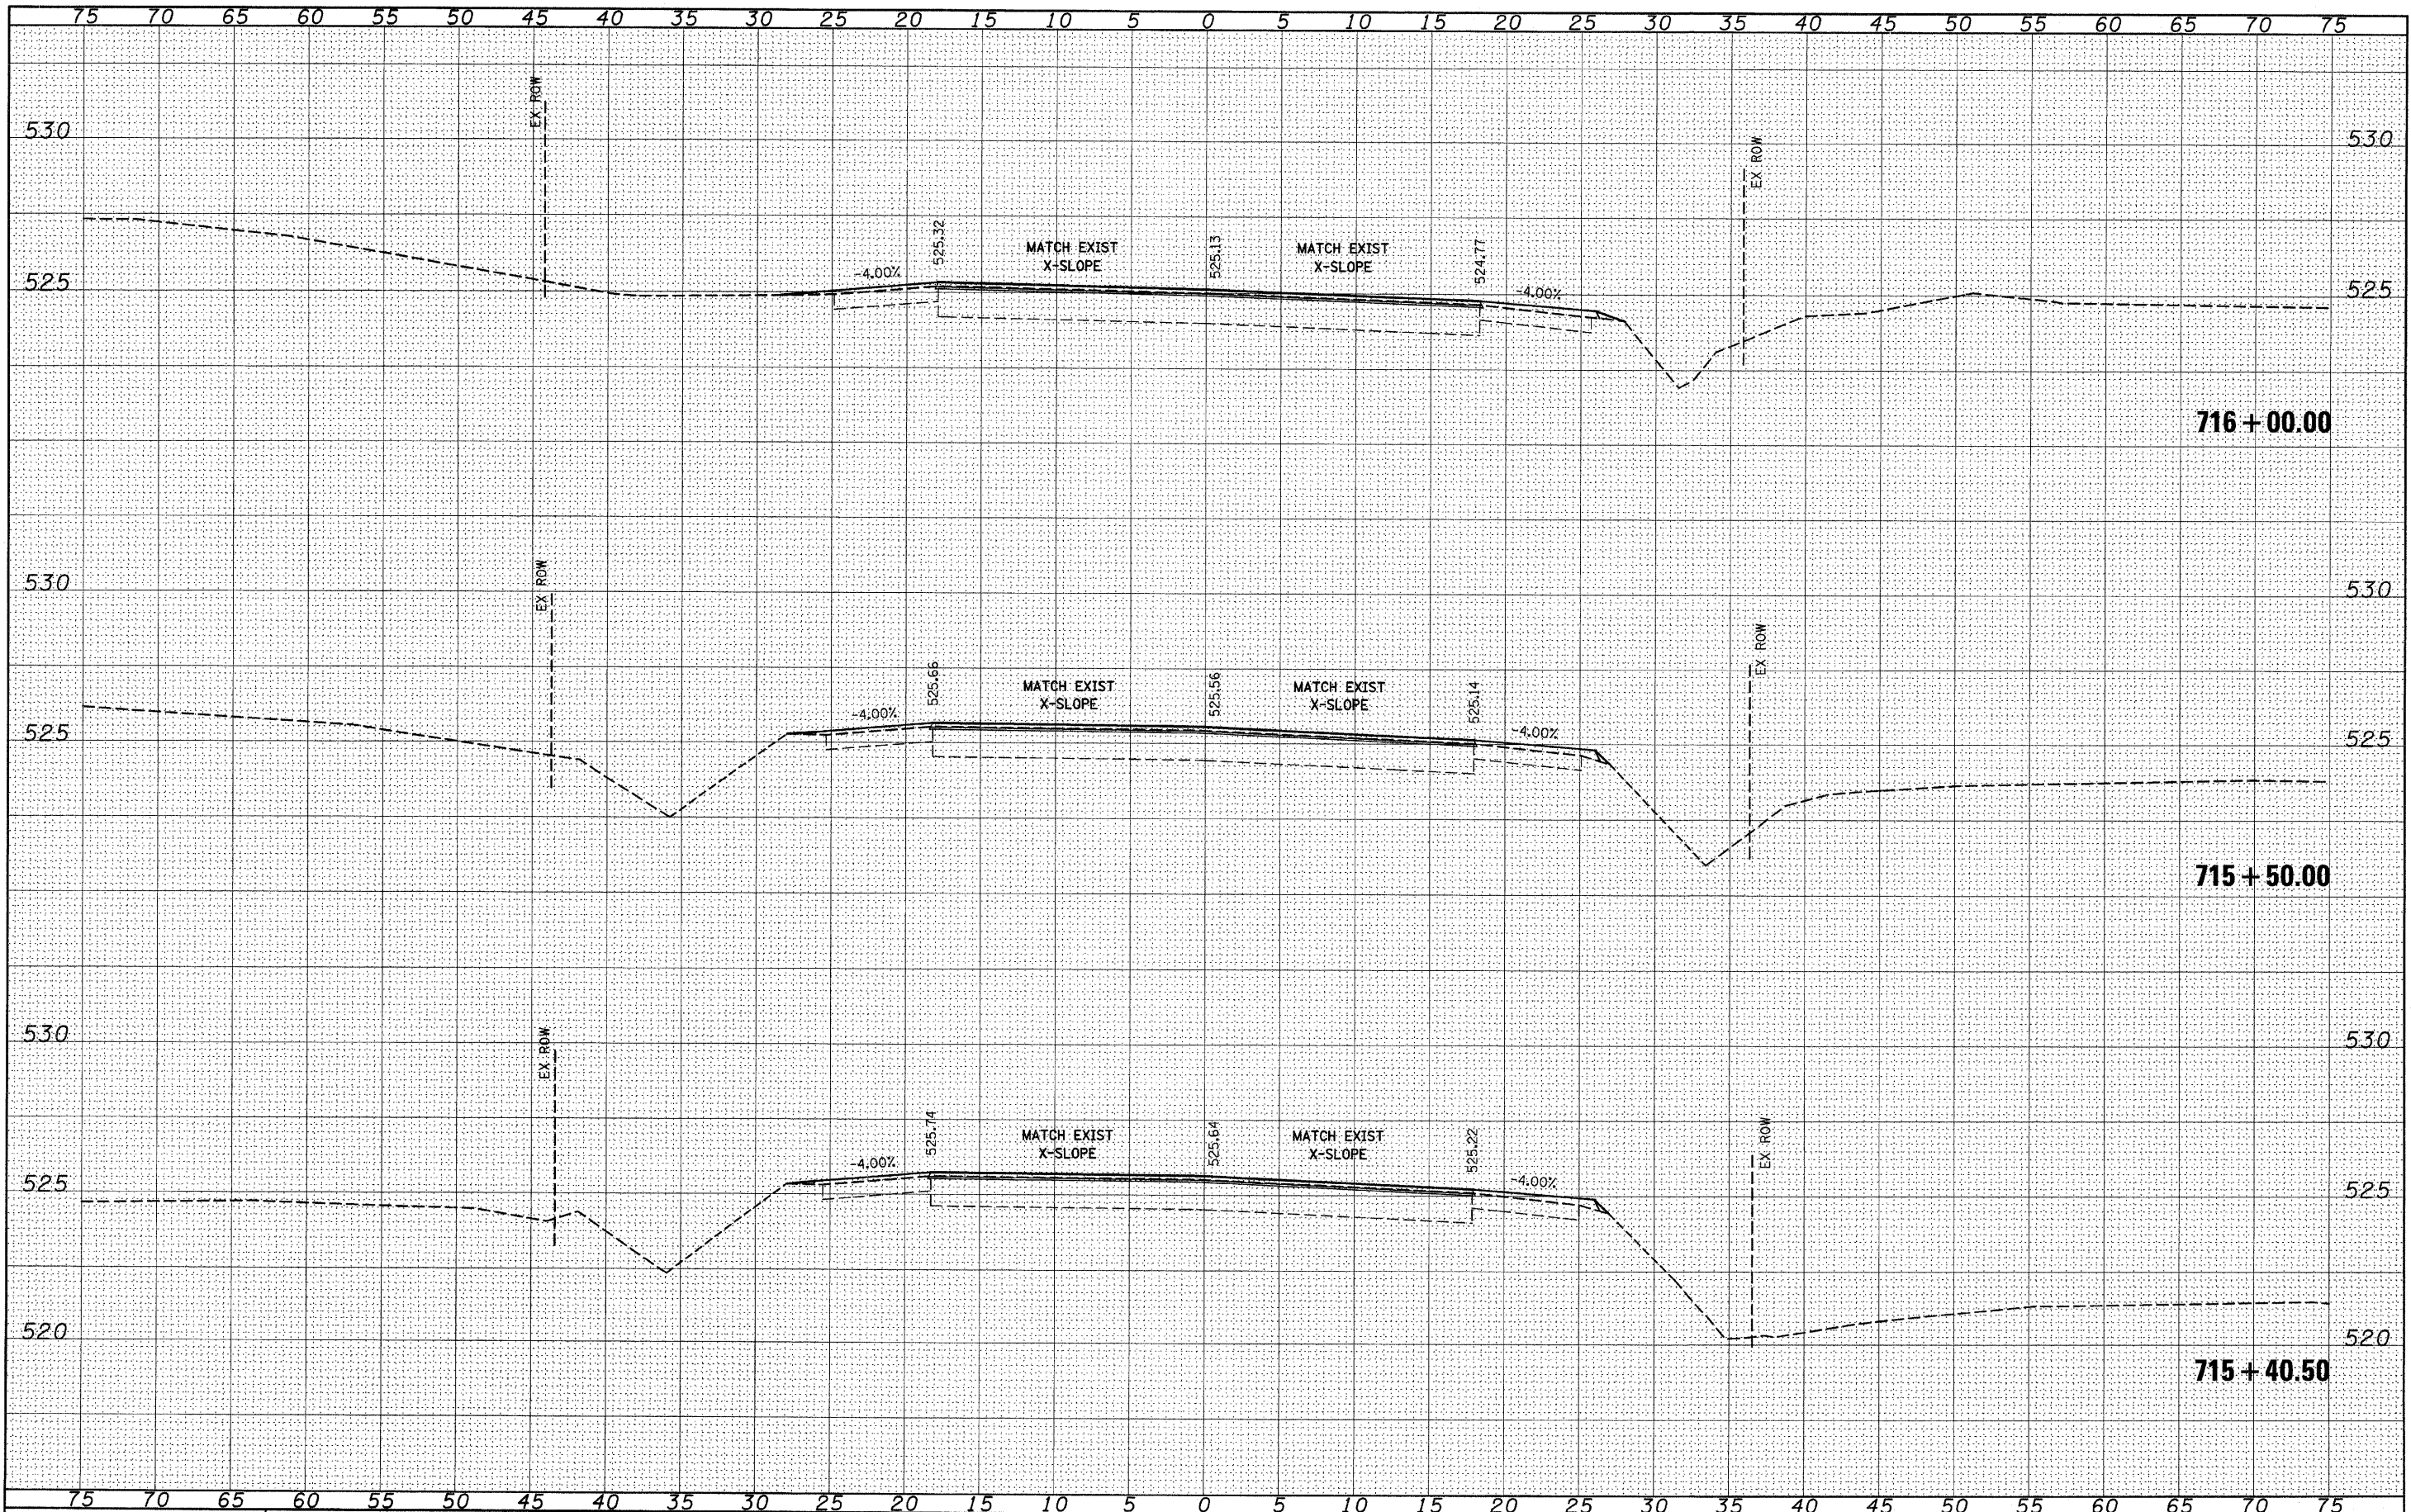

FILE NAME =	USER NAME = #USER#	DESIGNED -	REVISIED -	STATE OF ILLINOIS DEPARTMENT OF TRANSPORTATION	IL 158	F.A.P. RTE.	SECTION	COUNTY	TOTAL SHEETS	SHEET NO.
#FILE#	DESIGNED -	REVISIED -	809			(133,134)RS-5, 135RS-6	ST. CLAIR	762	744	
PLOT SCALE = #SCALE#	CHECKED -	REVISIED -	CONTRACT NO. 76A47							
PLOT DATE = #DATE#	DATE -	REVISIED -	ILLINOIS FED. AID PROJECT							
SCALE: _____ SHEET NO. ___ OF ___ SHEETS STA. 715+40.50 TO STA. 716+00.00										