


DATE	
BY	
SURVEYED	
PLOTTED	
TEMP. ATE	
NO. BOOK	
AREAS CHECKED	

DATE	
BY	
SURVEYED	
PLOTTED	
TEMP. ATE	
NO. BOOK	
AREAS CHECKED	

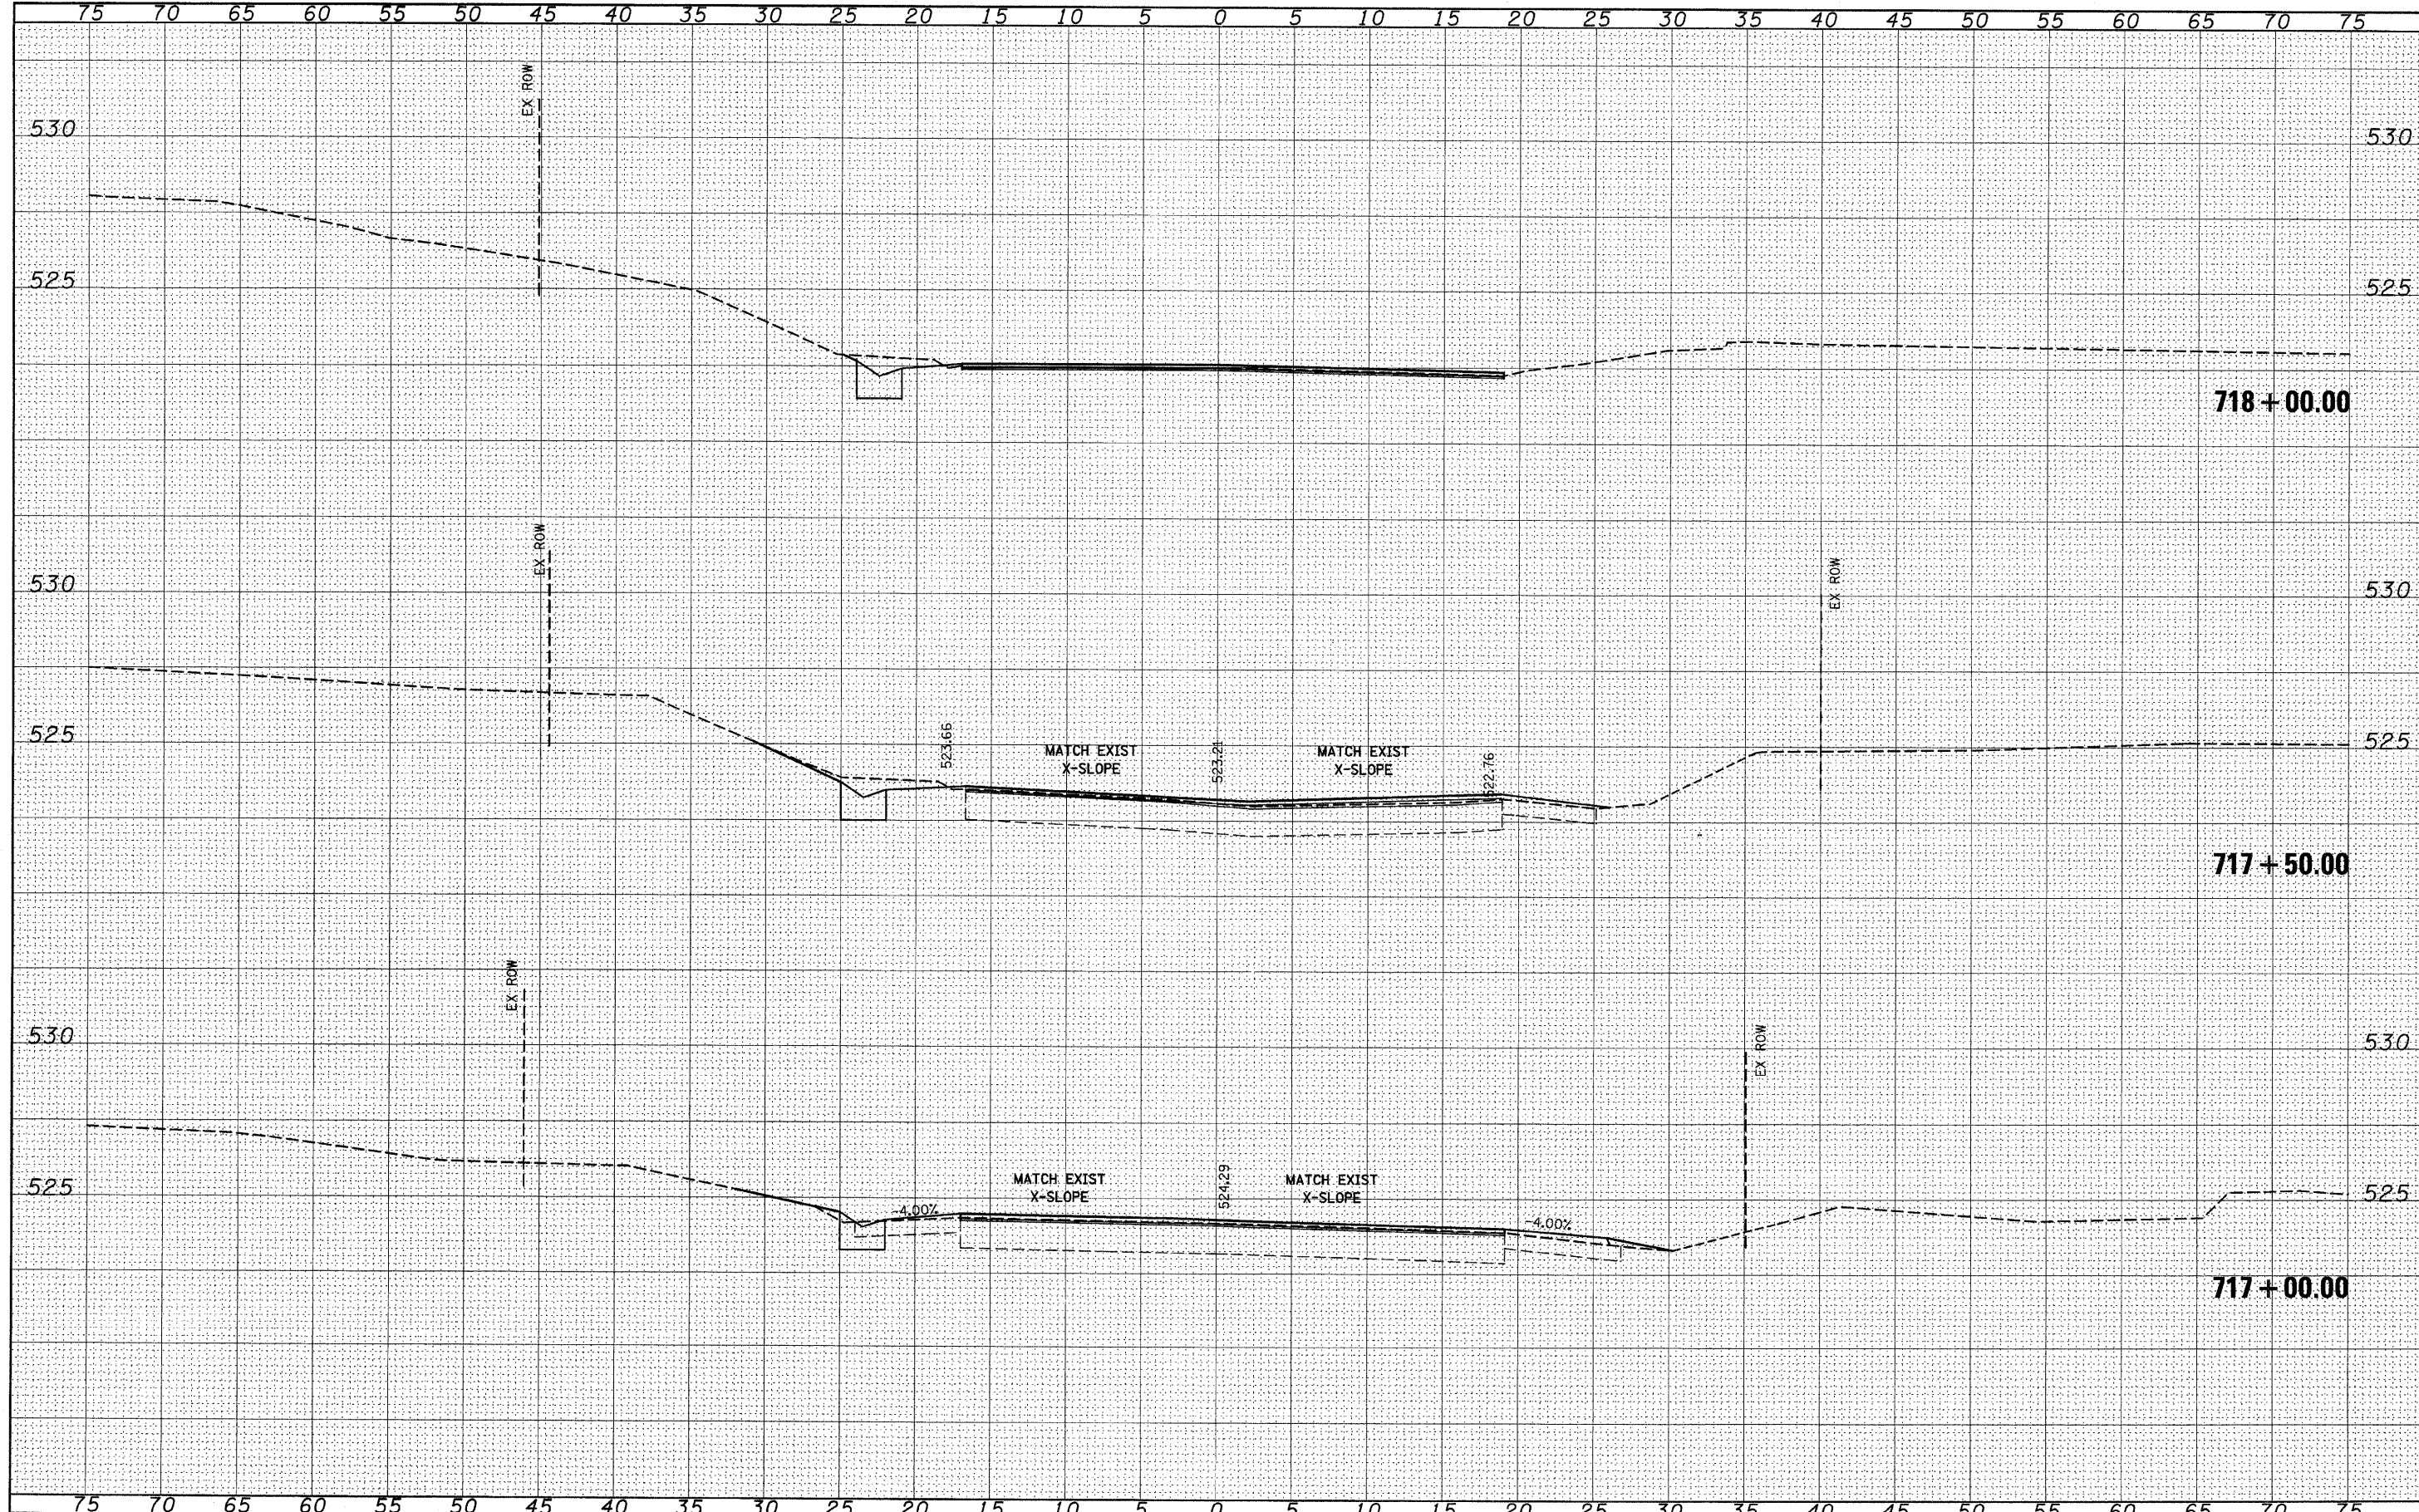

FILE NAME =	USER NAME = *USER*	DESIGNED - ---	REVISED - ---	<b>STATE OF ILLINOIS</b> <b>DEPARTMENT OF TRANSPORTATION</b>	<b>IL 158</b>	F.A.P. RTE.	SECTION	COUNTY	TOTAL SHEETS	SHEET NO.	
#FILE#		DRAWN - ---	REVISED - ---			809	(133,134)RS-5, 135RS-6	ST. CLAIR	762	746	
PLOT SCALE = *SCALE*		CHECKED - ---	REVISED - ---			CONTRACT NO. 76A47					
PLOT DATE = *DATE*		DATE - ---	REVISED - ---			[ILLINOIS] FED. AID PROJECT					

SCALE: \_\_\_\_\_ SHEET NO. \_\_\_ OF \_\_\_ SHEETS STA. 717+00.00 TO STA. 718+00.00