


FINAL SURVEY SURVEYED PLOTTED NOTE BOOK NO. BY DATE

ORIGINAL SURVEY SURVEYED PLOTTED NOTE BOOK NO. BY DATE

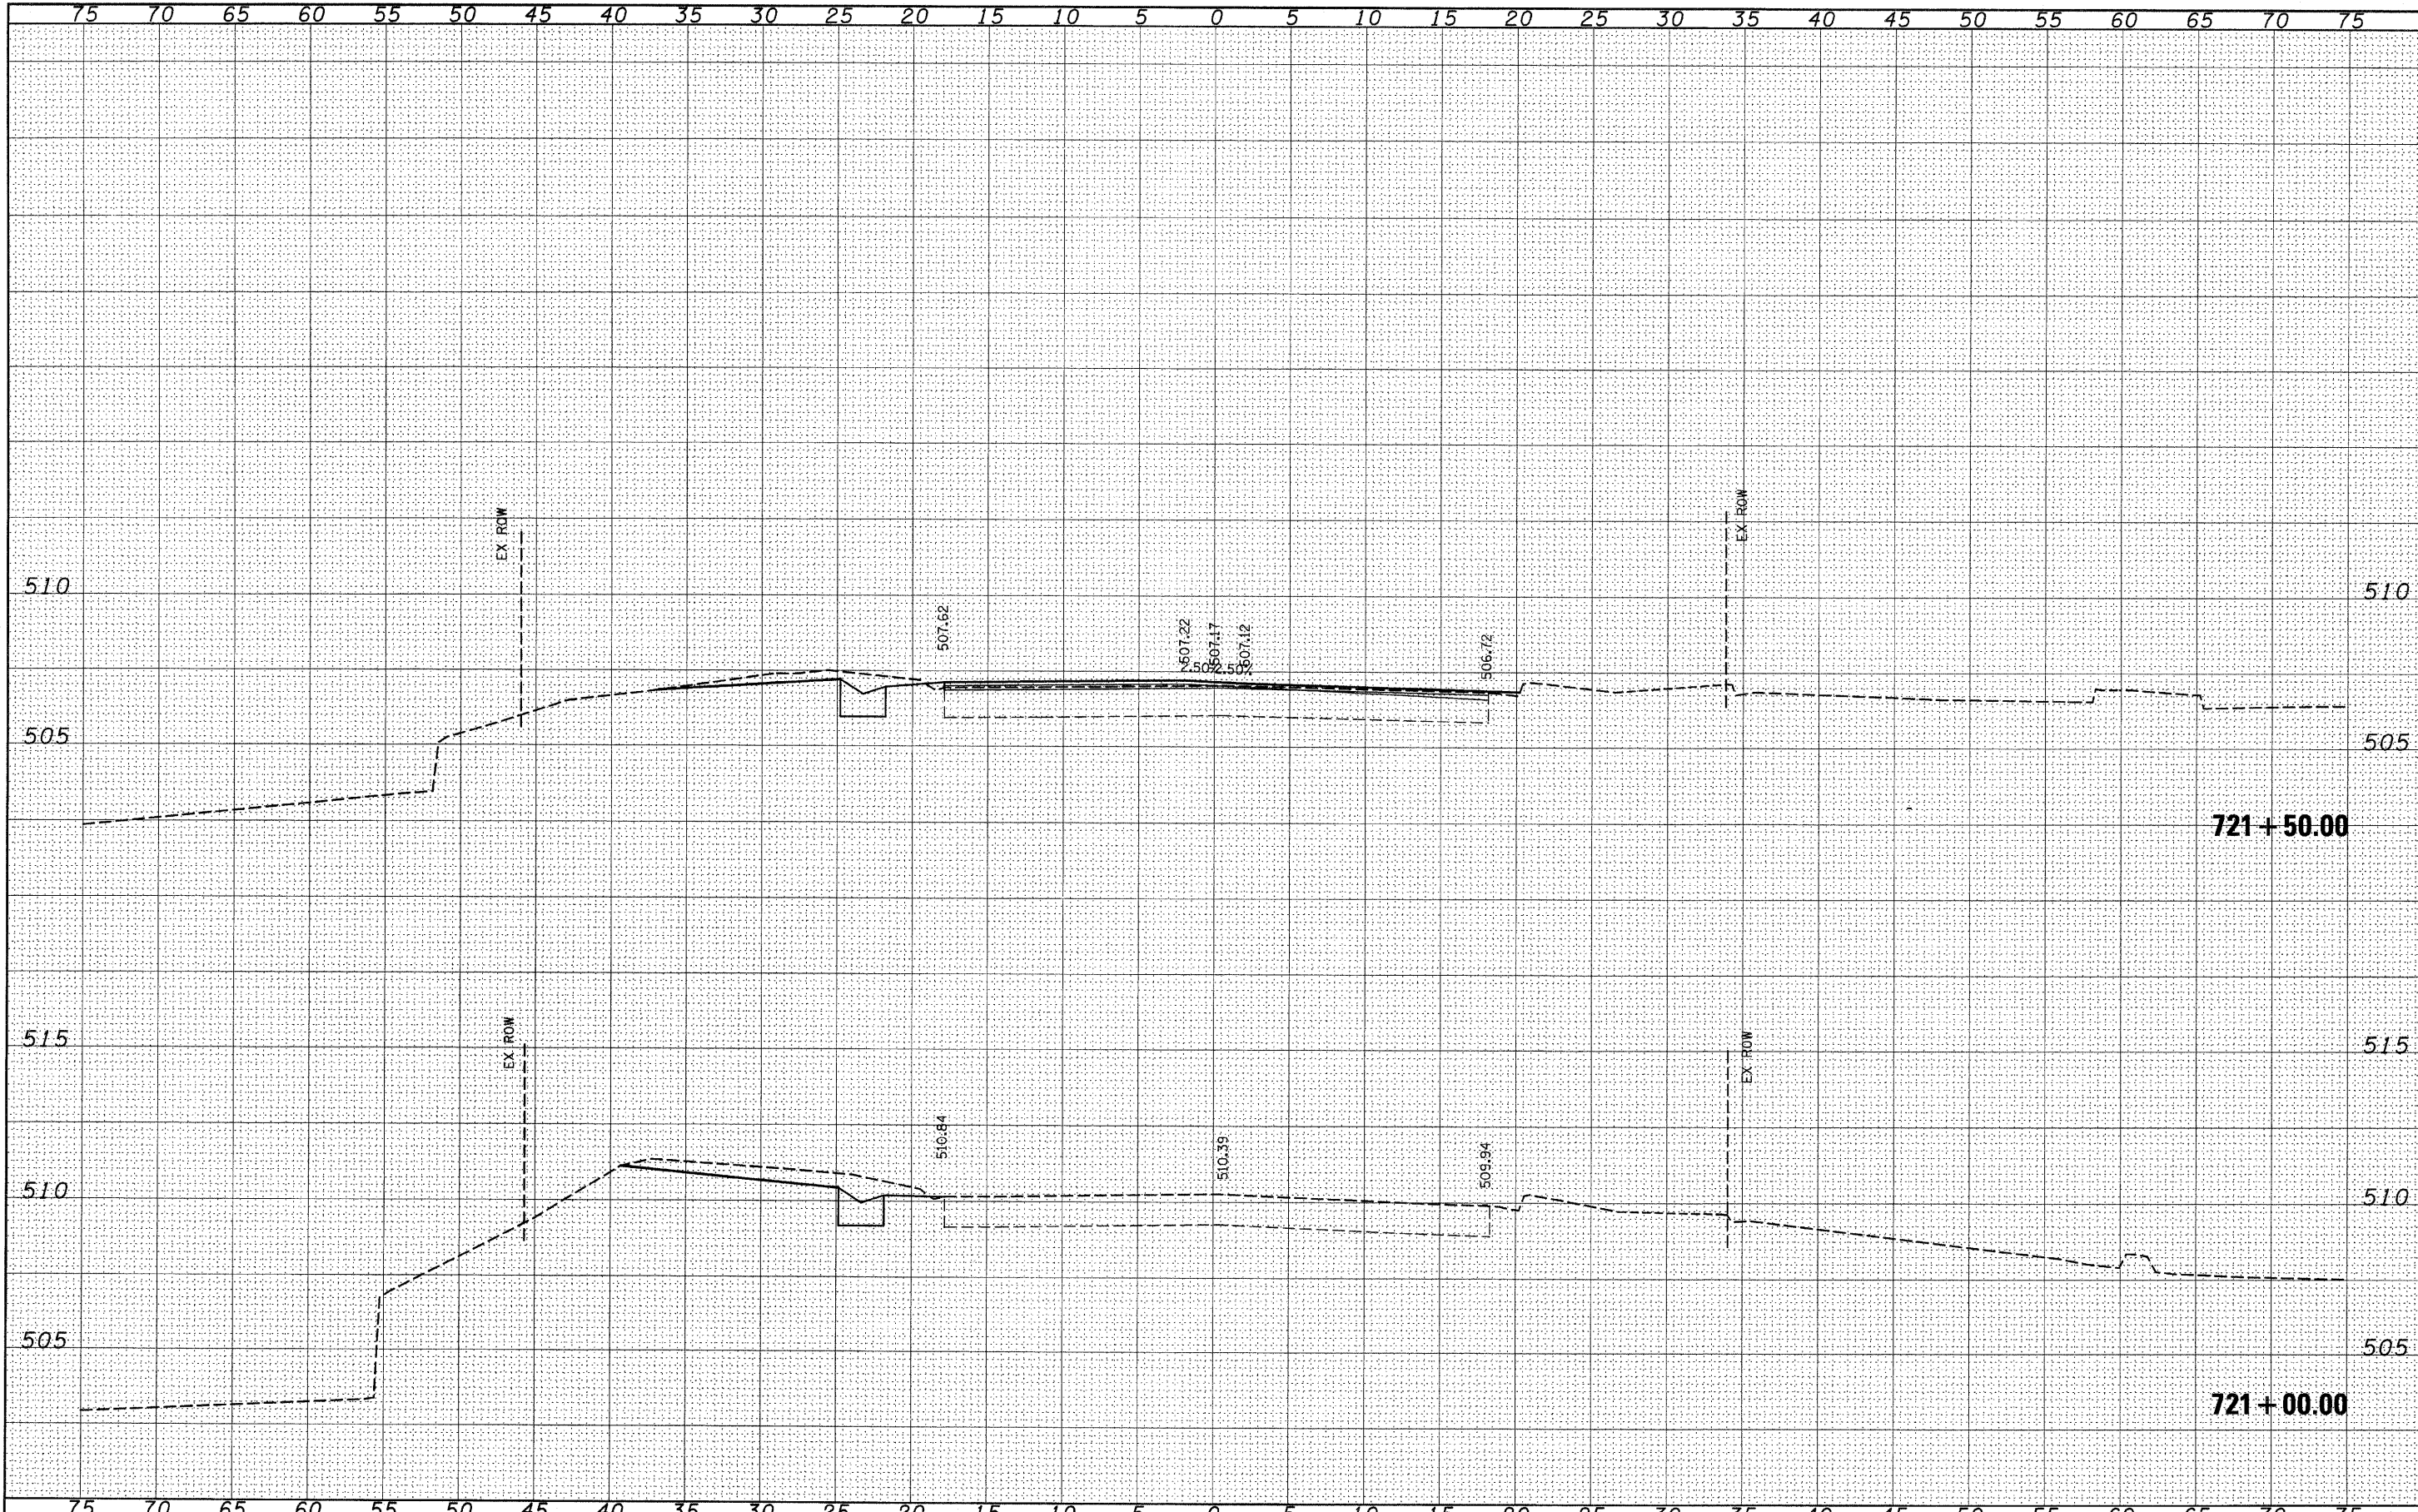

FILE NAME - #FILE#	USER NAME = #USER#	DESIGNED - ---	REVISED - ---	<p align="center">STATE OF ILLINOIS DEPARTMENT OF TRANSPORTATION</p> <p align="right">IL 158</p>	F.A.P. RTE. 809	SECTION 133, 134, 135, 180	COUNTY ST. CLAIR	TOTAL SHEETS 762	SHEET NO. 750
		DRAWN - ---	REVISED - ---		SCALE: _____	CONTRACT NO. 76A47		ILLINOIS FED. AID PROJECT	
		CHECKED - ---	REVISED - ---		SHEET NO. ___ OF ___ SHEETS	STA. 721+00.00 TO STA. 721+50.00			
		DATE - ---	REVISED - ---						