


DATE	
BY	
FINAL SURVEY	SURVEYED
NOTE BOOK	PLOTTED
NO.	TEMPLATE
	AREAS CHECKED

DATE	
BY	
ORIGINAL SURVEY	SURVEYED
NOTE BOOK	PLOTTED
NO.	TEMPLATE
	AREAS CHECKED

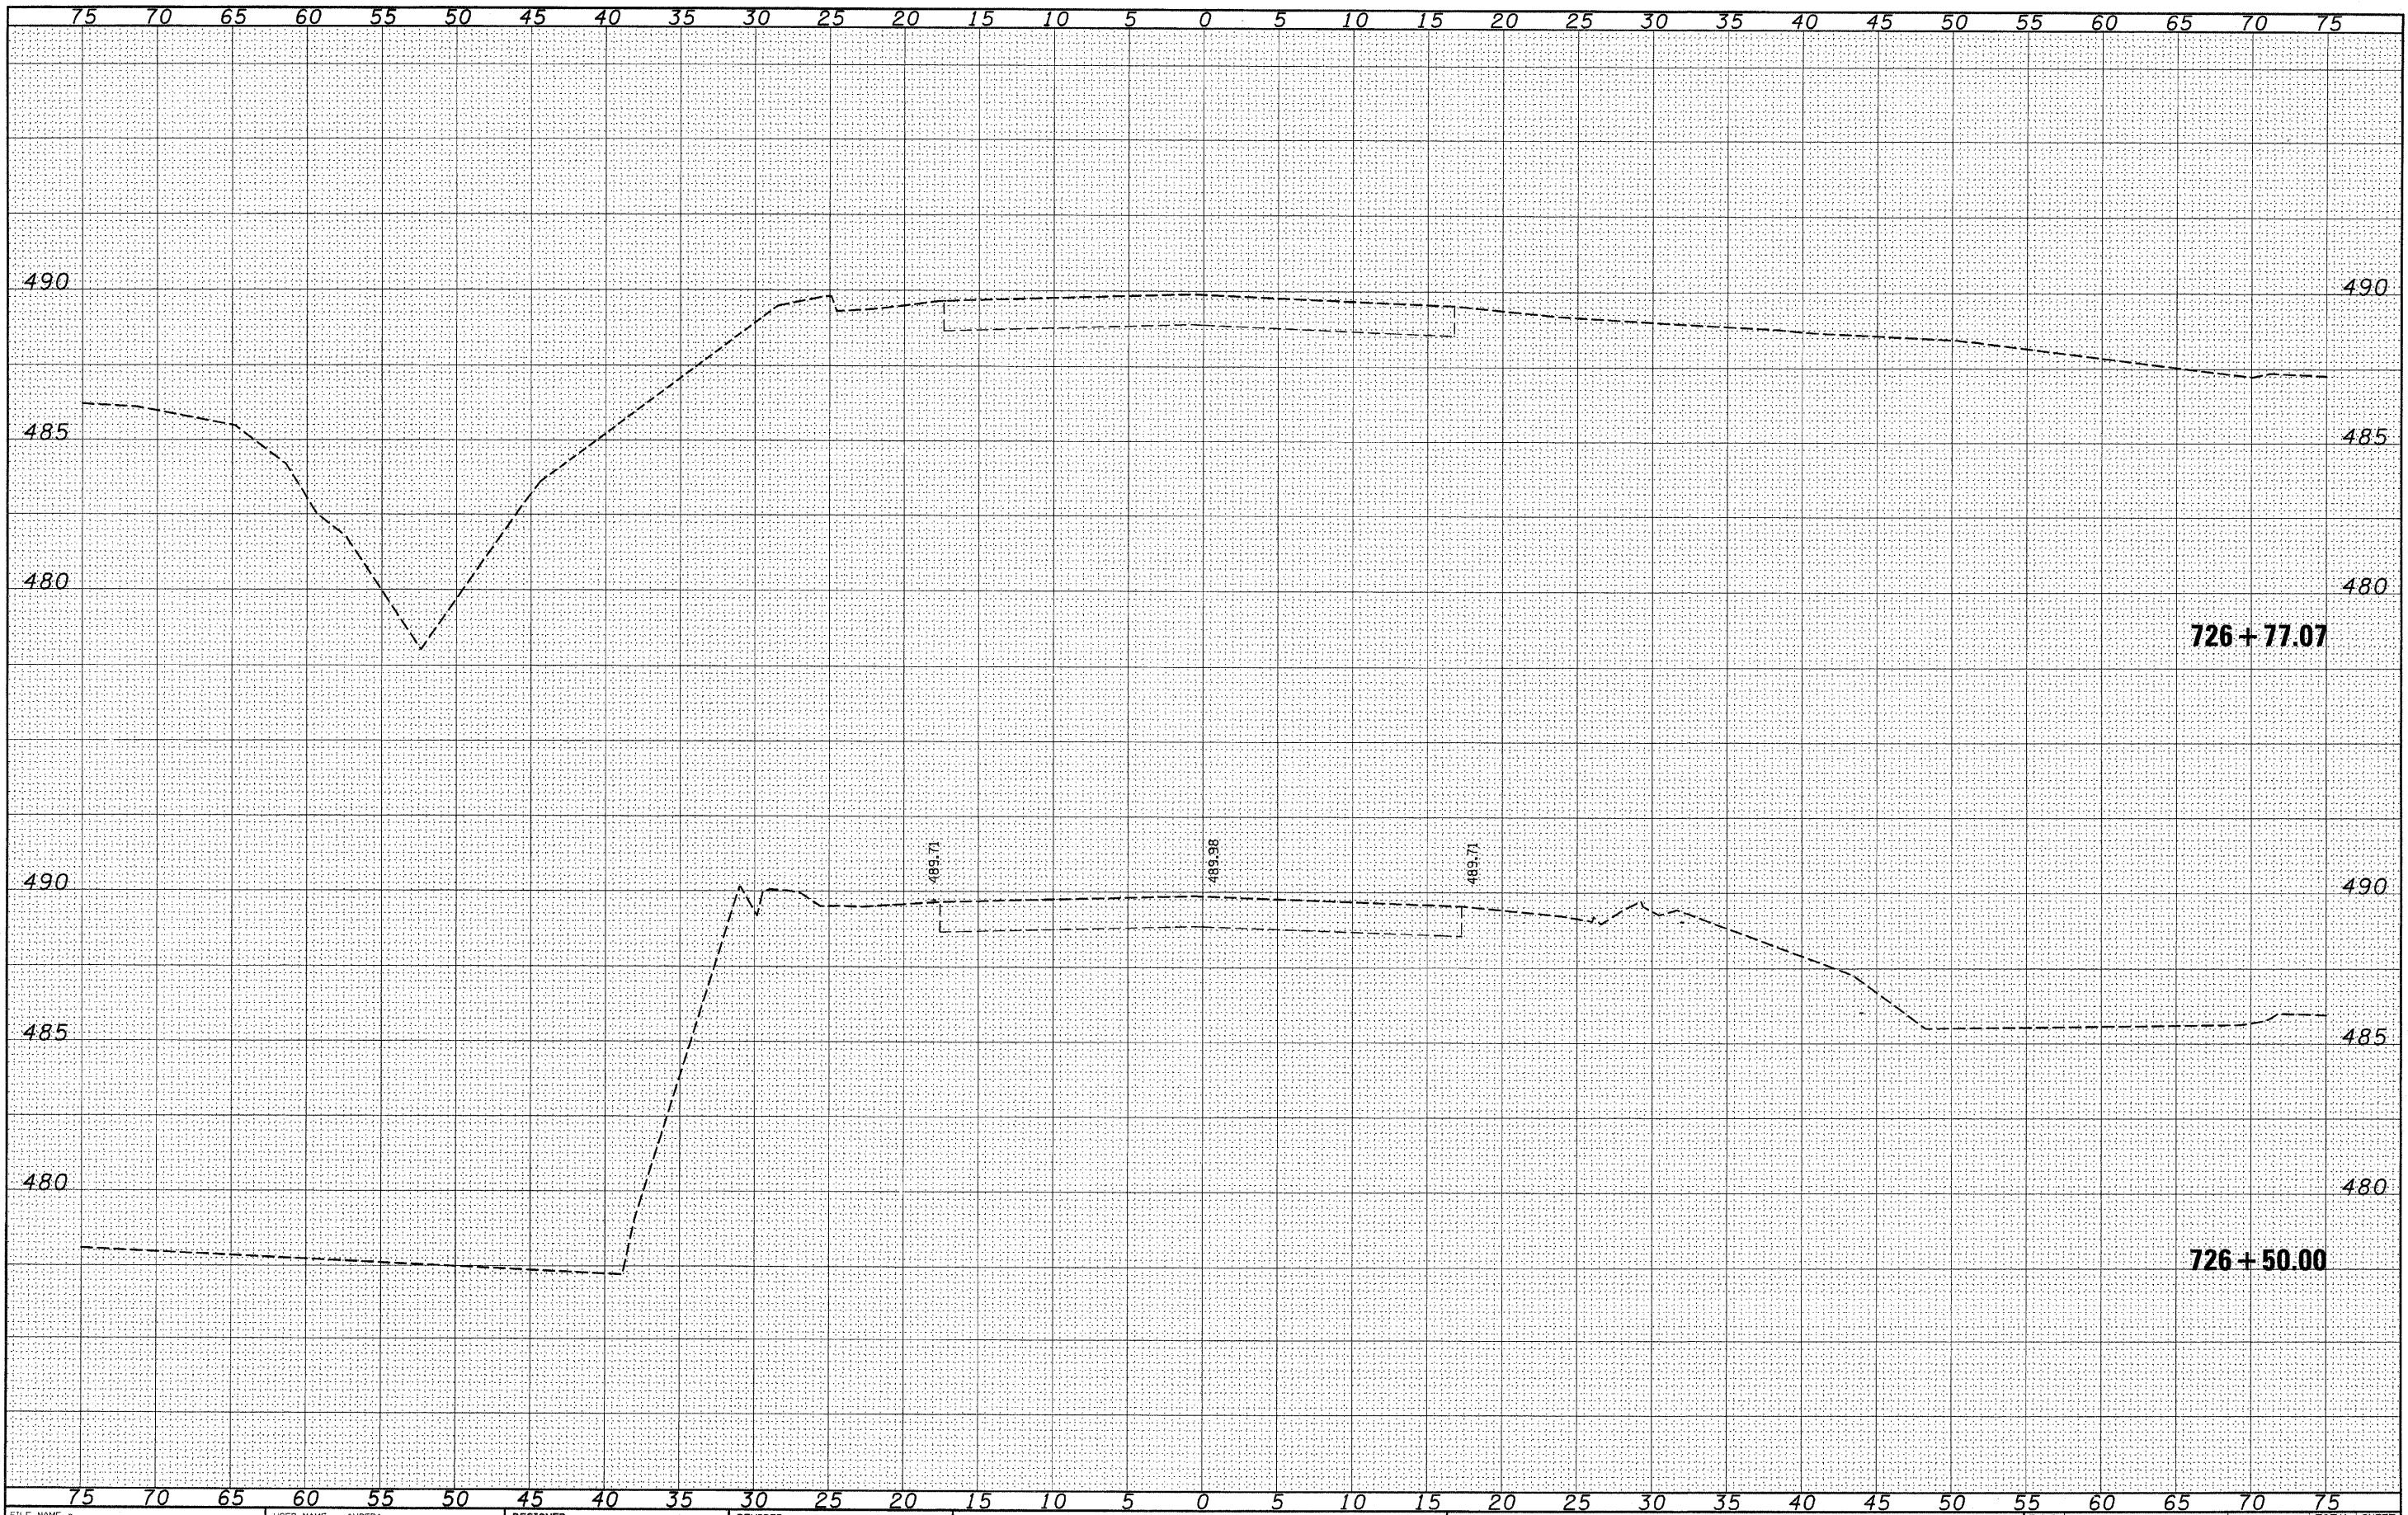

FILE NAME =	USER NAME = #USER#	DESIGNED - ---	REVISED - ---	STATE OF ILLINOIS DEPARTMENT OF TRANSPORTATION	IL 158	F.A.P. RTE.	SECTION	COUNTY	TOTAL SHEETS	SHEET NO.	
#FILE#		DRAWN - ---	REVISED - ---			809	(133,134)RS-5, 135RS-6	ST. CLAIR	762	756	
PLOT SCALE = #SCALE#		CHECKED - ---	REVISED - ---			CONTRACT NO. 76A47					
PLOT DATE = #DATE#		DATE - ---	REVISED - ---			[ILLINOIS] FED. AID PROJECT					

SCALE: _____ SHEET NO. ___ OF ___ SHEETS STA. 726+50.00 TO STA. 726+77.07