


DATE	
BY	
ORIGINAL SURVEY	SURVEYED
NOTE BOOK	PLOTTED
NO.	DATE
	AREAS CHECKED

DATE	
BY	
ORIGINAL SURVEY	SURVEYED
NOTE BOOK	PLOTTED
NO.	DATE
	AREAS CHECKED

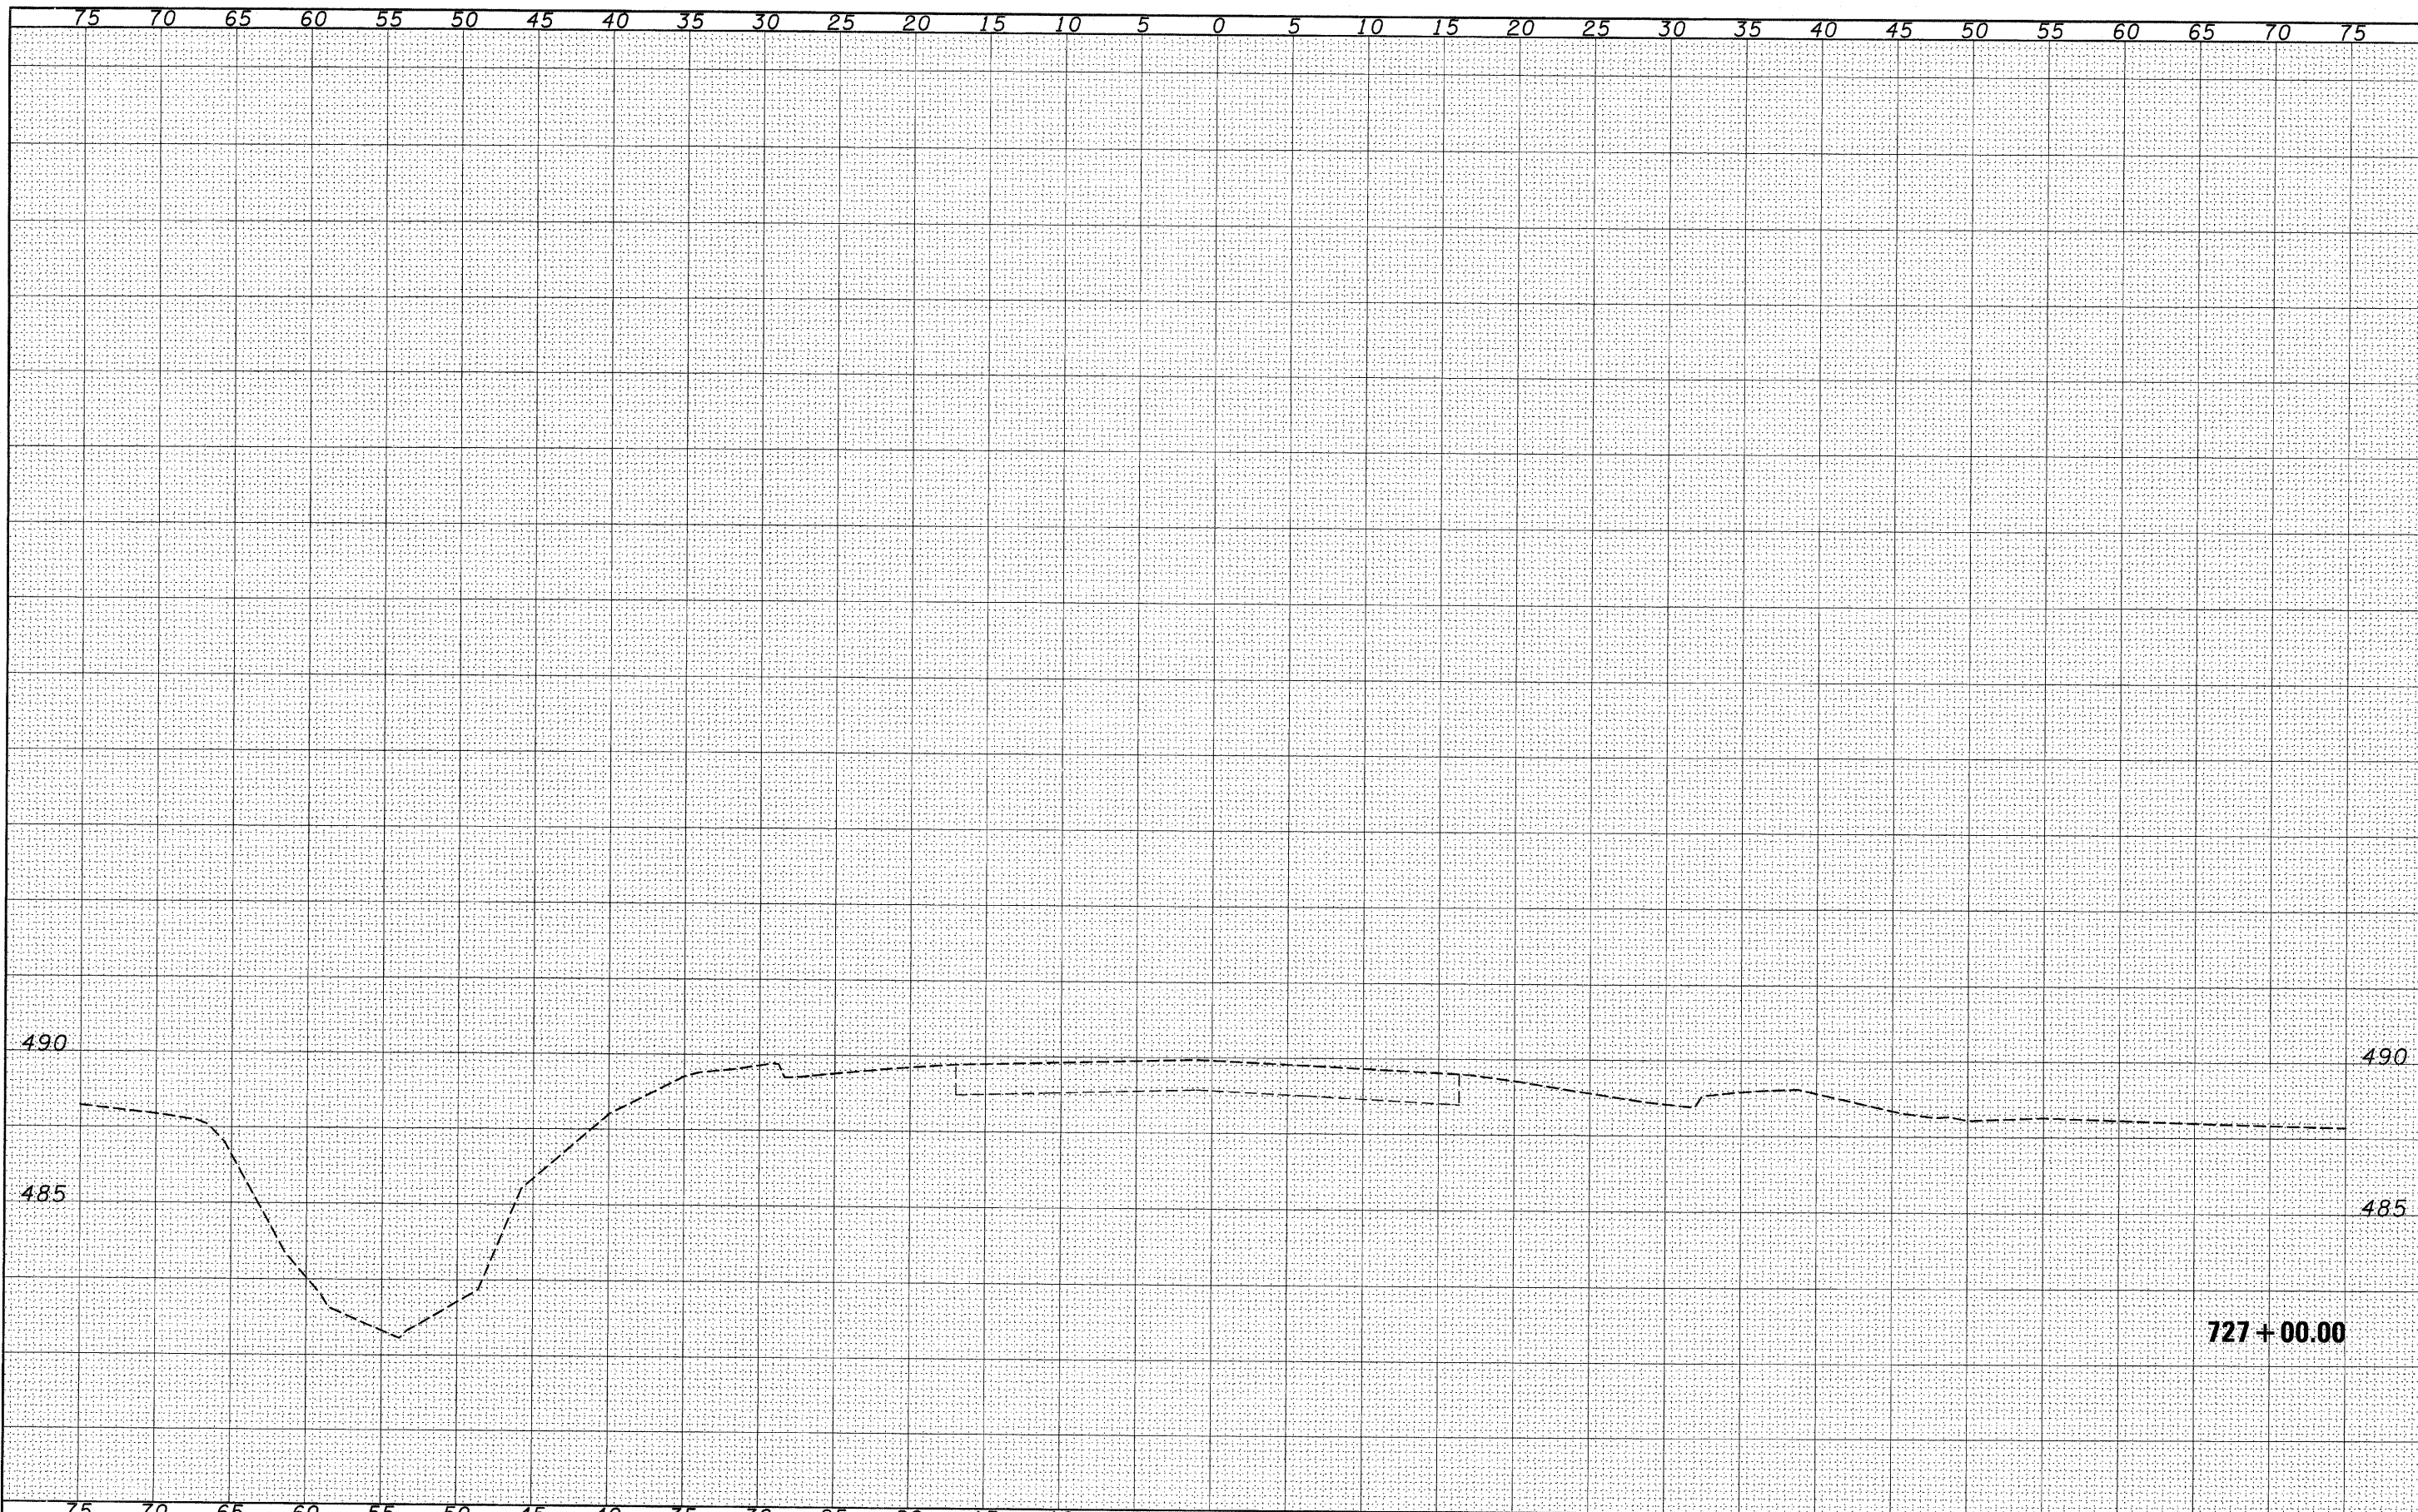

FILE NAME =	USER NAME = #USERS	DESIGNED -	REVISIED -	STATE OF ILLINOIS DEPARTMENT OF TRANSPORTATION	IL 158	F.A.P. RTE.	SECTION	COUNTY	TOTAL SHEETS	SHEET NO.	
#FILE#		DRAWN -	REVISIED -			809	(133,134)RS-5, 135RS-6	ST. CLAIR	762	757	
		CHECKED -	REVISIED -			CONTRACT NO. 76A47					
		DATE -	REVISIED -			ILLINOIS FED. AID PROJECT					
SCALE: _____		SHEET NO. ___ OF ___ SHEETS		STA. 727+00.00 TO STA. 727+00.00							