


PLOT DATE = 8/7/2009
 FILE NAME = c:\pva_work\pavdat\loc-10a1\dwg\51281\51281.dwg
 PLOT SCALE = 1/8" = 1'-0"
 USER NAME = kharbasal

ORIGINAL SURVEY BY DATE
 SURVEYED BY DATE
 SURVEY NO. _____
 AREAS CHECKED _____

FINAL SURVEY BY DATE
 SURVEYED BY DATE
 SURVEY NO. _____
 AREAS CHECKED _____

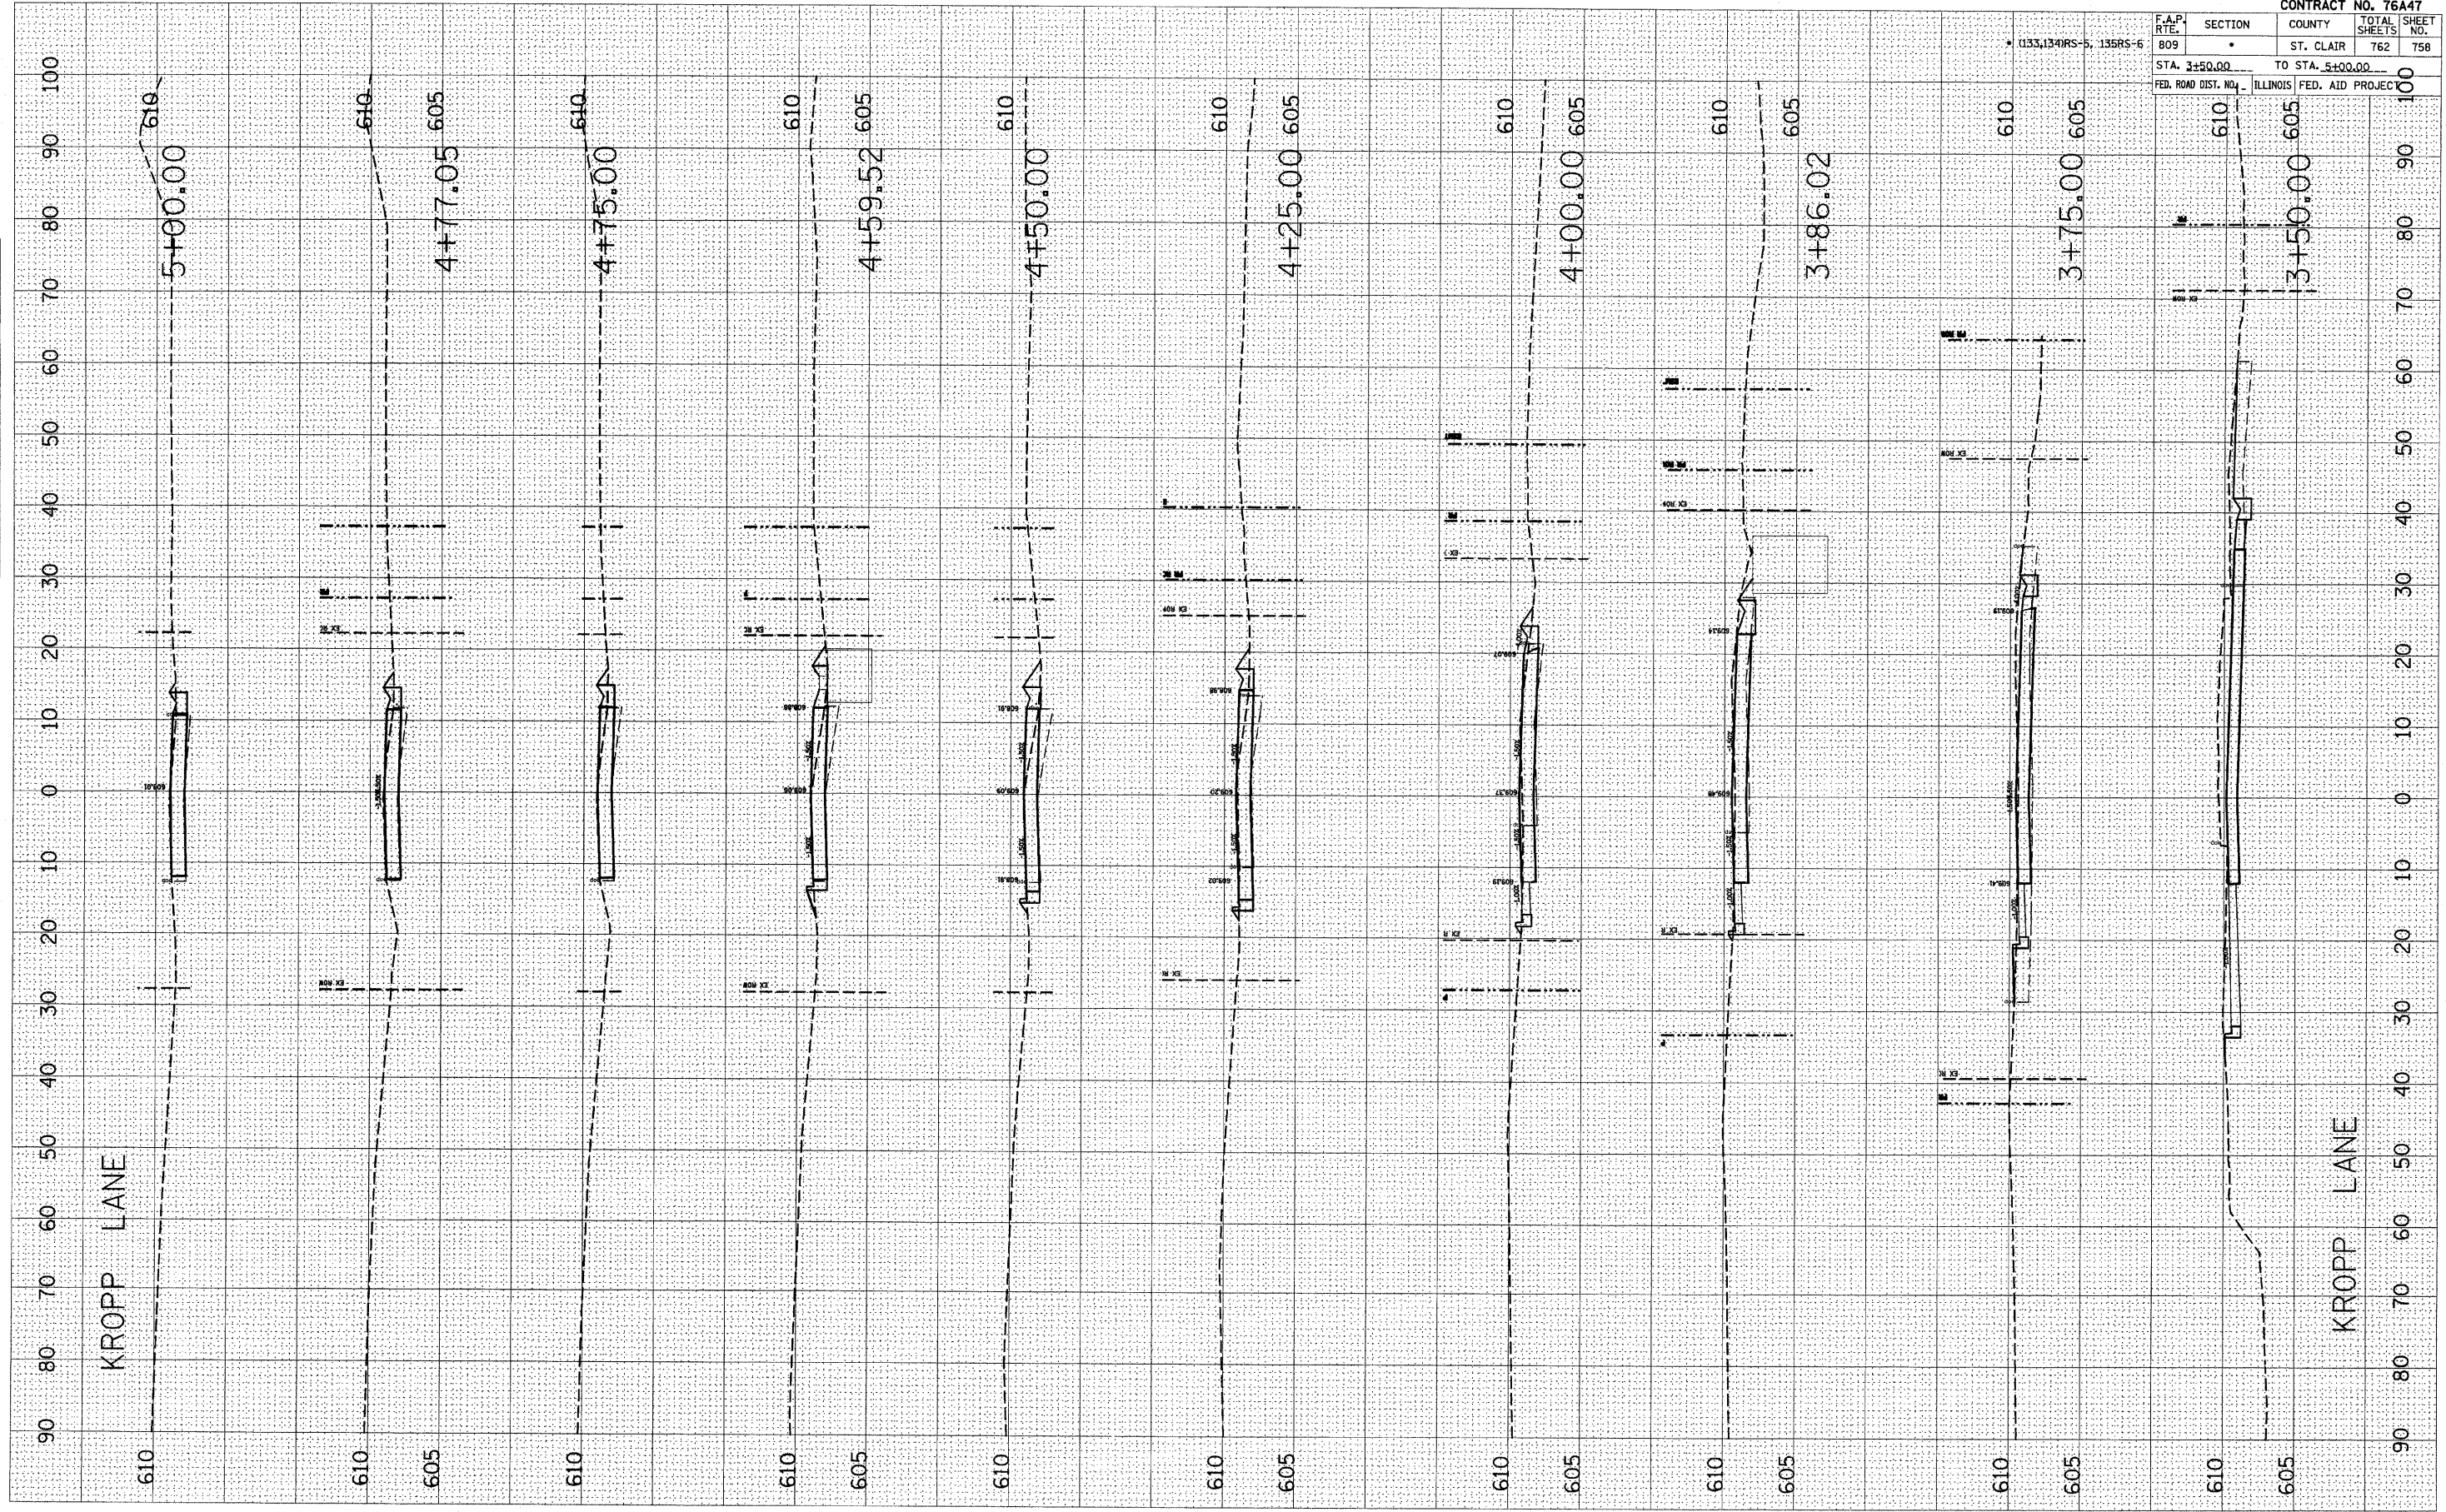

CONTRACT NO. 76A47			
F.A.P. NO.	SECTION	COUNTY	TOTAL SHEETS
809	*	ST. CLAIR	762
STA. 3+50.00		TO STA. 5+00.00	
FED. ROAD DIST. NO.	ILLINOIS	FED. AID PROJECT	NO.
			100

1133,134RS-5, 135RS-6