


\\_ORCON-99-MOTIFI.DWG, \\_ORCON-95-RODRIF.DWG, \\_ORCON-95-FAZMAT.DWG, \\_ORCON-05-SHT-HAZMAT1-12300.DWG  
 6-93-2010, 14-12-17 BONDHJJD \\_FS-2044.AMYAULT.D-TRANS\_07.2202.28866-001.CIVIL.ACAD.99 ALL CONTRACTS\CDM\MSHEE'S CONTRACT 05\ORCON-05-SHT-HAZMAT1-12300.DWG

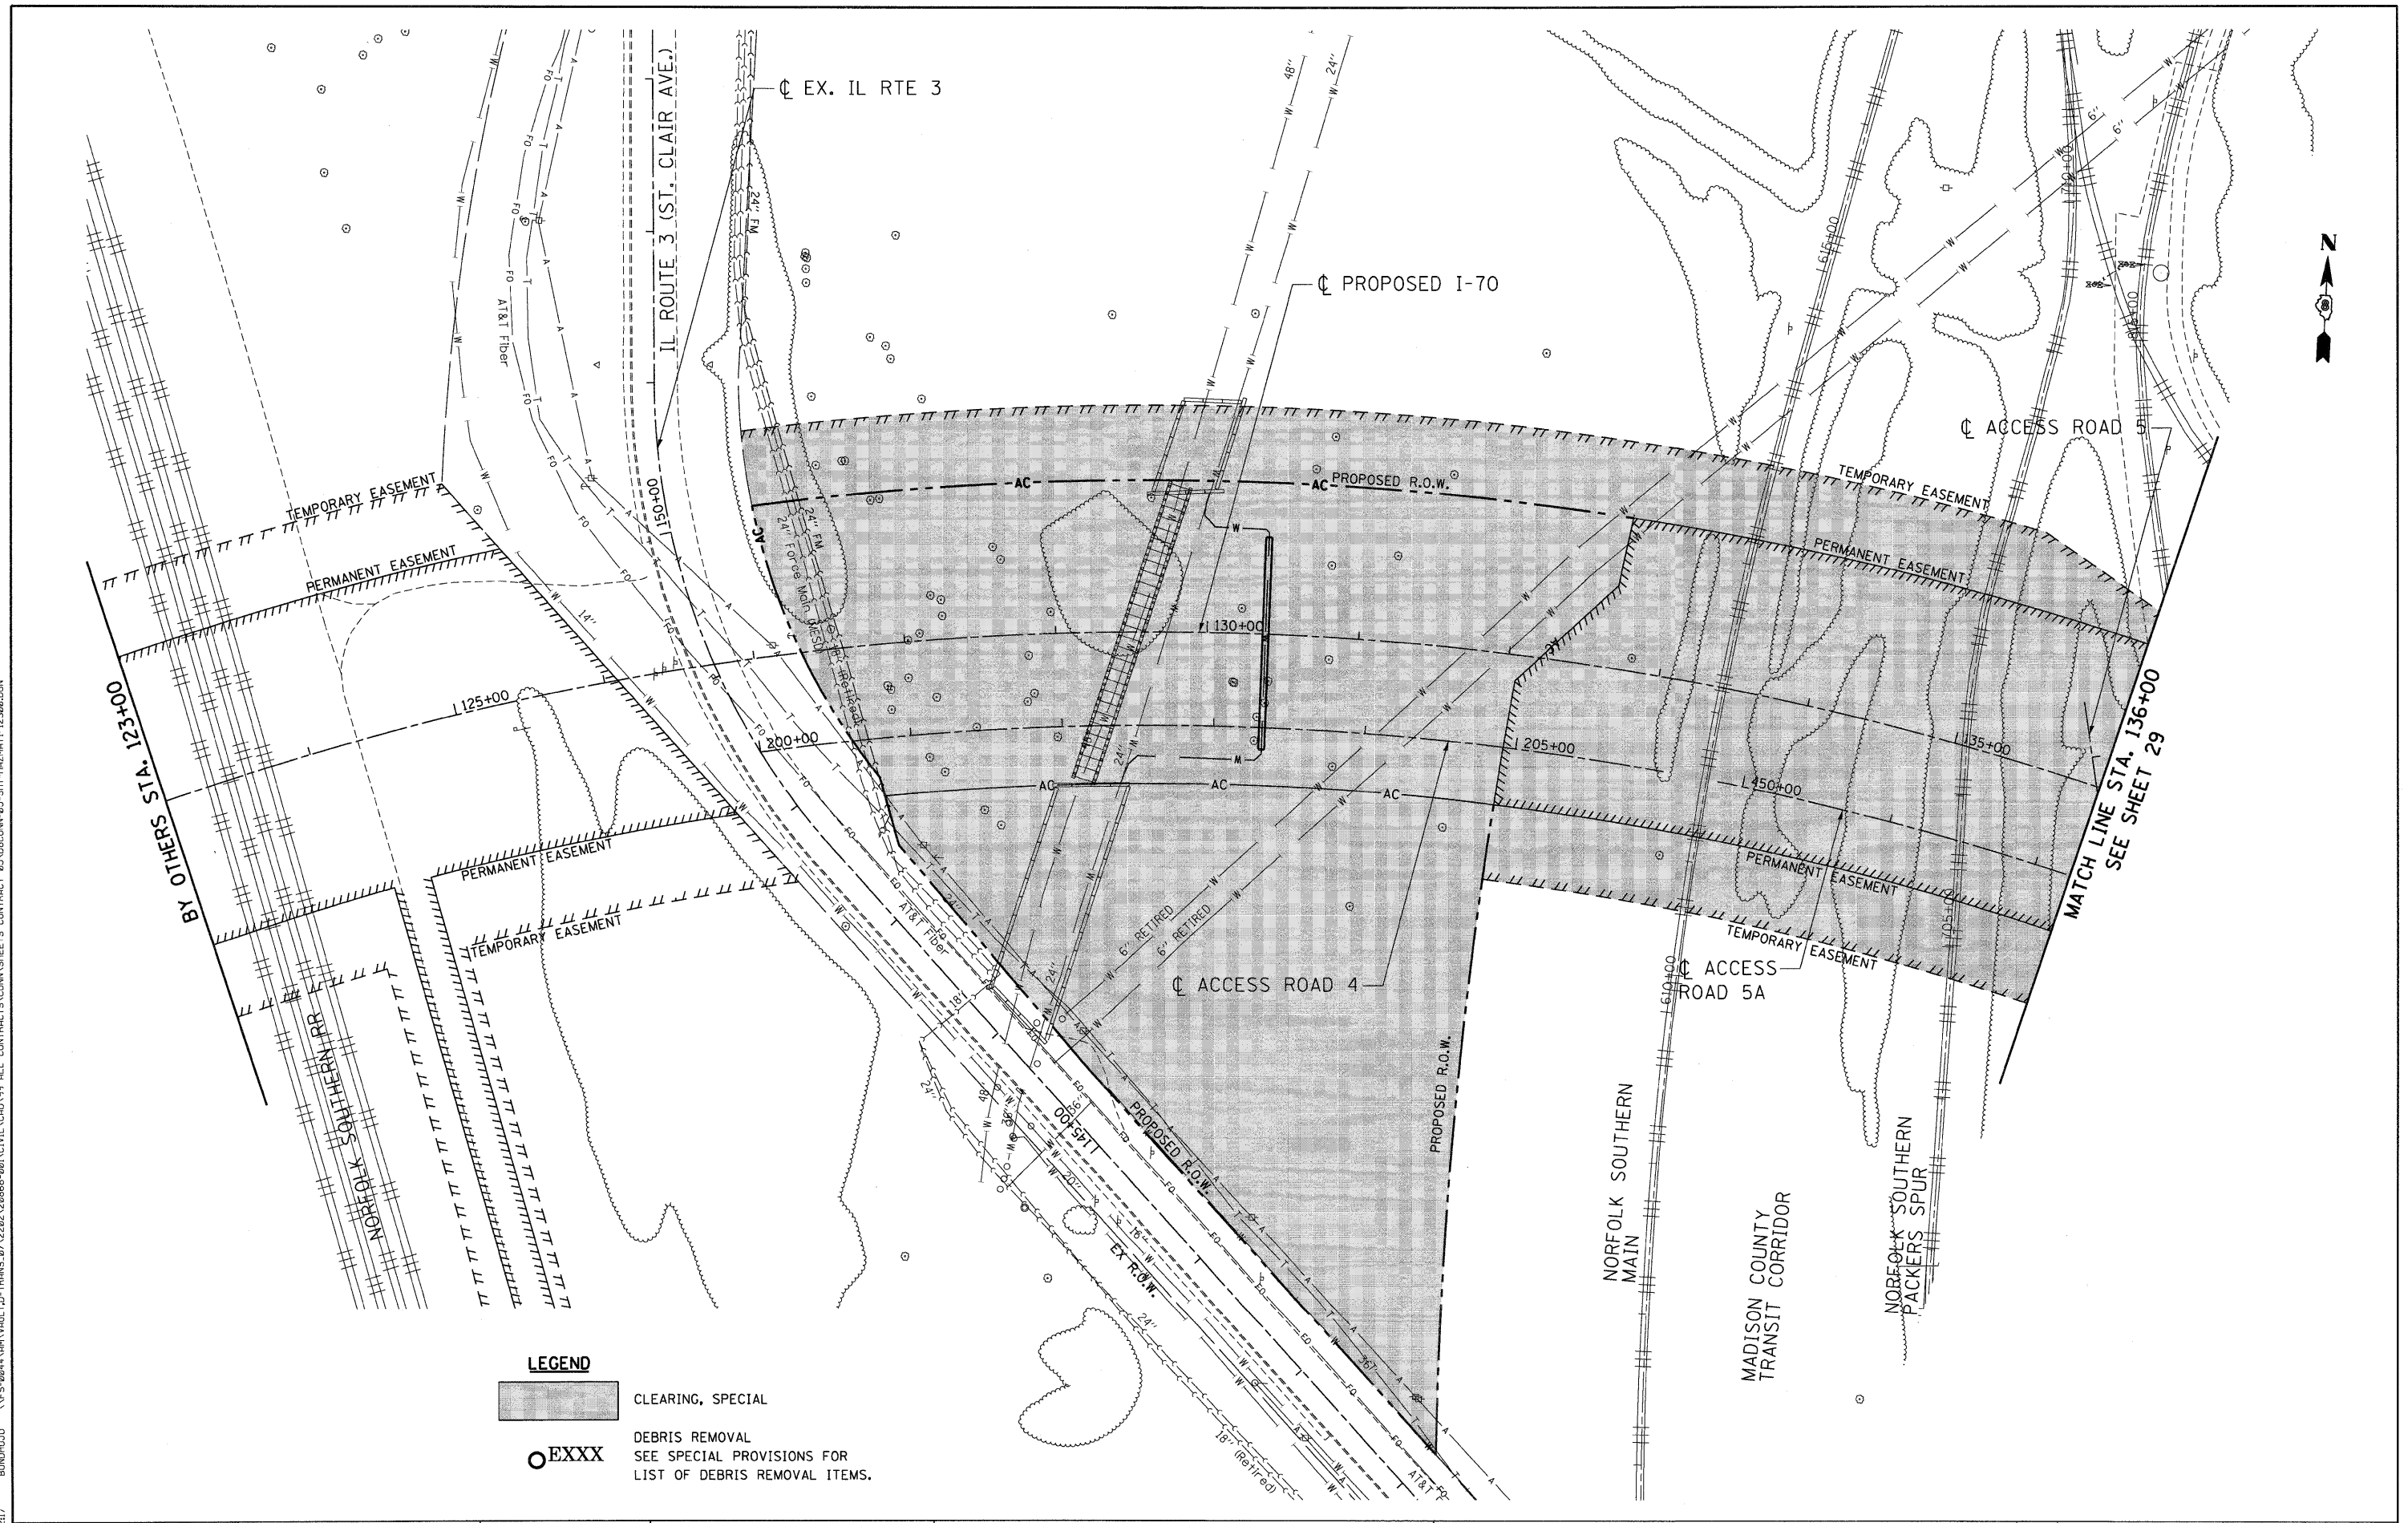

**LEGEND**

- CLEARING, SPECIAL
- DEBRIS REMOVAL  
SEE SPECIAL PROVISIONS FOR LIST OF DEBRIS REMOVAL ITEMS.

FILE NAME =	USER NAME = #USER#	DESIGNED - JB	REVISED -
FILE#		DRAWN - JB	REVISED -
	PLOT SCALE = #SCALE#	CHECKED - ACL	REVISED -
	PLOT DATE = #DATE#	DATE - 06/04/10	REVISED -

**STATE OF ILLINOIS**  
**DEPARTMENT OF TRANSPORTATION**  
 I-70 CONNECTION

**PRELIMINARY SITE INVESTIGATION**  
**DEBRIS REMOVAL AND CLEARING PLANS**  
**STA. 123+00 TO STA. 136+00**

SCALE: 1"=50'     SHEET NO. OF SHEETS STA. TO STA.

F.A.P. RTE.	SECTION	COUNTY	TOTAL SHEETS	SHEET NO.
998	82-2-IHVB	ST. CLAIR	285	28
CONTRACT NO. 76C44				
FED. ROAD DIST. NO.		ILLINOIS FED. AID PROJECT		