


PLAN	REVIEWED	CHECKED	DATE
NO.	BY	DATE	
NOTE BOOK	ALIGNED	CHECKED	
NO.	NO.	NO.	
CADD FILE NAME			

PROFILE	DATE	BY	DATE
NO.	BY	DATE	
NOTE BOOK	GRADES CHECKED	CHECKED	
NO.	NO.	NO.	
STRUCTURE	NOTATIONS CHKD		

6-03-2010, 14:47:33 BONDHUJD \\FS-B04\ARKY\BILL.D - TRANS.D\712202\200608-08\1\CIVIL\CAD\199 ALL CONTRACTS\CONTRACT SHEETS CONTRACT 085\BDCONN\05-SHT-PROFI-12300.DGN

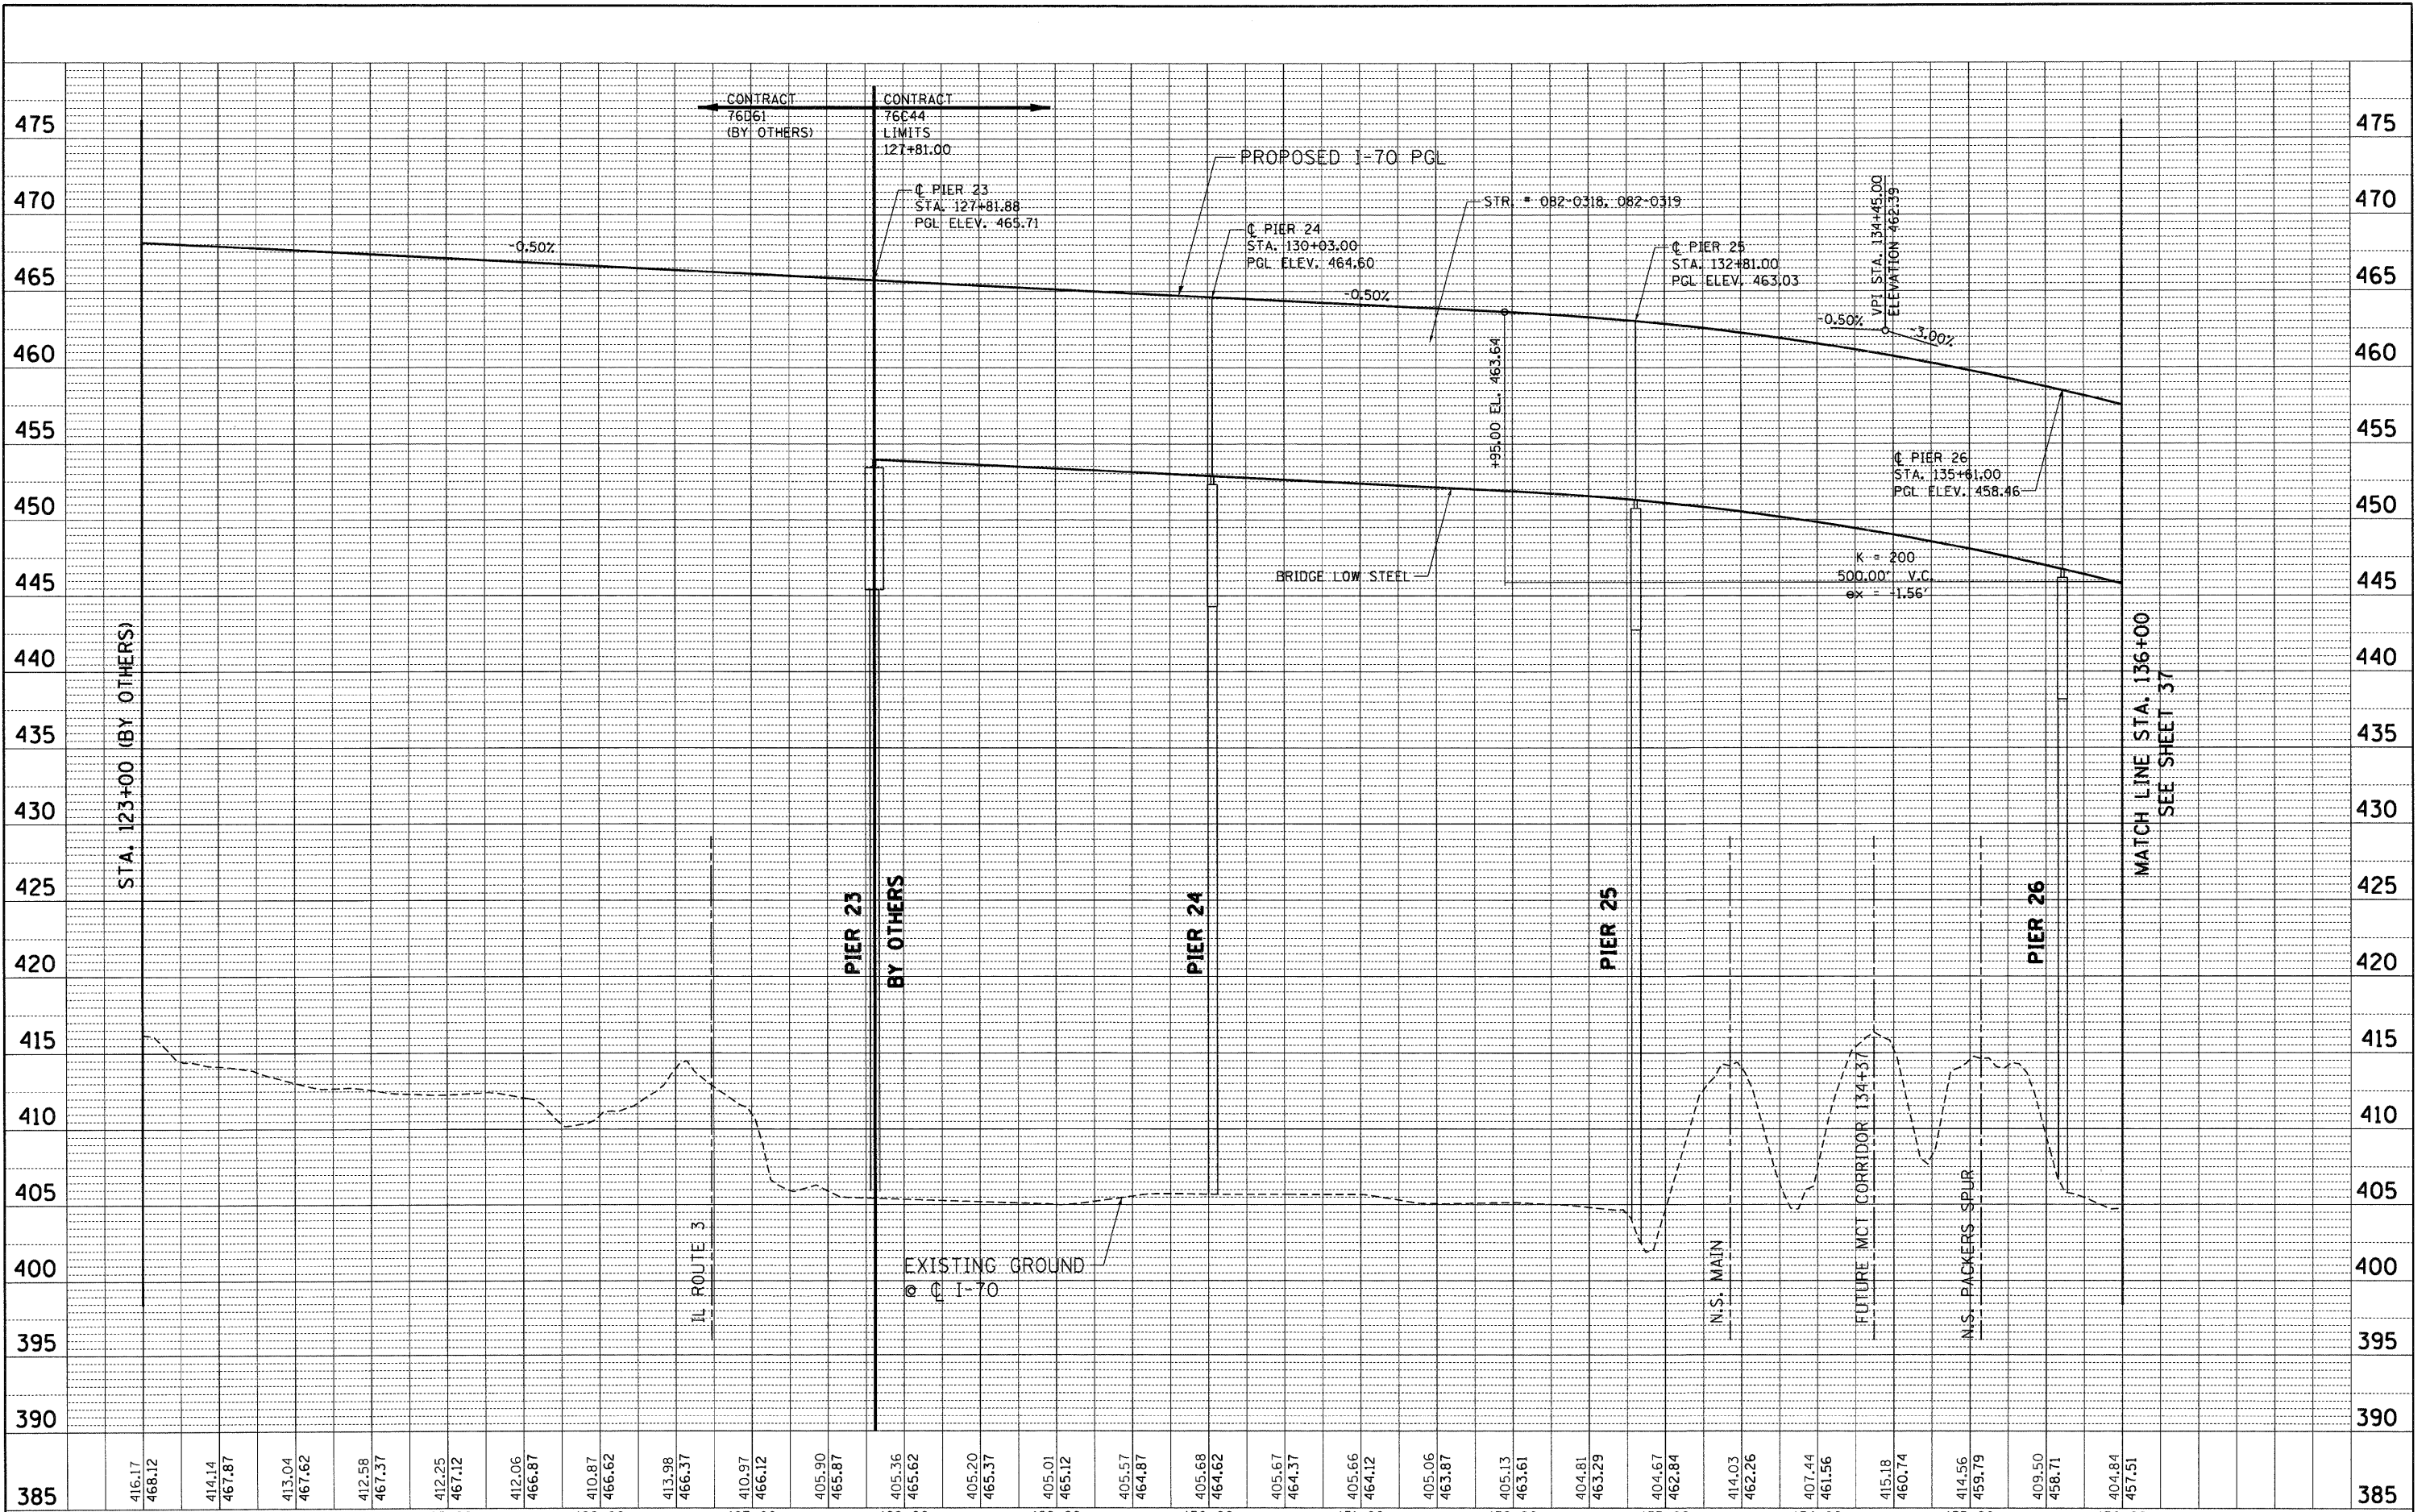

FILE NAME =	USER NAME = #USER#	DESIGNED - JB	REVISED -	STATE OF ILLINOIS DEPARTMENT OF TRANSPORTATION I-70 CONNECTION				PROPOSED I-70 ROADWAY PROFILE STA. 123+00 TO STA. 136+00				F.A.P. RTE. 998	SECTION 82-2-1HVB	COUNTY ST. CLAIR	TOTAL SHEETS 285	SHEET NO. 36
#FILE#	PLOT SCALE = #SCALE#	DRAWN - JB	REVISED -					SCALE: HORIZ. 1"=50' VERT. 1"=5' STA. TO STA.				CONTRACT NO. 76C44 ILLINOIS FED. AID PROJECT				
PLOT DATE = #DATE#		CHECKED - ACL	REVISED -	DATE - 06/04/10				REVISED -								