


PLAN	SURVEYED	CHECKED	DATE
NOTE BOOK	PLOTTED	ALIGNED	BY
NO.	CAD FILE NAME	NO.	

PROFILE	STR. ID	DATE	
NOTE BOOK	GRADINGS CHECKED	BY	
NO.	STRUCTURE	NOTATIONS	OK'D

6-23-2010, 14:47:49 BONDHUIJ  
 \\FS-0044\KARVHILL.D\TRANS\07\2282\28868-00\1\CIVIL\CAD\08 ALL CONTRACTS\CONTRACT SHEETS\CONTRACT 05\SUBCONTRACTS\05-SHT-PROF-I-70\08A.DGN

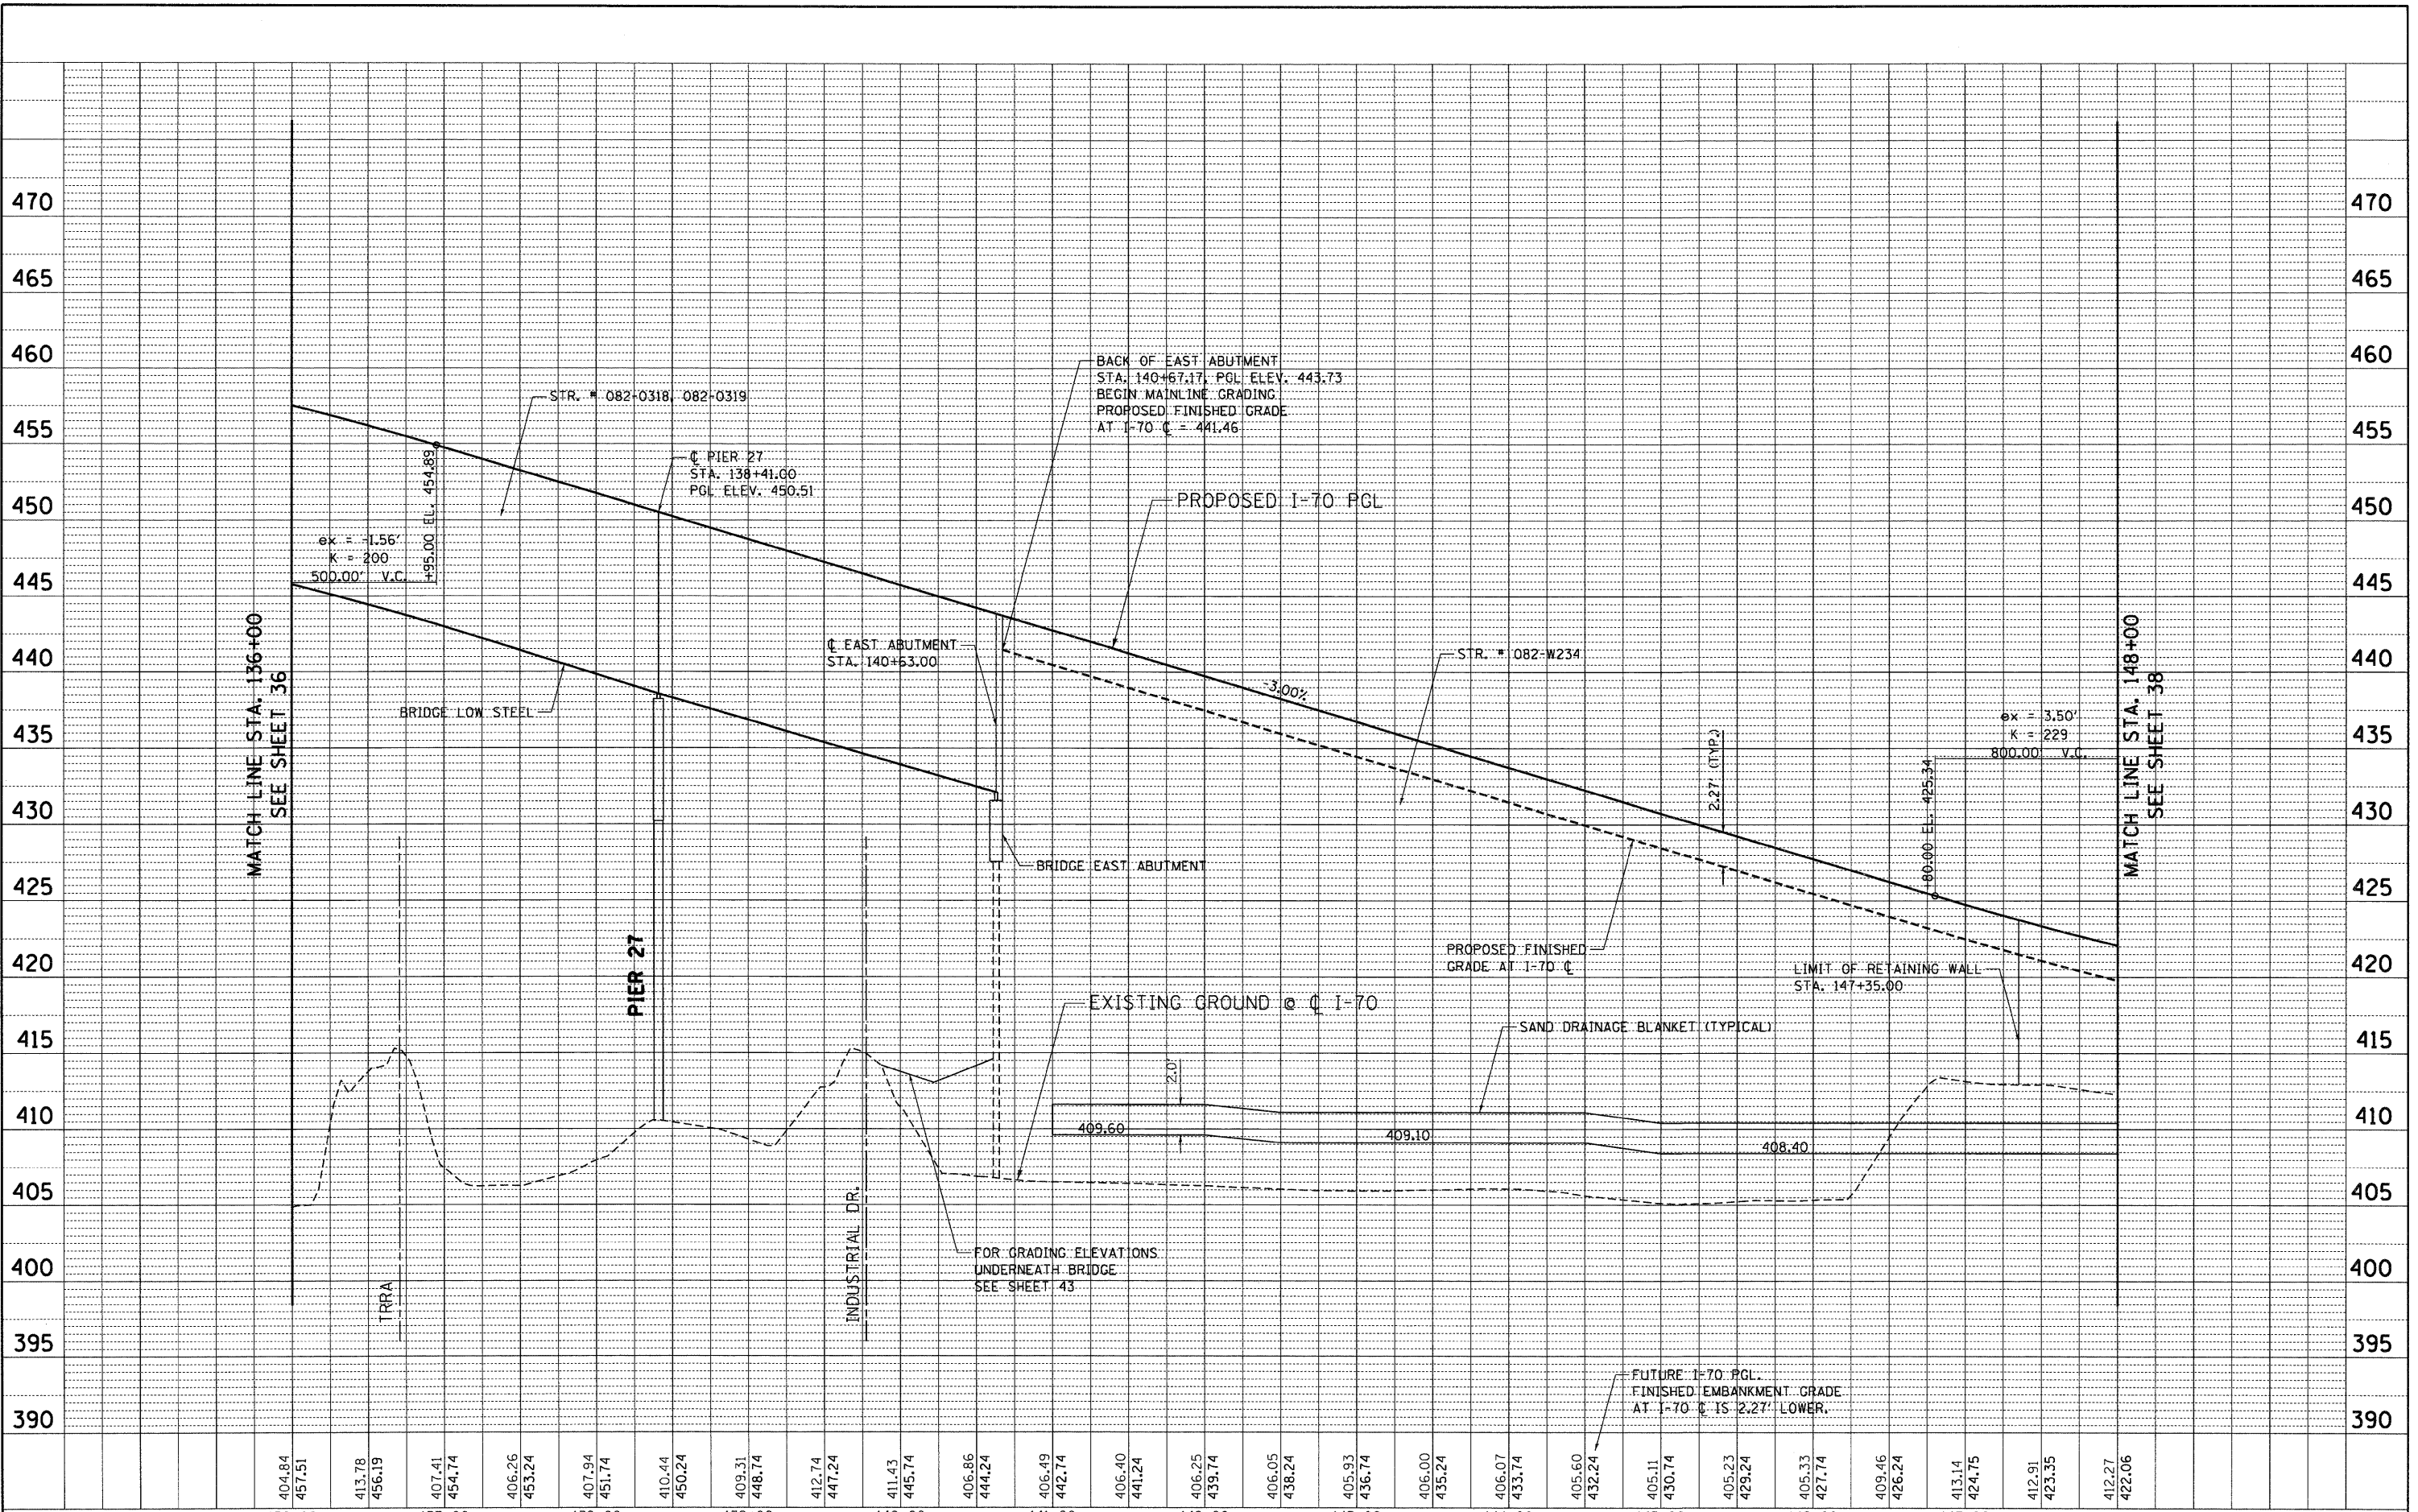

FILE NAME =	USER NAME = #USER#	DESIGNED - JB	REVISED -	<b>STATE OF ILLINOIS</b> <b>DEPARTMENT OF TRANSPORTATION</b> I-70 CONNECTION				<b>PROPOSED I-70</b> <b>ROADWAY PROFILE</b> <b>STA. 136+00 TO STA. 148+00</b>				F.A.P. RTE. 998	SECTION 82-2-1HVB	COUNTY ST. CLAIR	TOTAL SHEETS 285	SHEET NO. 37
#FILE#	PLOT SCALE = #SCALE#	DRAWN - JB	REVISED -					SCALE: HORIZ. 1"=50' VERT. 1"=5' STA. TO STA.				CONTRACT NO. 76C44 ILLINOIS FED. AID PROJECT				
	PLOT DATE = #DATE#	CHECKED - ACL	REVISED -	DATE - 06/04/10												