


\\_BDCONN-99-MOTIF1.DGN, \\_BDCONN-95-LEGEND1.DGN, \\_BDCONN-05-MOTIF1.DGN, \\_BDCONN-05-SHT-STAGE1-12300.DGN  
 \\_BDCONN-05-BORDER1.DGN, \\_BDCONN-05-LEGEND1.DGN, \\_BDCONN-05-MOTIF1.DGN, \\_BDCONN-05-SHT-STAGE1-12300.DGN  
 \\_BDCONN-05-LEGEND1.DGN, \\_BDCONN-05-MOTIF1.DGN, \\_BDCONN-05-SHT-STAGE1-12300.DGN  
 \\_BDCONN-05-SHT-STAGE1-12300.DGN, \\_BDCONN-05-LEGEND1.DGN, \\_BDCONN-05-MOTIF1.DGN, \\_BDCONN-05-SHT-STAGE1-12300.DGN

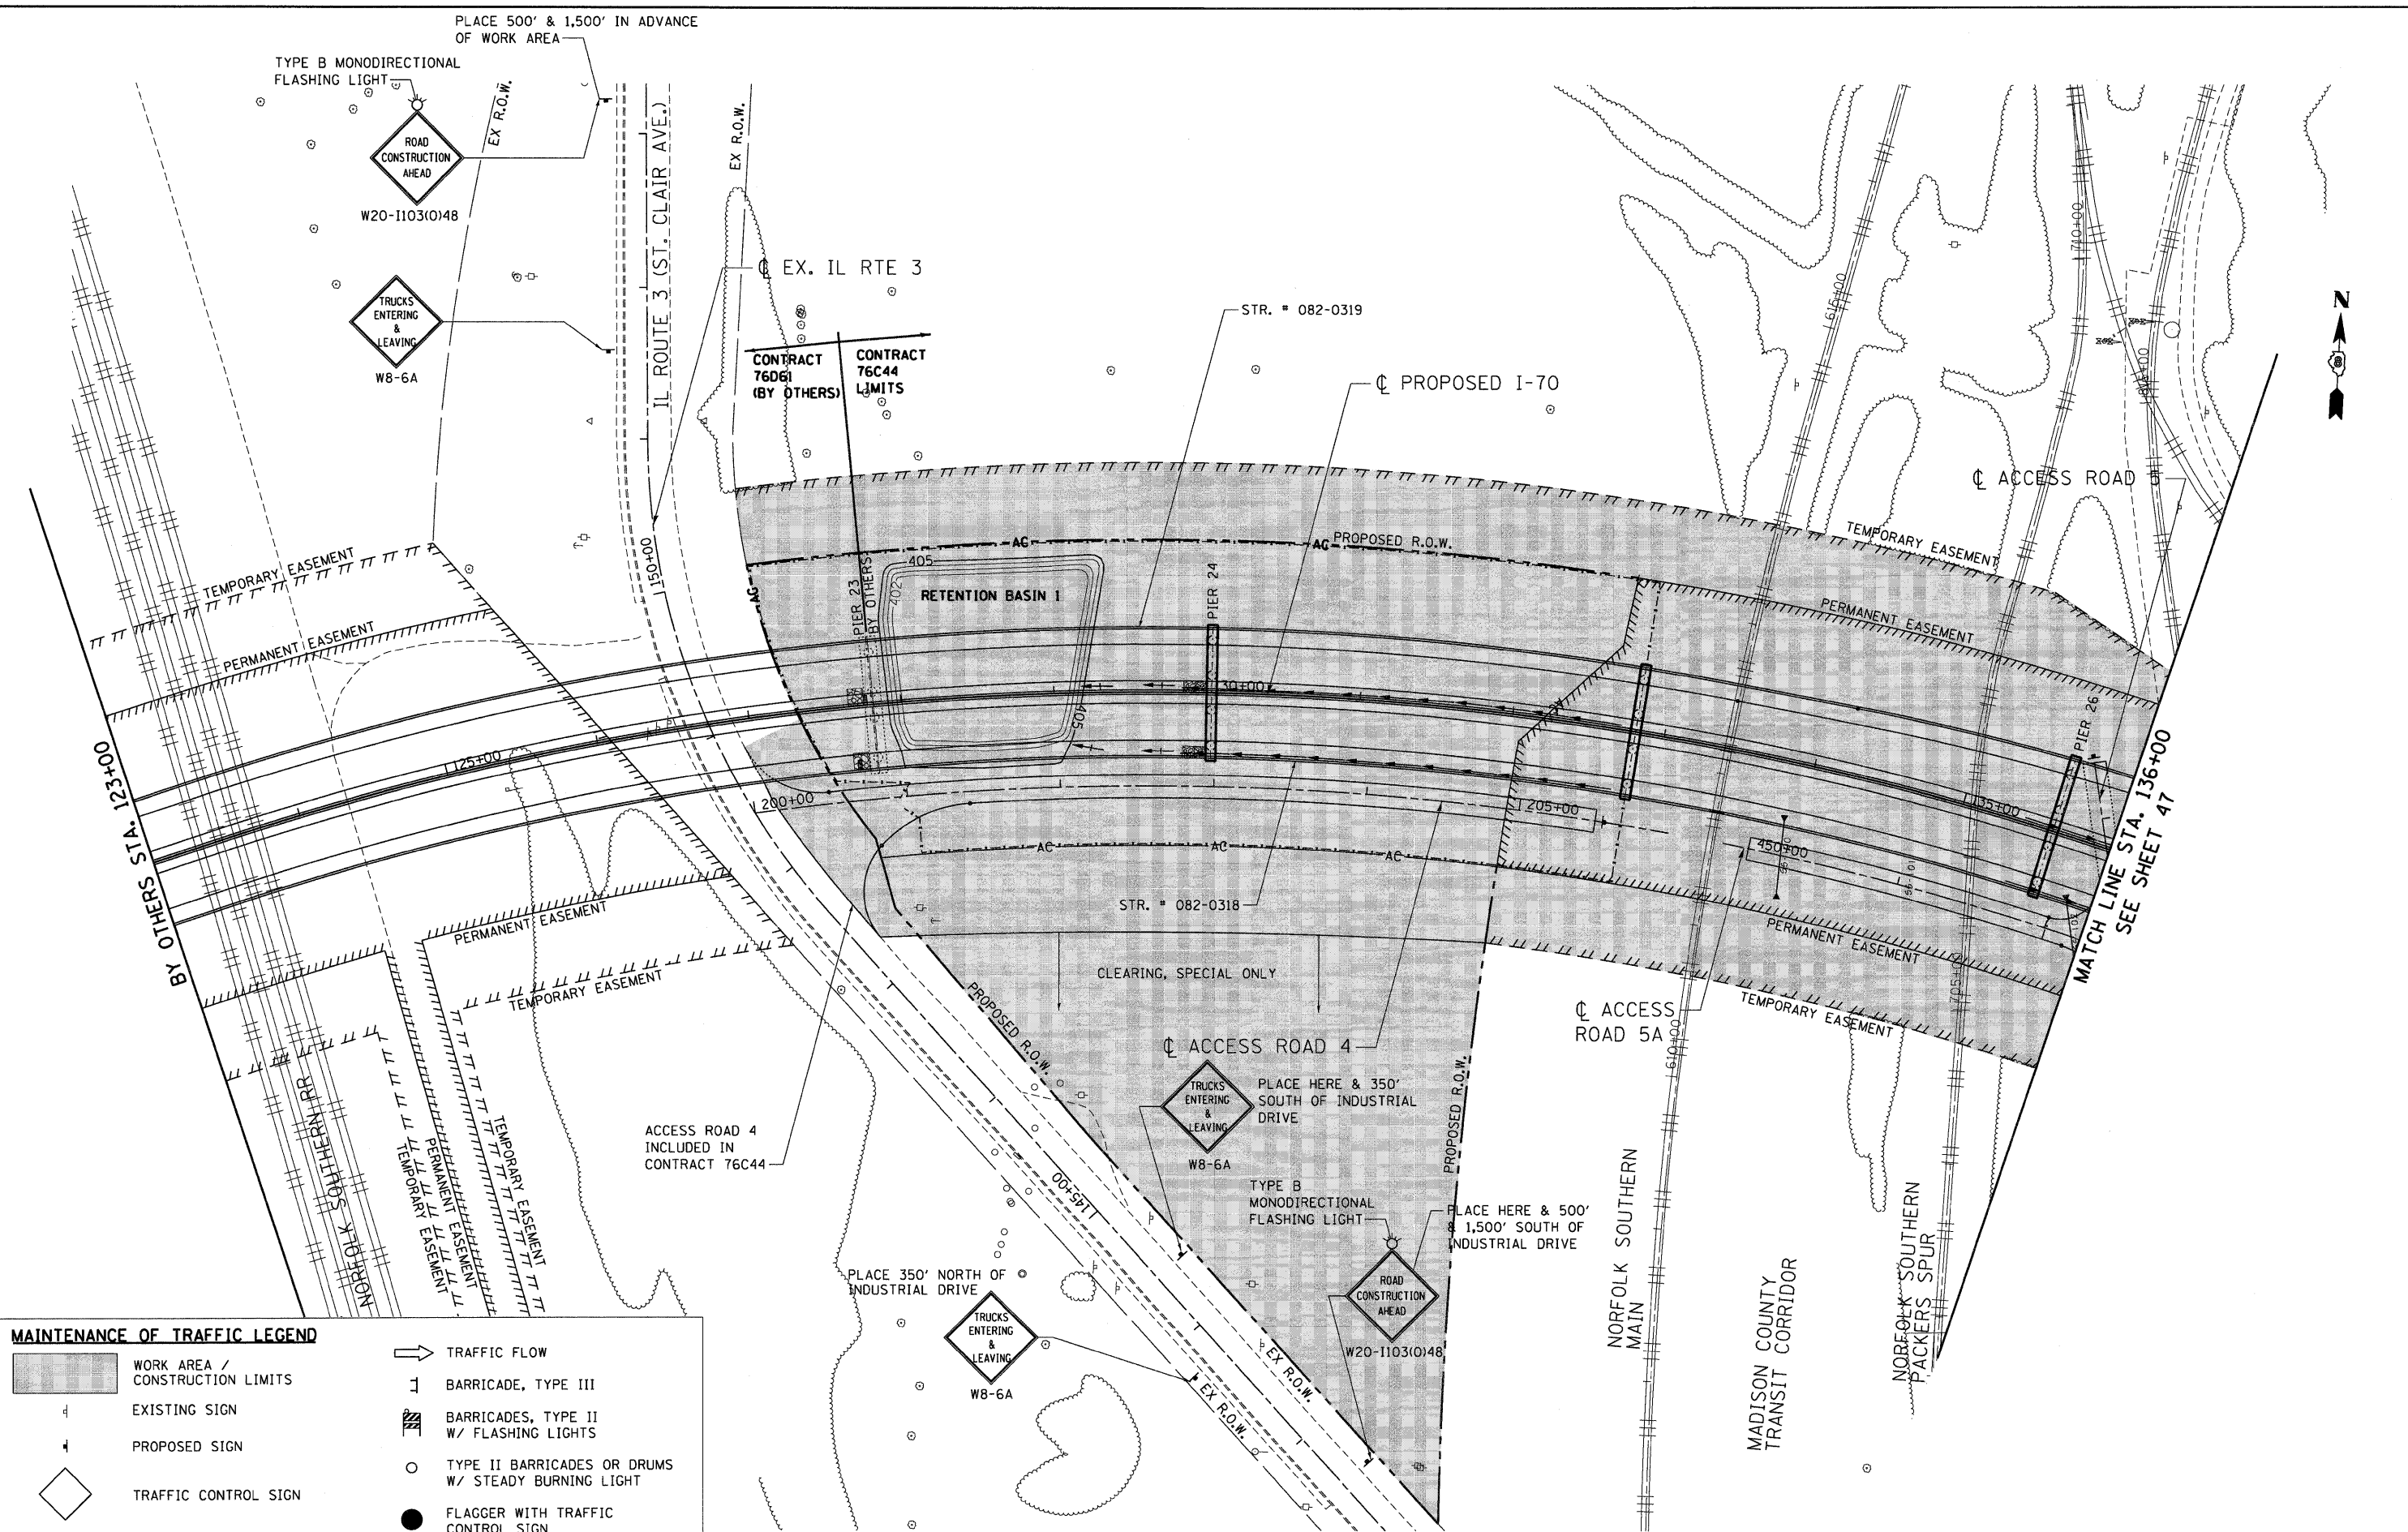

MAINTENANCE OF TRAFFIC LEGEND	
	WORK AREA / CONSTRUCTION LIMITS
	TRAFFIC FLOW
	BARRICADE, TYPE III
	EXISTING SIGN
	PROPOSED SIGN
	TRAFFIC CONTROL SIGN
	BARRICADES, TYPE II W/ FLASHING LIGHTS
	TYPE II BARRICADES OR DRUMS W/ STEADY BURNING LIGHT
	FLAGGER WITH TRAFFIC CONTROL SIGN

FILE NAME =  
 #FILEL#  
**TENG** TENG & ASSOCIATES, INC.  
 ENGINEERS/ARCHITECTS/PLANNERS  
 CHICAGO, ILLINOIS

USER NAME = #USER#  
 DESIGNED - JB  
 DRAWN - JB  
 CHECKED - ACL  
 DATE - 06/04/10  
 PLOT SCALE = #SCALE#  
 PLOT DATE = #DATE#

REVISED -  
 REVISED -  
 REVISED -  
 REVISED -

**STATE OF ILLINOIS**  
**DEPARTMENT OF TRANSPORTATION**  
 I-70 CONNECTION

**PROPOSED I-70**  
**SUGGESTED STAGING, MAINTENANCE OF TRAFFIC**  
**STA. 123+00 TO STA. 136+00**  
 SCALE: 1"=50'  
 SHEET NO. OF SHEETS STA. TO STA.

F.A.P. RTE.	SECTION	COUNTY	TOTAL SHEETS NO.	SHEET NO.
998	82-2-IHV8	ST. CLAIR	285	46
CONTRACT NO. 76C44			ILLINOIS FED. AID PROJECT	