


PLAN	REVIEWED	BY	DATE
	PLOTTED		
	ALIGNMENT CHECKED		
	NOTE BOOK		
	NO.		
	CADD FILE NAME		

PROFILE	REVIEWED	BY	DATE
	PLOTTED		
	GRADES CHECKED		
	NOTE BOOK		
	NO.		
	STRUCTURE NOTATIONS CHKD		

6-03-2010, 14:54:18 BONDHOLD
 \\FS-0204\KRYVILL.D \TRANS\222-28868-001\CIVIL\CD\99 ALL CONTRACTS\CONNSHEETS CONTRACT 05\SUBCON\05-SHT-PROF2-1289A.DGN

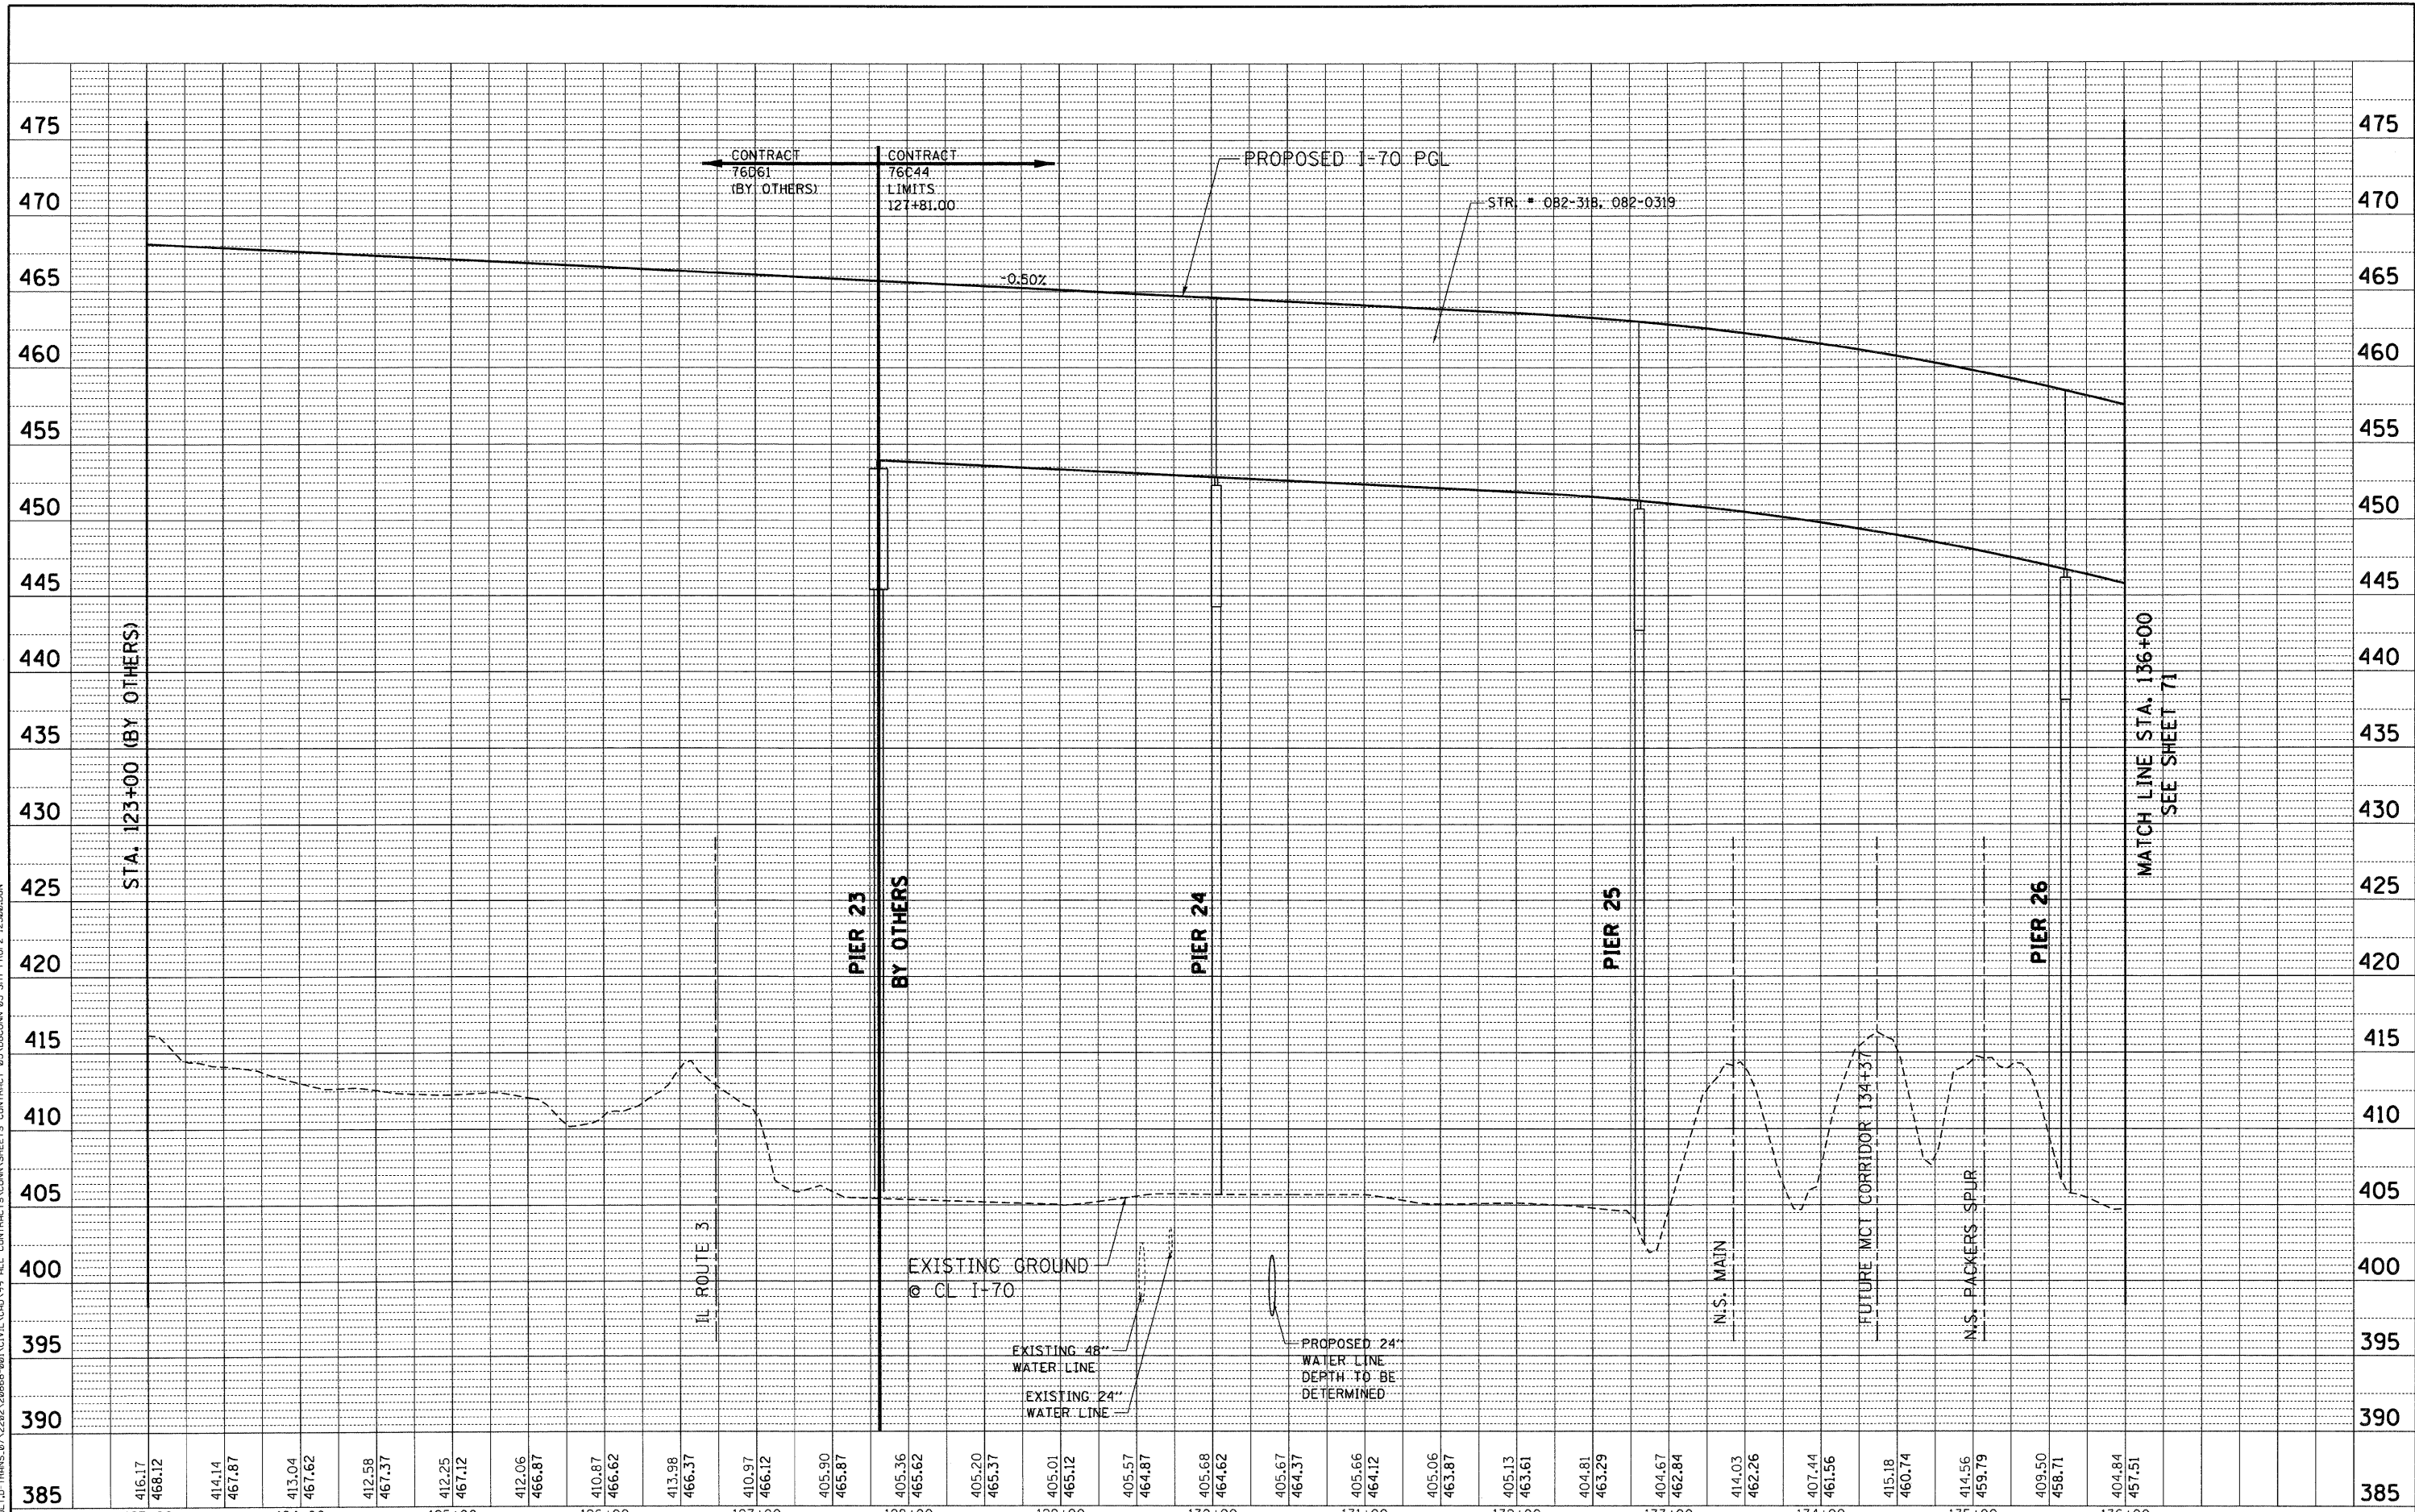

FILE NAME =	USER NAME = #USER#	DESIGNED - JB	REVISED -	STATE OF ILLINOIS DEPARTMENT OF TRANSPORTATION I-70 CONNECTION	PROPOSED I-70 DRAINAGE PROFILE STA. 123+00 TO STA. 136+00	F.A.P. RTE. 998	SECTION B2-2-IHV8	COUNTY ST. CLAIR	TOTAL SHEETS 285	SHEET NO. 70	
#FILE#	PLOT SCALE = #SCALE#	DRAWN - JB	REVISED -			SCALE: HORIZ. 1"=50' VERT. 1"=5'		CONTRACT NO. 76C44			
	PLOT DATE = #DATE#	CHECKED - ACL	REVISED -			STA. TO STA.		FED. ROAD DIST. NO. ILLINOIS FED. AID PROJECT			
		DATE - 06/04/10	REVISED -								