



PLAN	SURVEYED	BY	DATE
	PLOTTED		
	GRADES CHECKED		
	STRUCTURE NOTATIONS OK		
	NO. _____		
	FILE NAME		

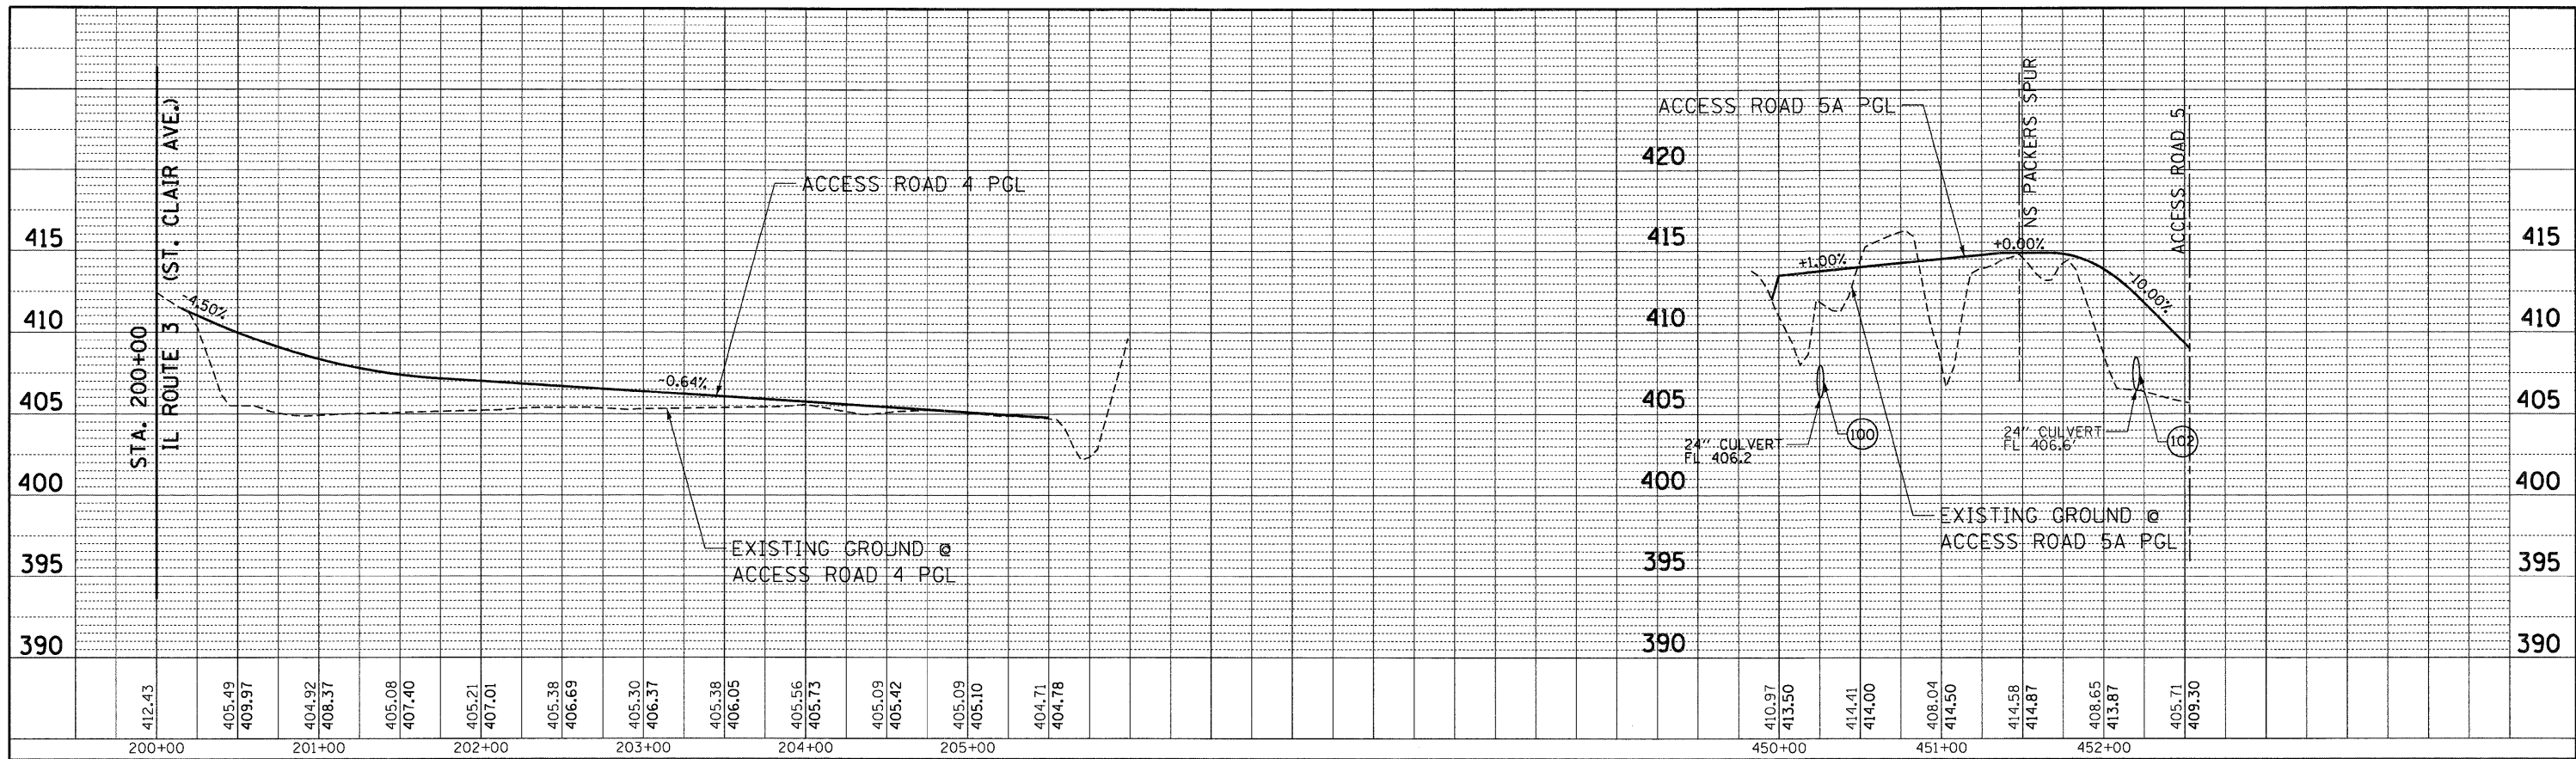

PROFILE	SURVEYED	BY	DATE
	PLOTTED		
	GRADES CHECKED		
	STRUCTURE NOTATIONS OK		
	NO. _____		
	FILE NAME		

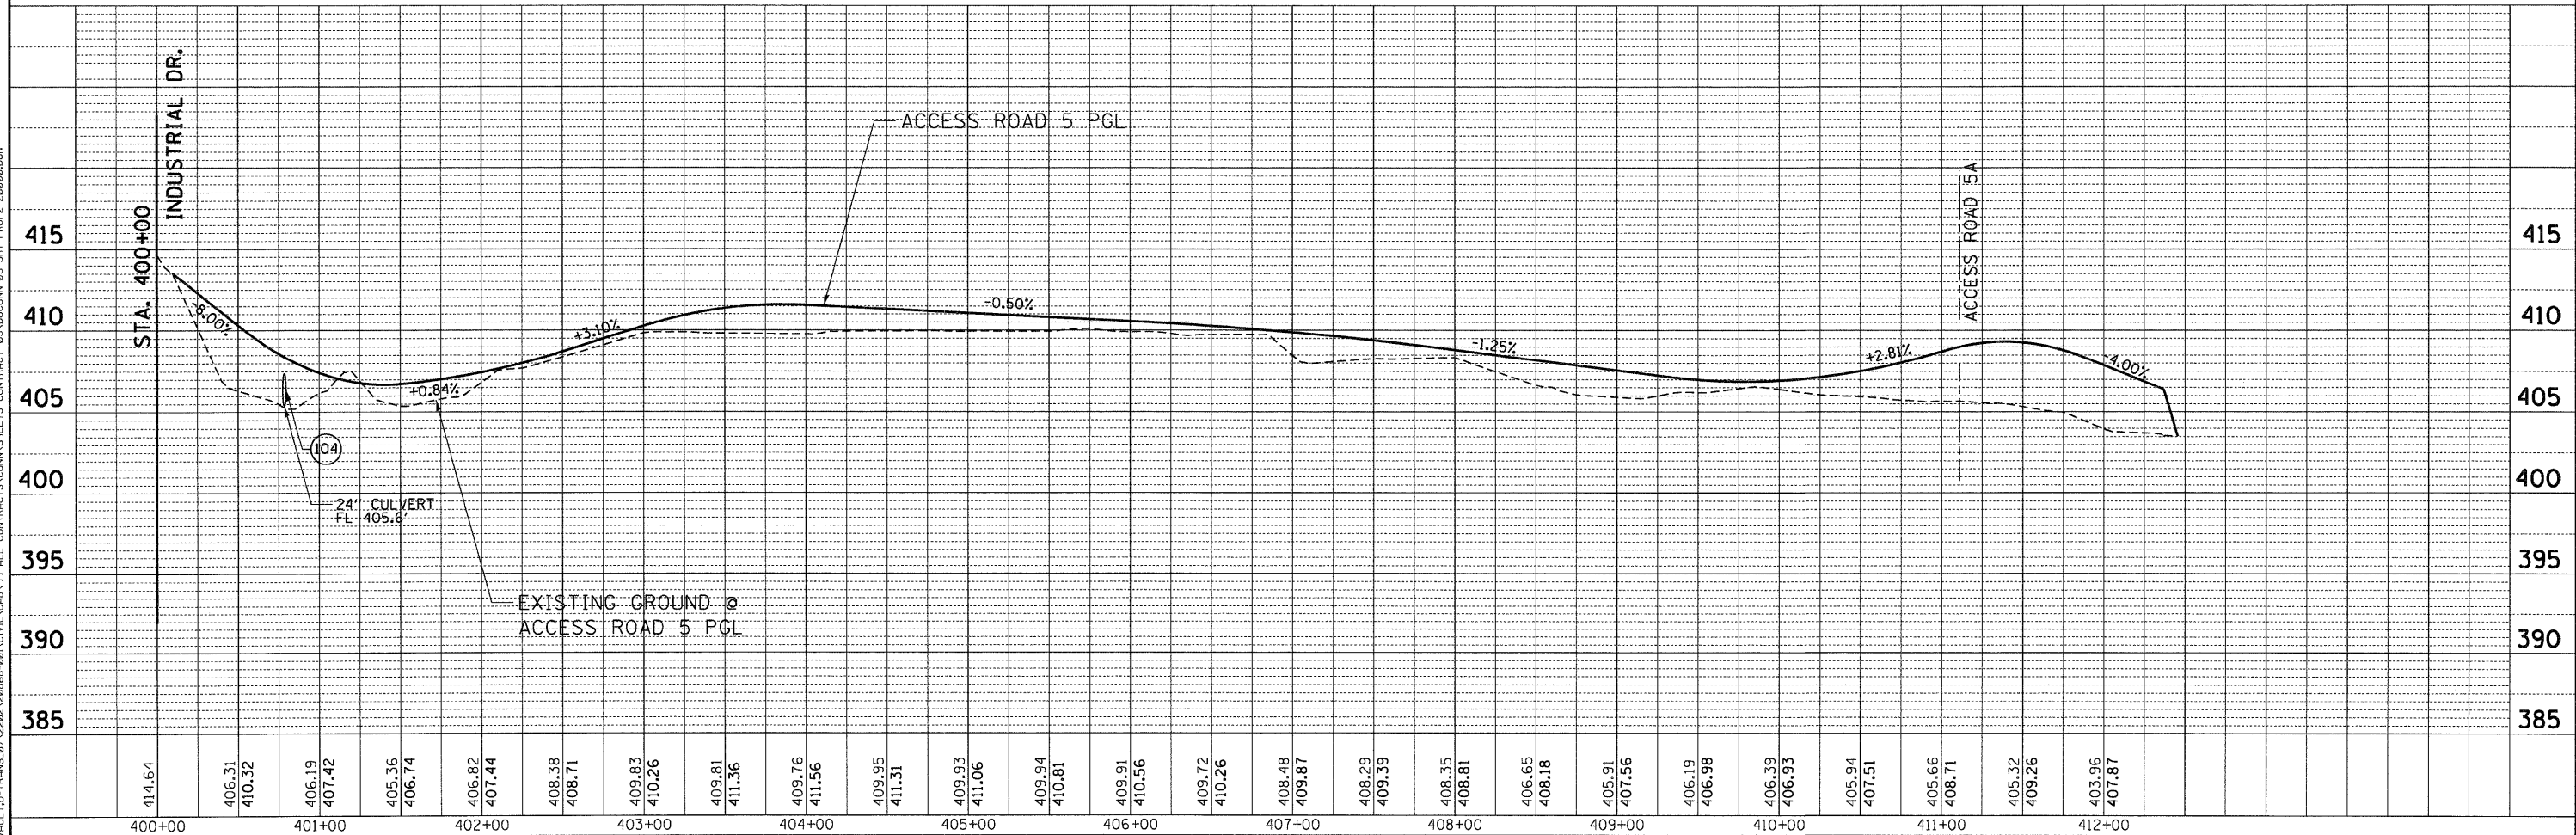

6-23-2010, 1:45:45 PM
 BONDHILL
 15-28044-NARY-VAL-I-D-TRAB-57-2283-28668-881-CTVIL-CAD-PR-ALL-CONTRACTS-CONNS-SHEETS-CONTRACT-05-10-09-05-SHT-PROF2-28000.DGN

FILE NAME =	USER NAME = #USER#	DESIGNED - JB	REVISED -	STATE OF ILLINOIS DEPARTMENT OF TRANSPORTATION I-70 CONNECTION		PROPOSED ACCESS ROADS 4, 5 & 5A DRAINAGE PROFILE STA. 200+00 & STA. 400+00 & STA. 450+00			F.A.P. RTE. 998	SECTION 82-R-1HVB	COUNTY ST. CLAIR	TOTAL SHEETS 285	SHEET NO. 73
#FILE#	PLOT SCALE = #SCALE#	DRAWN - JB	REVISED -			SCALE: HORIZ. 1"=50'	VERT. 1"=5'	STA.	TO STA.	FED. ROAD DIST. NO.	ILLINOIS FED. AID PROJECT	CONTRACT NO. 76C44	
	PLOT DATE = #DATE#	CHECKED - ACL	REVISED -	DATE - 06/04/10	REVISED -								