




TBE Pole Number	Approximate Location	Identification # on Pole	Utilities Attached to Poles	Utility Owners	Notes: Additional Items Attached to Poles
447	180' NE CL OF INDUSTRIAL/ST. CLAIR	NO TAG	ELECTRIC	AMEREN ELECTRIC	
448	182' NE CL OF INDUSTRIAL/ST. CLAIR	NO TAG	ELECTRIC	AMEREN ELECTRIC	TRANSFORMER
449	297' NE OF INDUSTRIAL/ST. CLAIR	NO TAG	ELECTRIC	AMEREN ELECTRIC	GUY - NE
450	395' NE CL OF INDUSTRIAL/ST. CLAIR	19143	ELECTRIC	AMEREN ELECTRIC	ELECTRIC SERVICE DROP
451	395' NE CL OF INDUSTRIAL/ST. CLAIR	NO TAG	NO UTILITIES		STRAIN POLE TO POLE 450
452	395' NE CL OF INDUSTRIAL/ST. CLAIR	NO TAG	ELECTRIC	AMEREN ELECTRIC	GUY - SW
460	NE OF POLE 459	19141	ELECTRIC	AMEREN ELECTRIC	GUY - NE
461	NW OF POLE 460	19140	ELECTRIC	AMEREN ELECTRIC	
462	NW OF POLE 461	19139	ELECTRIC	AMEREN ELECTRIC	
463	NW OF POLE 462	NO TAG	NO UTILITIES		STRAIN POLE TO POLE 464
464	W OF POLE 463	19138	ELECTRIC	AMEREN ELECTRIC	
477	SE OF POLE 617	19145	ELECTRIC	AMEREN ELECTRIC	ELECTRIC SERVICE
499	S E OF POLE 477	19146	ELECTRIC	AMEREN ELECTRIC	GUY - SE
610	280' E OF INDUSTRIAL CL ON N/S OF ST. CLAIR	2475446	TELEPHONE, ELECTRIC	AT&T, AMEREN ELECTRIC	
611	188' E OF INDUSTRIAL CL ON N/S OF ST. CLAIR	19061	ELECTRIC	AMEREN ELECTRIC	
612	150' E. OF INDUSTRIAL CL ON N/S OF ST. CLAIR	2475406	TELEPHONE, ELECTRIC	AT&T, AMEREN ELECTRIC	
613	40' E. OF INDUSTRIAL CL ON N/S OF ST. CLAIR	2475407	TELEPHONE, ELECTRIC	AT&T, AMEREN ELECTRIC	
614	38' E. OF INDUSTRIAL CL ON N/S OF ST. CLAIR	19062	ELECTRIC	AMEREN ELECTRIC	
615	37' E. OF INDUSTRIAL CL ON N/S OF ST. CLAIR	NO TAG	NO UTILITIES		
616	172' E. OF INDUSTRIAL CL ON N/S OF ST. CLAIR	NO TAG	ELECTRIC	AMEREN ELECTRIC	LIGHT
617	172' E. OF INDUSTRIAL CL ON N/S OF ST. CLAIR	19144	ELECTRIC	AMEREN ELECTRIC	
618	84' W OF INDUSTRIAL CL N/S OF ST. CLAIR	NO TAG	ELECTRIC	AMEREN ELECTRIC	
619	86' W OF INDUSTRIAL CL N/S OF ST. CLAIR	2475410	TELEPHONE, ELECTRIC	AT&T, AMEREN ELECTRIC	
620	113' W OF INDUSTRIAL CL S/S OF ST. CLAIR	19063	ELECTRIC	AMEREN ELECTRIC	
621	184' W OF INDUSTRIAL CL N/S OF ST. CLAIR	2475426	ELECTRIC, TELEPHONE	AT&T, AMEREN ELECTRIC	
622	253' W OF INDUSTRIAL CL N/S OF ST. CLAIR	2475419	ELECTRIC, TELEPHONE	AT&T, AMEREN ELECTRIC	GUY NW
623	234' W OF INDUSTRIAL CL N/S OF ST. CLAIR	19064	ELECTRIC	AMEREN ELECTRIC	
624	332' W OF INDUSTRIAL CL N/S OF ST. CLAIR	NO TAG	ELECTRIC	AMEREN ELECTRIC	HANGING ELECTRIC BOX
625	333' W OF INDUSTRIAL CL N/S OF ST. CLAIR	NO TAG	ELECTRIC	AMEREN ELECTRIC	LIGHT
626	343' W OF INDUSTRIAL CL N/S OF ST. CLAIR	NO TAG	ELECTRIC	AMEREN ELECTRIC	
627	359' W OF INDUSTRIAL CL N/S OF ST. CLAIR	NO TAG	ELECTRIC	AMEREN ELECTRIC	TRANSFORMER
628	391' W OF INDUSTRIAL CL N/S OF ST. CLAIR	NO TAG	ELECTRIC	AMEREN ELECTRIC	TRANSFORMER
629	469' W OF INDUSTRIAL CL N/S OF ST. CLAIR	NO TAG	ELECTRIC	AMEREN ELECTRIC	
630	471' W OF INDUSTRIAL CL S/S OF ST. CLAIR	19065	ELECTRIC	AMEREN ELECTRIC	GUY - S
647	251' W. OF INDUSTRIAL CL N/S OF ST. CLAIR	NO TAG	ELECTRIC	AMEREN ELECTRIC	ELECTRIC METER

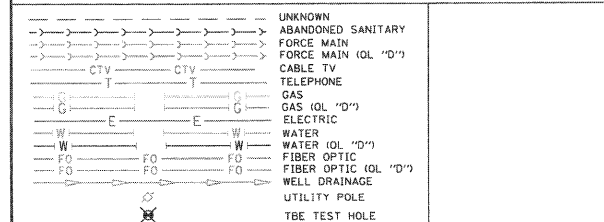


Utilities shown in color on these plans as depicted in the legend have been investigated by TBE Group, Inc in accordance with SUE Industry Standards. All other information shown has been provided to TBE Group, Inc by others. TBE's SUE field investigation was finished on 1/22/09. Changes to utilities after this date may have been made and therefore may result in variances from this plan. Consideration should be given to updating this plan if deemed advisable prior to final design and construction.

ALL UTILITIES SHOWN QUALITY LEVEL "B" UNLESS NOTED OTHERWISE.

Utility Quality Level "A" : Test Hole
 Utility Quality Level "B" : Designating
 Utility Quality Level "C" : Research with Survey
 Utility Quality Level "D" : Records Research



TBE GROUP, INC.
 CIVIL ENGINEERING • TRANSPORTATION • ENVIRONMENTAL PLANNING • UTILITY ENGINEERING/LOCATING

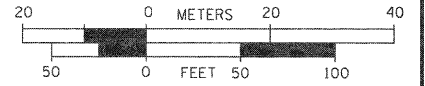

Checked By: _____
 Date: _____
 TBE Job No. IL09500601-602-603-604-607
 SUE Plan Page: 5 of 30

FILE NAME =	USER NAME =	DESIGNED <i>EG, IP, LP</i>	REVISED
#FILE#	DRAWN <i>KLC</i>	CHECKED <i>JB</i>	REVISED
PLOT SCALE = 1" = 50'	DATE <i>2/13/09</i>		REVISED

STATE OF ILLINOIS
DEPARTMENT OF TRANSPORTATION

Mississippi River Bridge Project

SCALE: SHEET NO. STA. TO STA.

F.A. RTE.	SECTION	COUNTY	TOTAL SHEETS	SHEET NO.
		St. Clair	285	85
PTB NO. 147-038				
FED. ROAD DIST. NO. ILLINOIS Job No. D-98-061-08				