


DATE	BY
DATE	BY
DATE	BY
DATE	BY

DATE	BY
DATE	BY
DATE	BY
DATE	BY

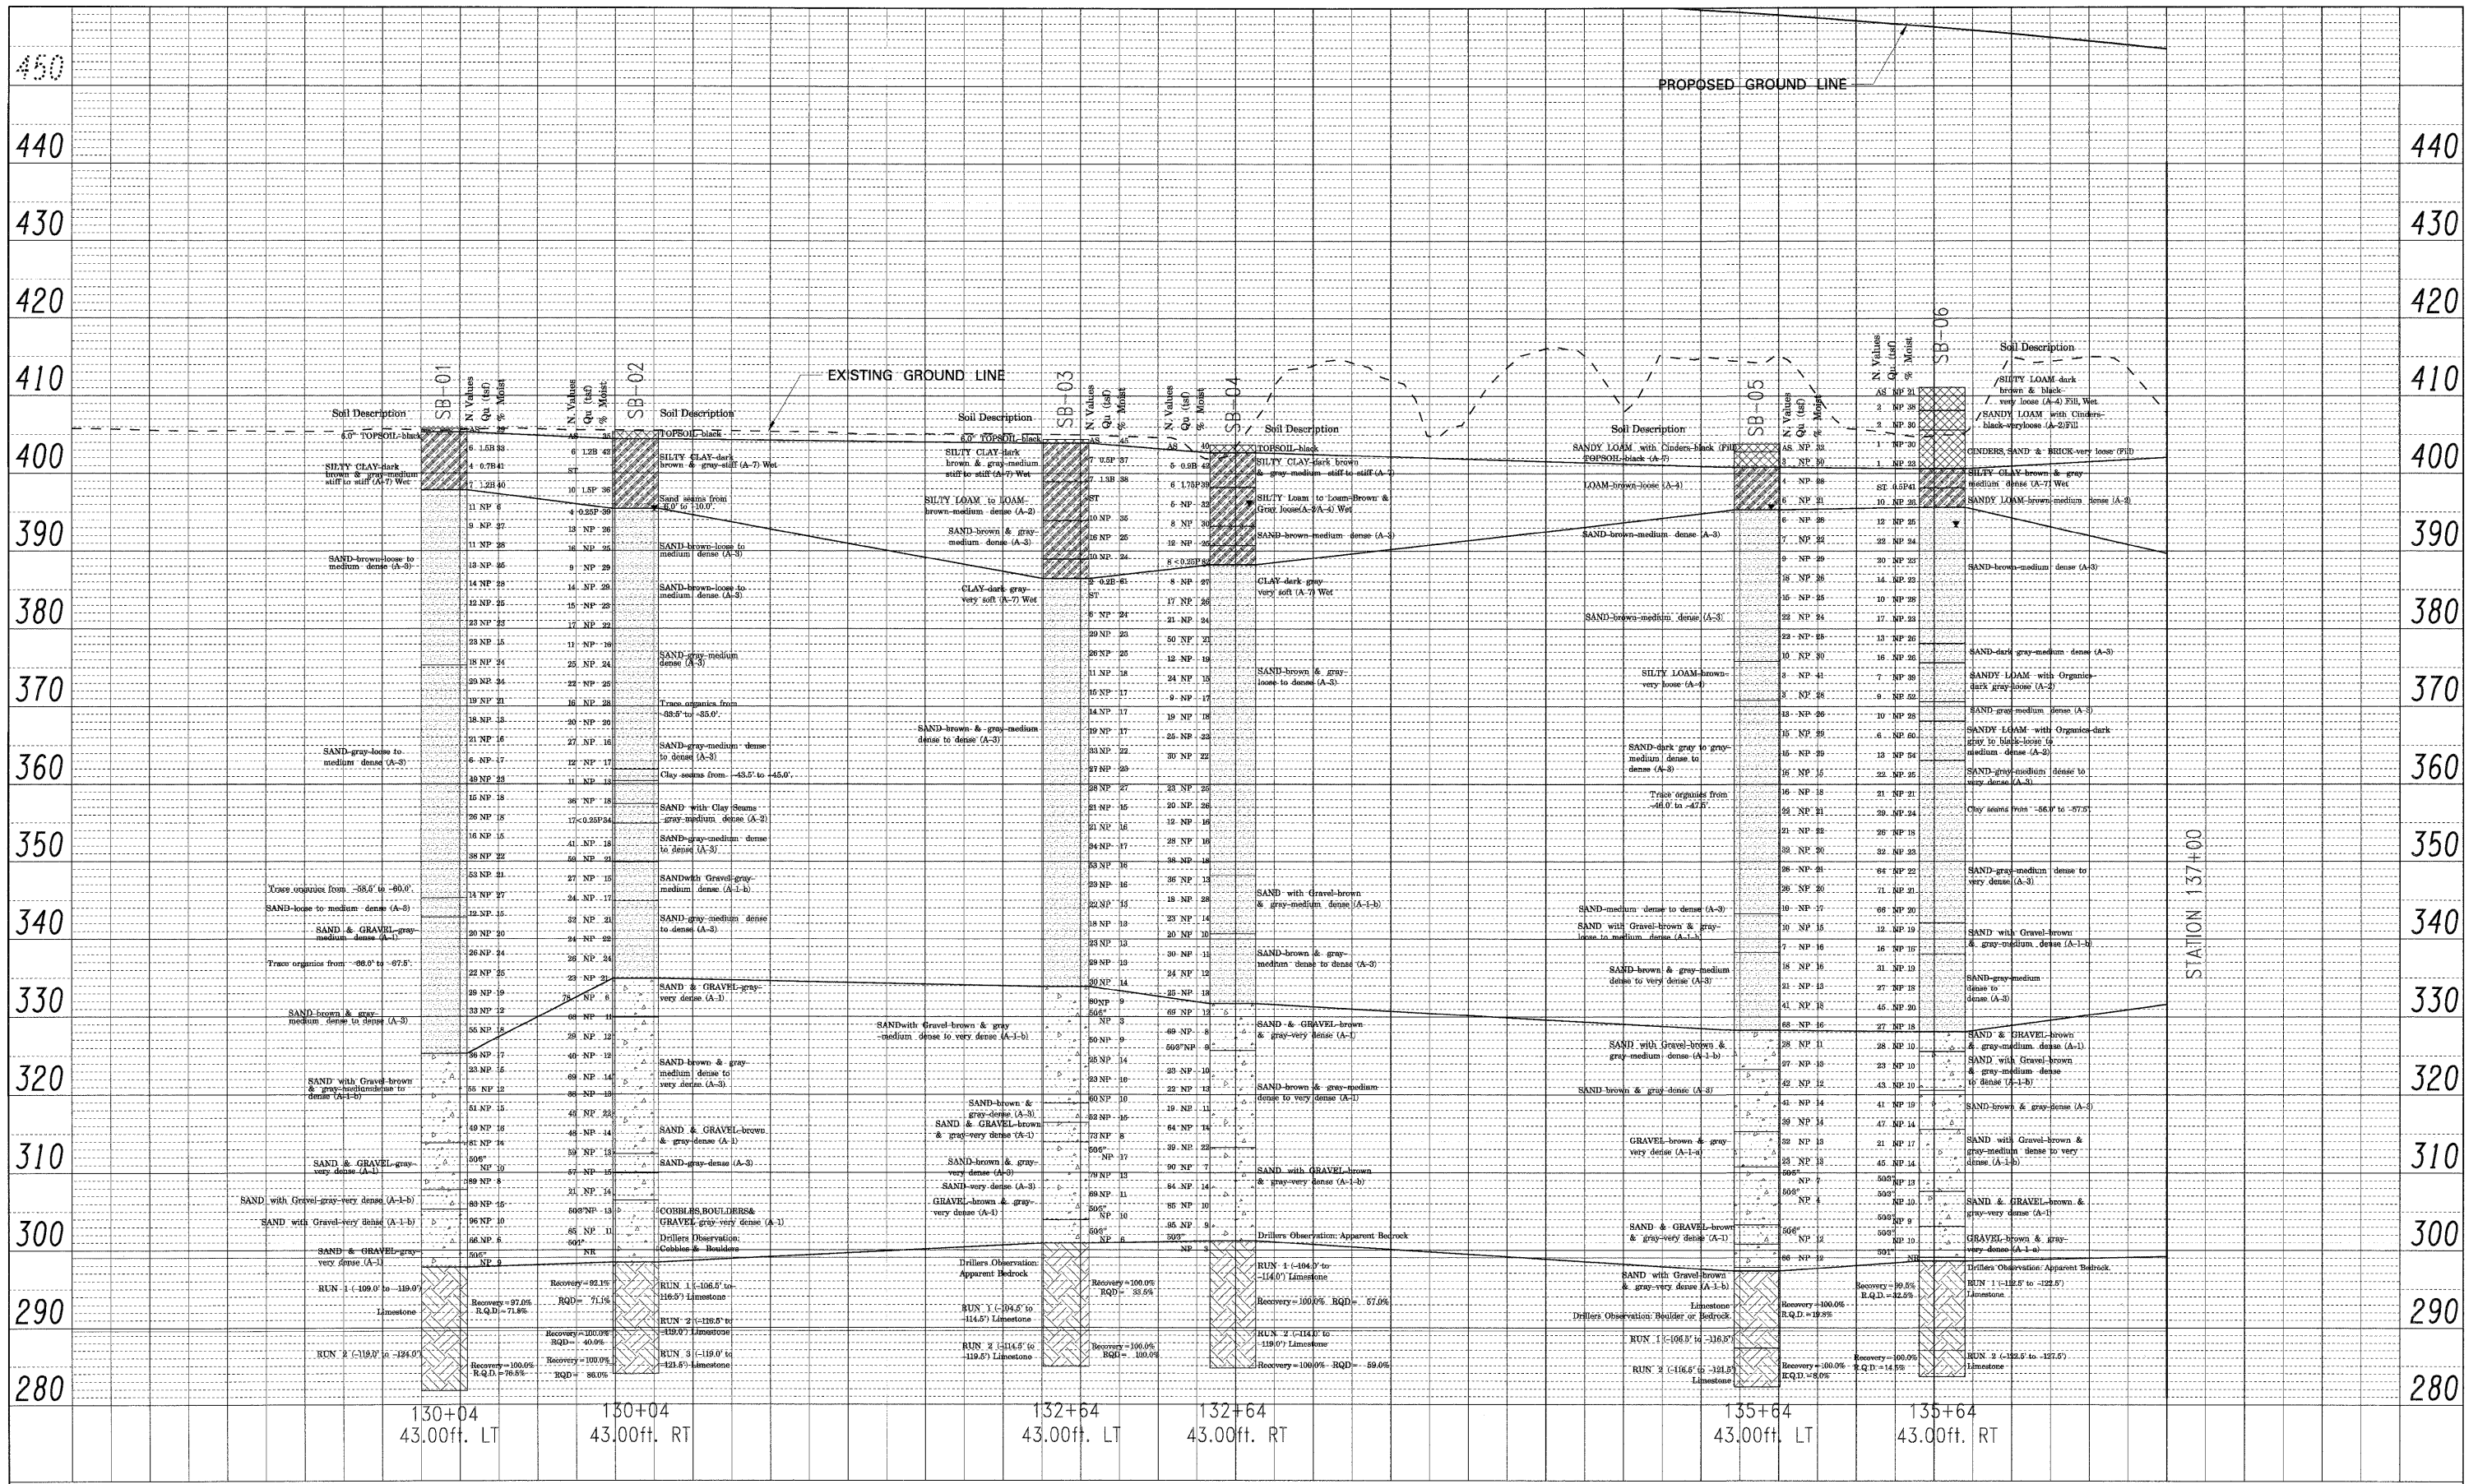

**STATE OF ILLINOIS
DEPARTMENT OF TRANSPORTATION**

SOIL PROFILE

FILE NAME =	USER NAME = #USER#	DESIGNED -	REVISED -
#FILE#		DRAWN -	REVISED -
	PLOT SCALE = #SCALE#	CHECKED -	REVISED -
	PLOT DATE = #DATE#	DATE -	REVISED -

SCALE: 1"=100' SHEET NO. 1 OF 2 SHEETS STA. 28+00 TO STA. 37+00

F.A.P. RTE. 998	SECTION	COUNTY ST. CLAIR	TOTAL SHEETS 285	SHEET NO. 90
CONTRACT NO.			ILLINOIS FED. AID PROJECT	