


DATE	
BY	
REVISIONS	
PLANNED	
NOTED	
CHECKED	
APPROVED	
NO.	

DATE	
BY	
REVISIONS	
PLANNED	
NOTED	
CHECKED	
APPROVED	
NO.	

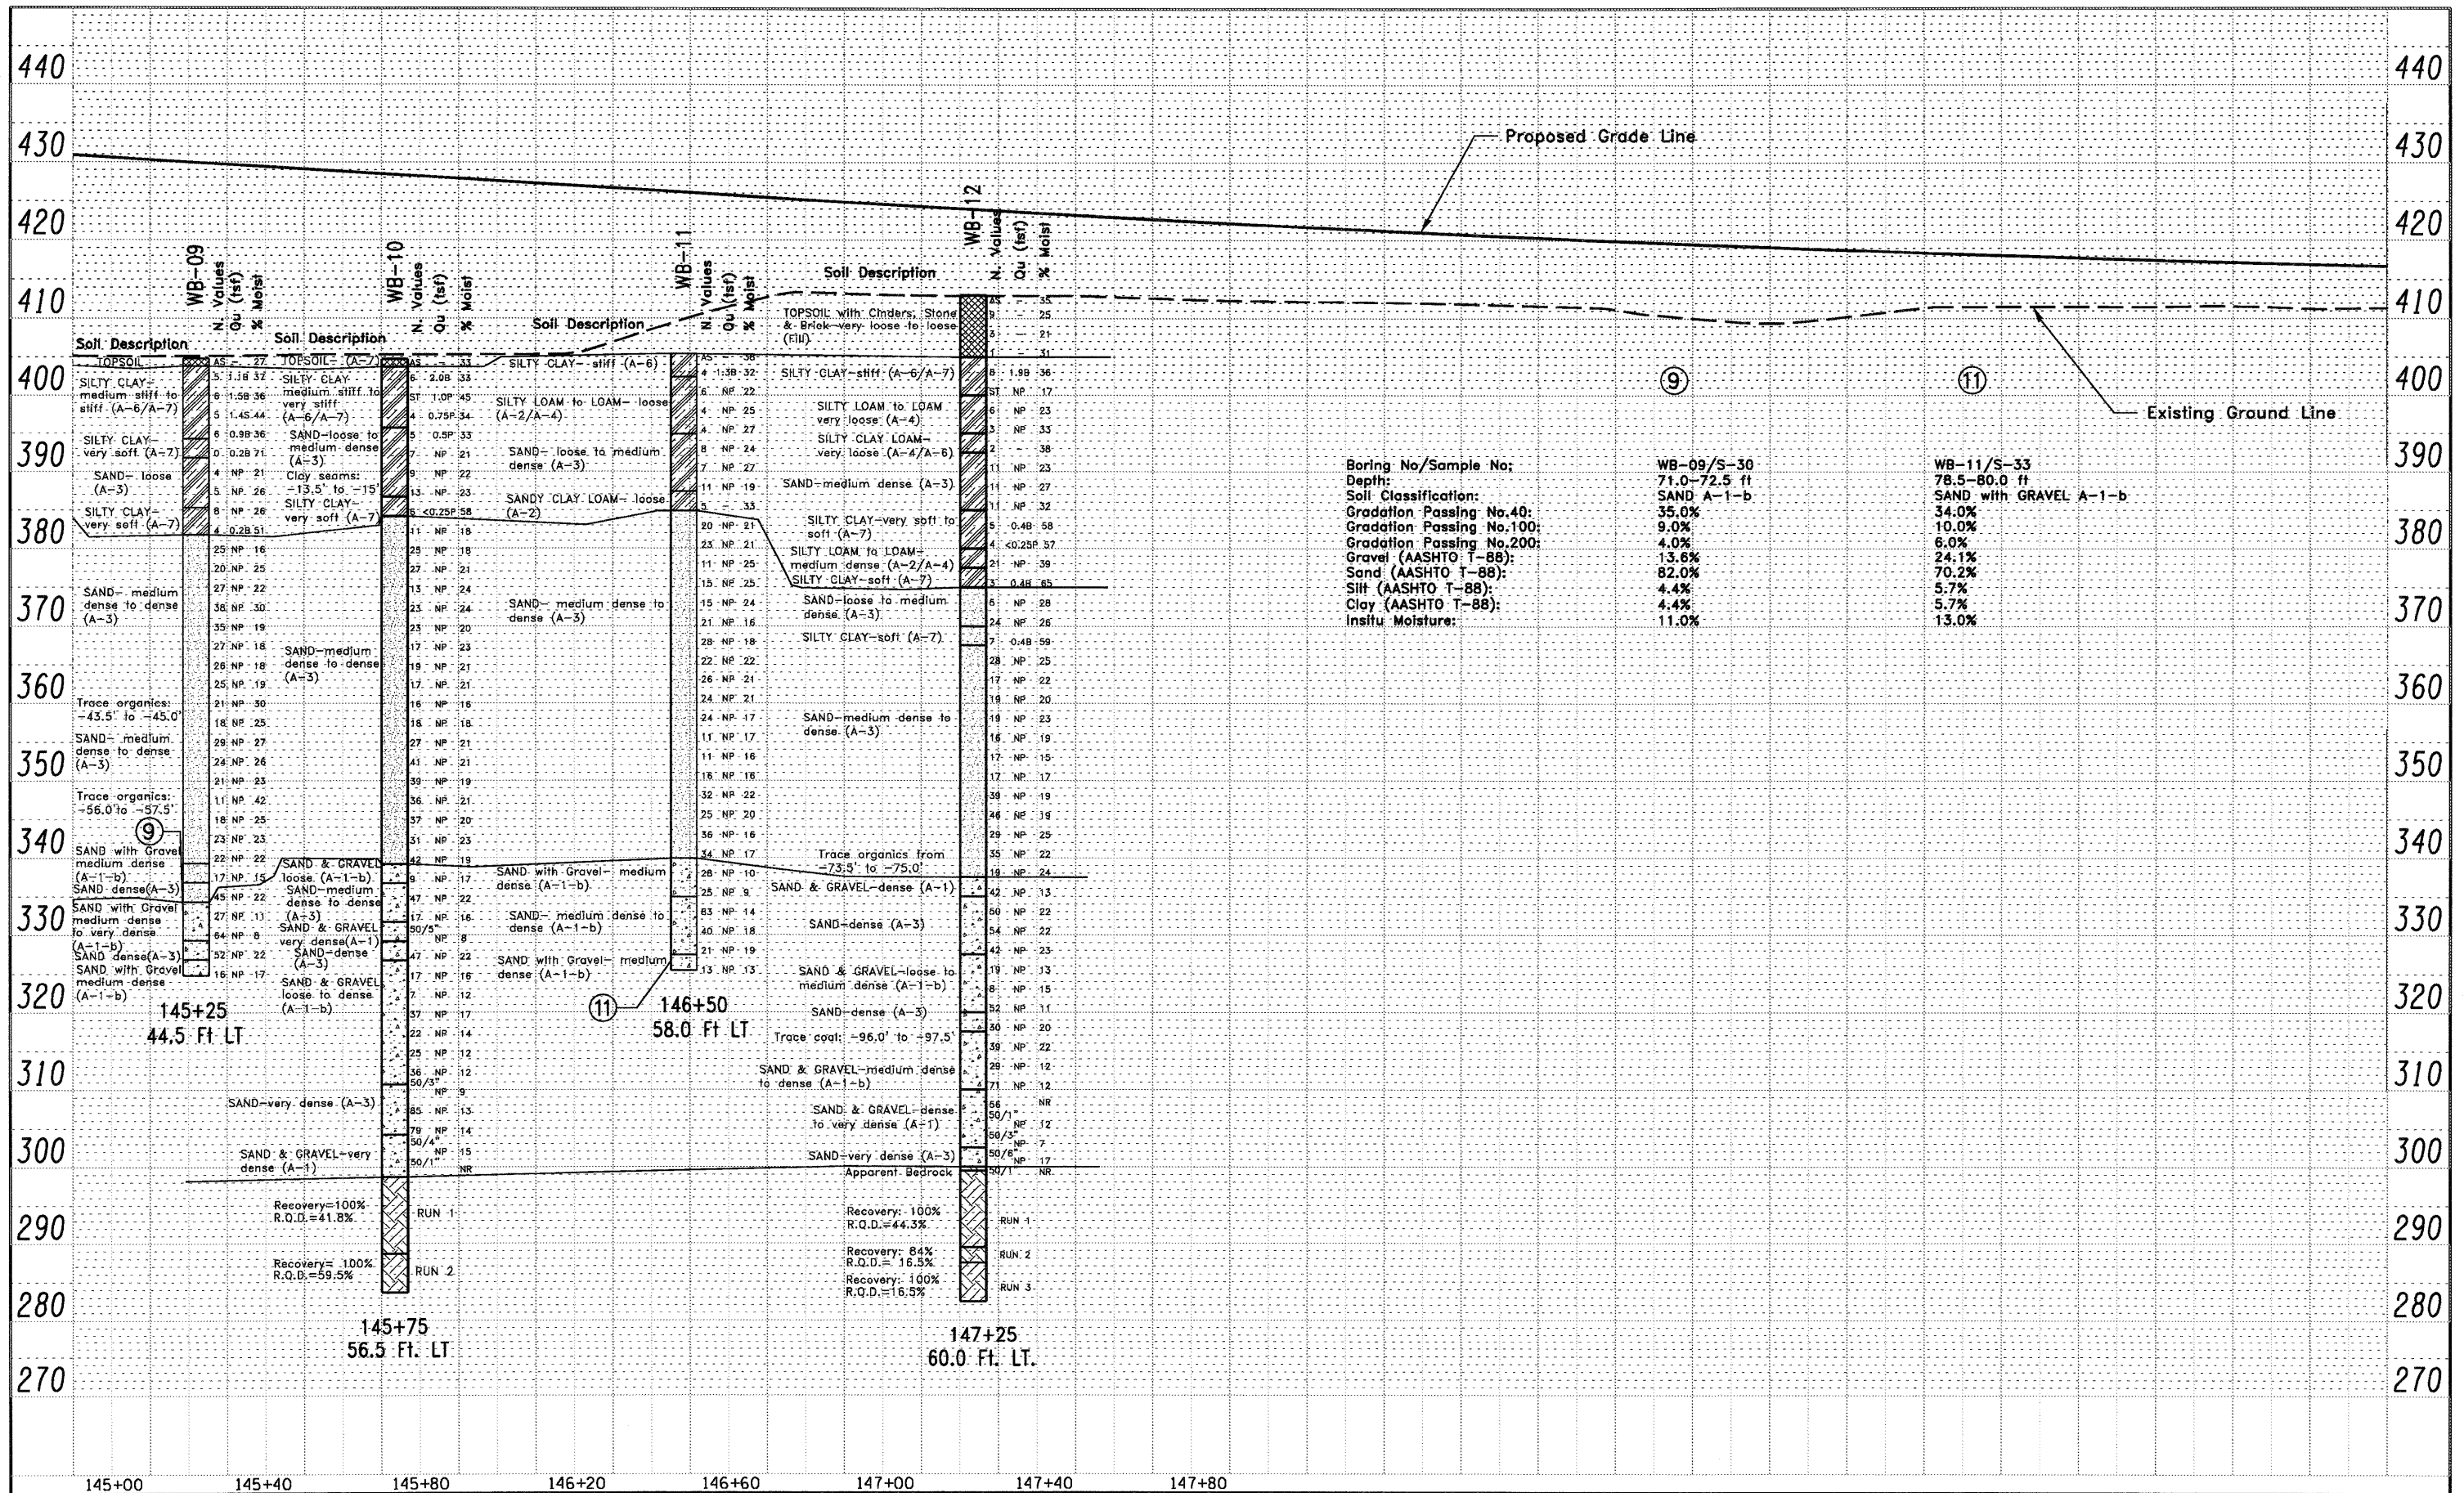

Boring No./Sample No:	WB-09/S-30	WB-11/S-33
Depth:	71.0-72.5 ft	78.5-80.0 ft
Soil Classification:	SAND A-1-b	SAND with GRAVEL A-1-b
Gradation Passing No.40:	35.0%	34.0%
Gradation Passing No.100:	9.0%	10.0%
Gradation Passing No.200:	4.0%	6.0%
Gravel (AASHTO T-88):	13.6%	24.1%
Sand (AASHTO T-88):	82.0%	70.2%
Silt (AASHTO T-88):	4.4%	5.7%
Clay (AASHTO T-88):	4.4%	5.7%
In situ Moisture:	11.0%	13.0%