


SECTION C-C - WESTBOUND I-70
 Sta. 139+48.00 to Sta. 140+64.57 (Pour 1 Section)
 Looking toward increasing station

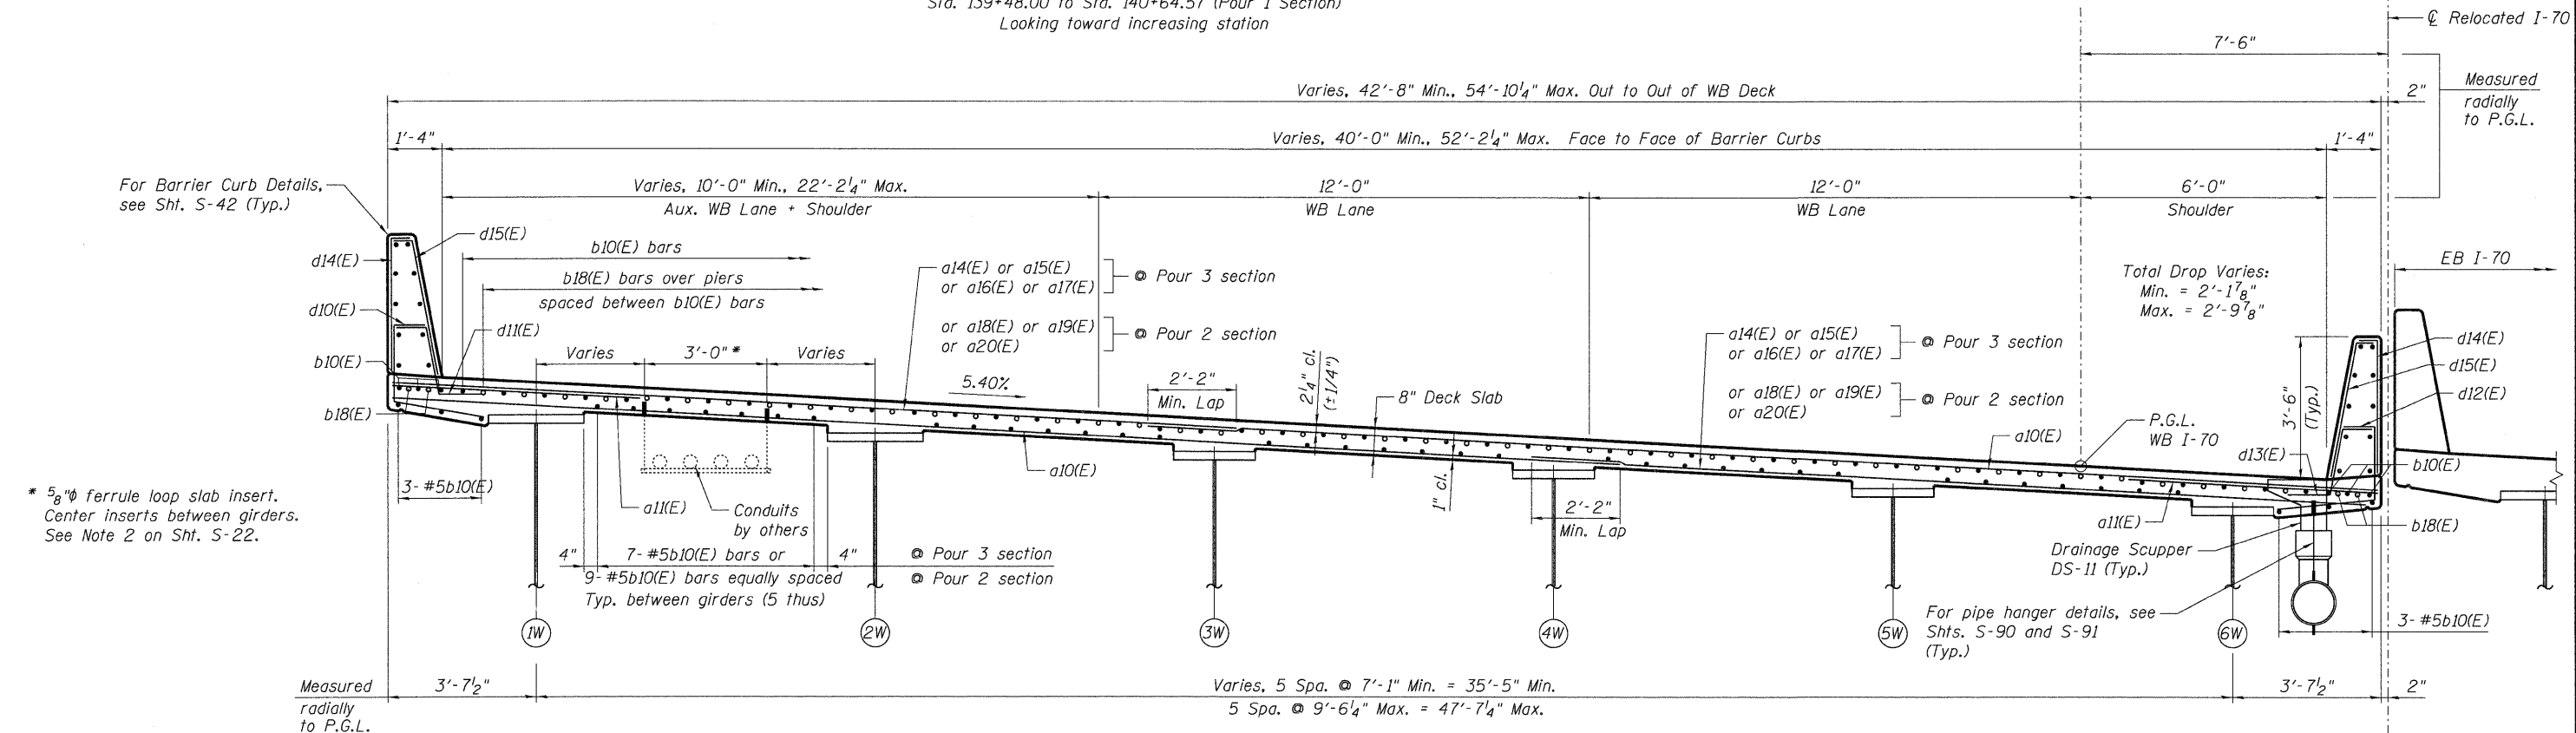

SECTION B-B - WESTBOUND I-70
 Sta. 133+42.00 to Sta. 139+48.00 (Pour 3 & Pour 2 Sections)
 Looking toward increasing station

NOTE:
 See Sht. S-22 for notes.

0820318-CONN-05-101-SHT-SUDDN...0820318-CONN-05-101-SHT-SUDDN...0820318-CONN-05-101-SHT-SUDDN...0820318-CONN-05-101-SHT-SUDDN...0820318-CONN-05-101-SHT-SUDDN...

FILE NAME =	USER NAME = #USER#	DESIGNED - JLR	REVISED -	STATE OF ILLINOIS DEPARTMENT OF TRANSPORTATION I-70 CONNECTION OVER NS, TRRA, MCT AND INDUSTRIAL DR.	DECK CROSS SECTIONS		F.A.P. RTE.	SECTION	COUNTY	TOTAL SHEETS	SHEET NO.
#FILE#		DRAWN - FD	REVISED -		2 OF 2		998	82-2-1HVB	ST. CLAIR	285	133
	PLOT SCALE = #SCALE#	CHECKED - TCU	REVISED -		SCALE:	SHEET NO. S-23 OF S-111	STA. 134+22.00 TO STA.	SN 082-0318 (EB) & 0319 (WB)		CONTRACT NO. 76C44	
	PLOT DATE = #DATE#	DATE - 06/04/10	REVISED -				ILLINOIS FED. AID PROJECT				