


DATE	
BY	
FINAL SURVEY	SURVEYED
NOTE BOOK NO.	PLOTTED
	TEMPLATE
	AREAS CHECKED

DATE	
BY	
ORIGINAL SURVEY	SURVEYED
NOTE BOOK NO.	PLOTTED
	TEMPLATE
	AREAS CHECKED

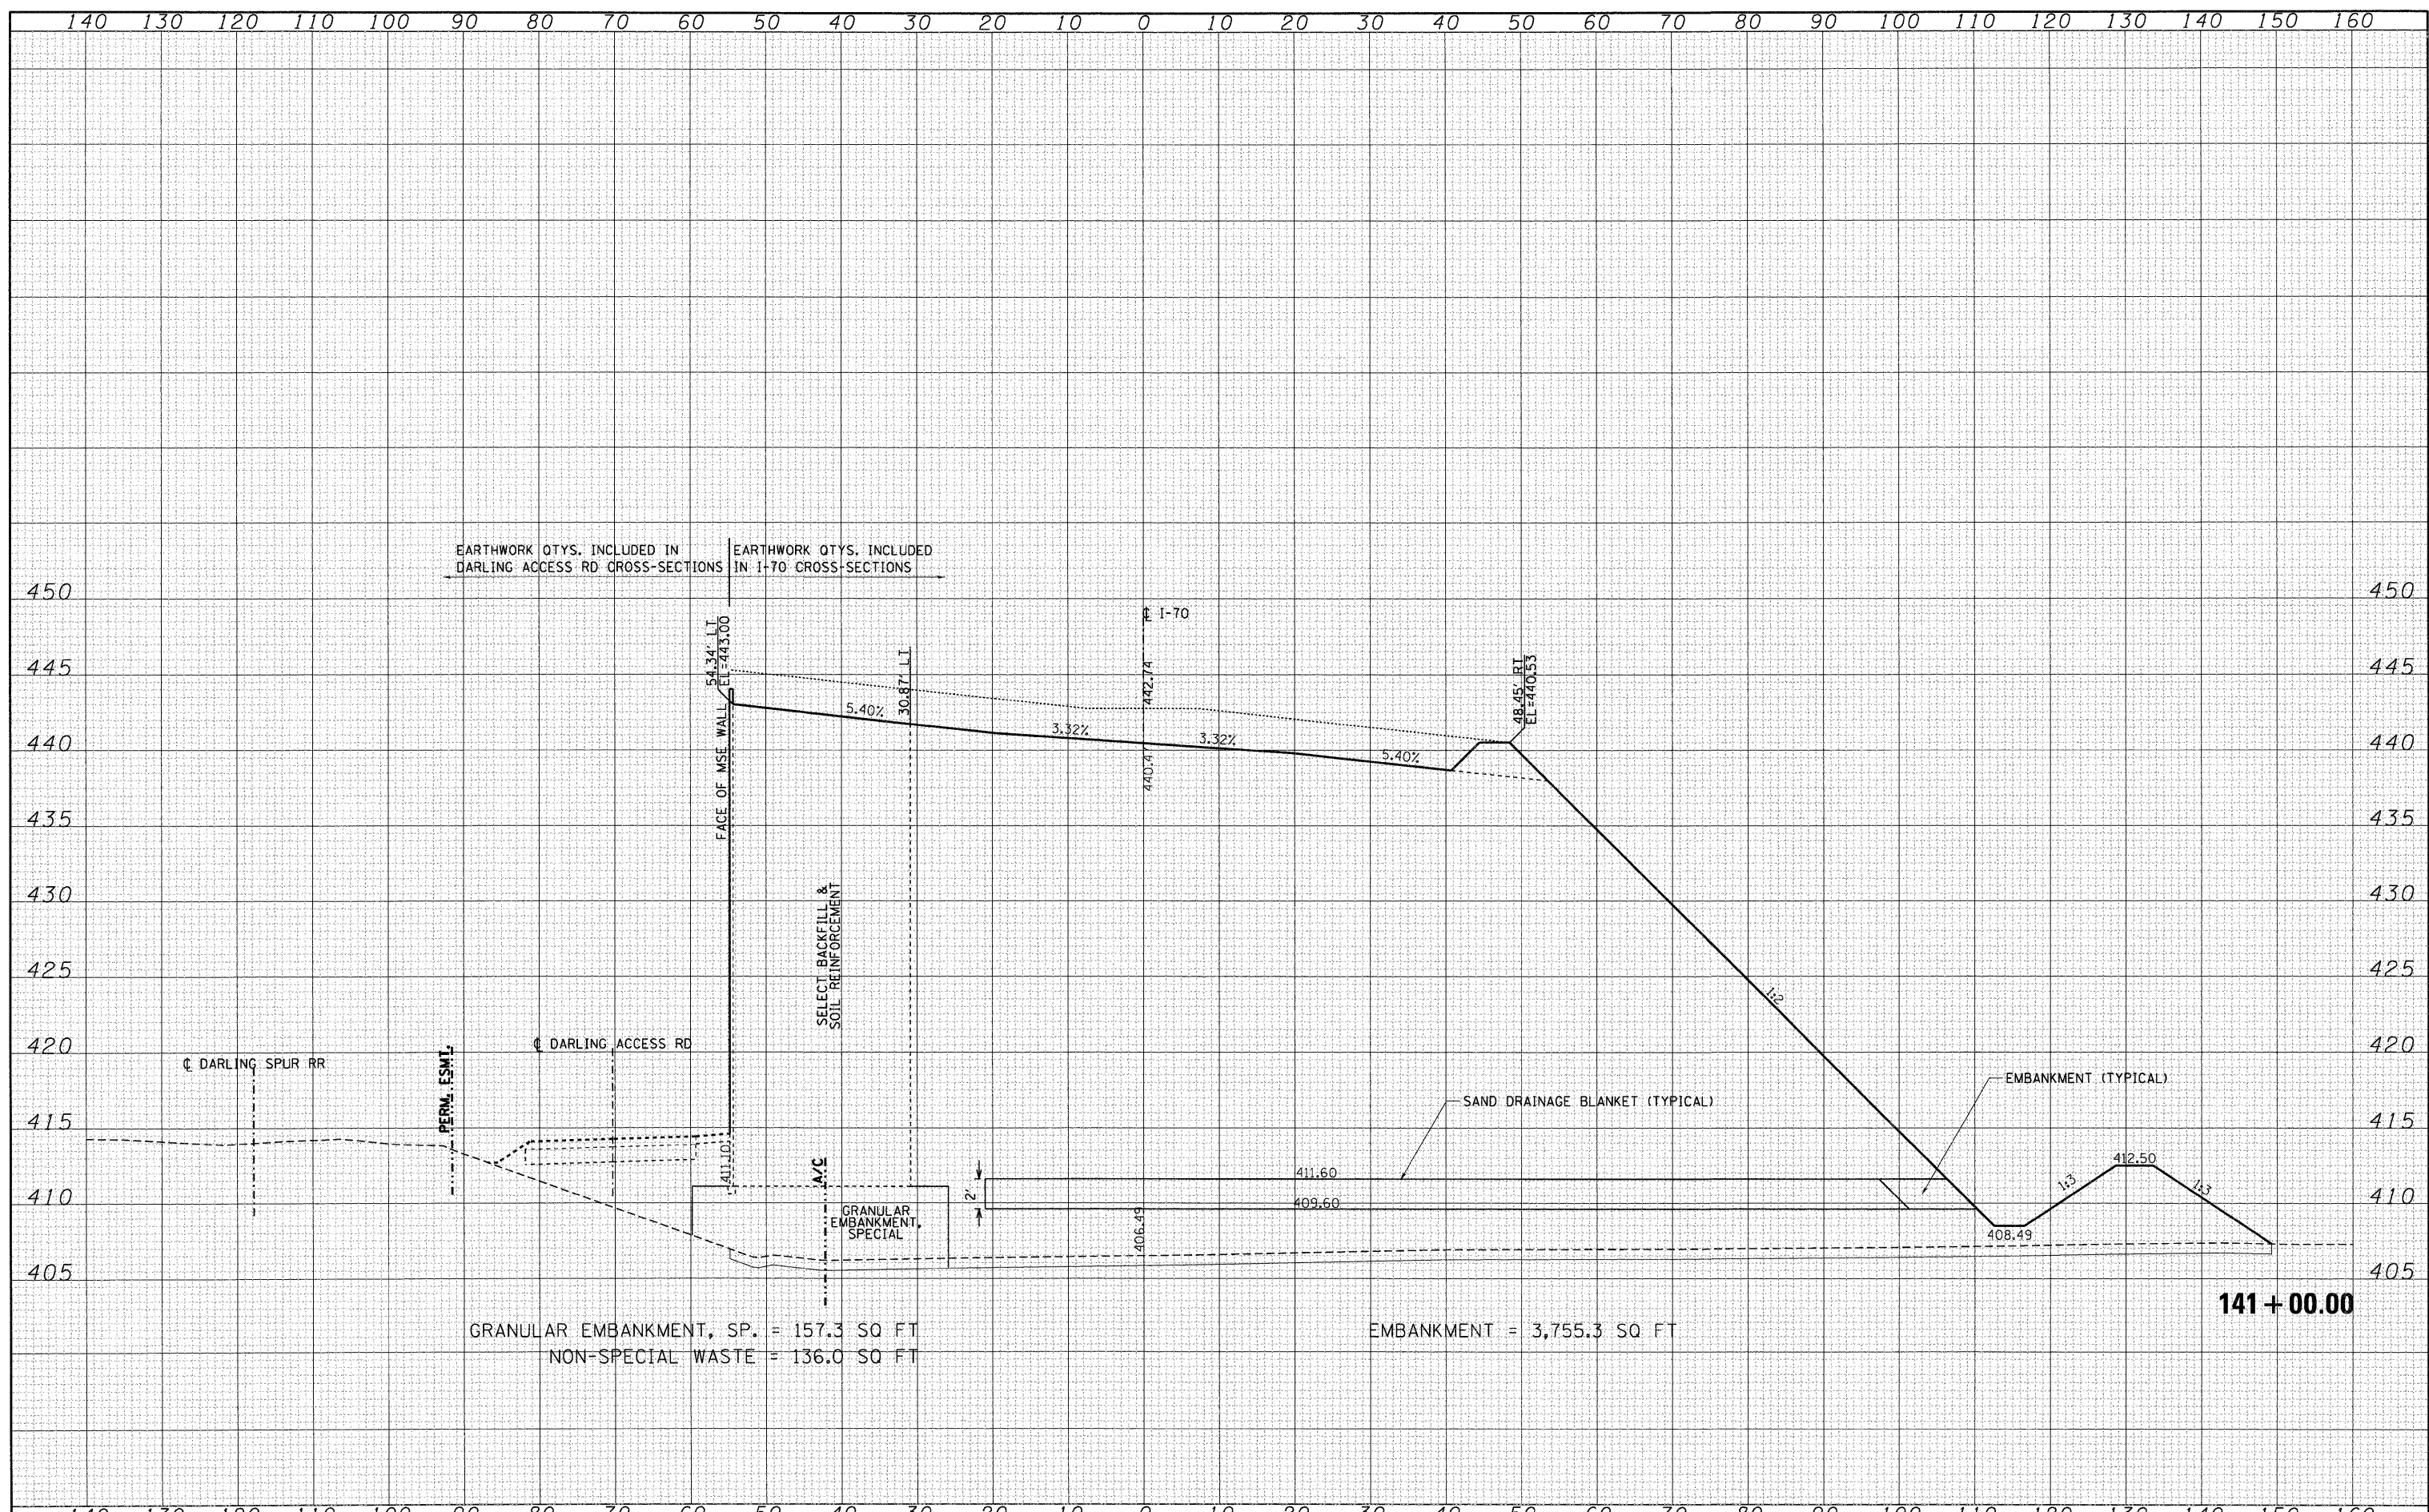

EARTHWORK QTY'S. INCLUDED IN DARLING ACCESS RD CROSS-SECTIONS | EARTHWORK QTY'S. INCLUDED IN I-70 CROSS-SECTIONS

GRANULAR EMBANKMENT, SP. = 157.3 SQ FT  
NON-SPECIAL WASTE = 136.0 SQ FT

EMBANKMENT = 3,755.3 SQ FT

141 + 00.00

FILE NAME =	USER NAME = #USER#	DESIGNED - JB	REVISED -	<b>STATE OF ILLINOIS DEPARTMENT OF TRANSPORTATION</b>	<b>CROSS-SECTIONS INTERSTATE 70</b>			F.A.P. RTE. 998	SECTION 82-2-IHVB	COUNTY ST. CLAIR	TOTAL SHEETS 285	SHEET NO. 237
#FILE#	PLOT SCALE = #SCALE#	DRAWN - AG	REVISED -		SCALE:	SHEET NO.	OF	SHEETS	STA. 141+00.00	TO STA. 141+00.00	CONTRACT NO. 76C44	
	PLOT DATE = #DATE#	CHECKED - ACL	REVISED -		ILLINOIS FED. AID PROJECT							
		DATE - 06/04/10	REVISED -									