


DATE	
BY	
SURVEYED	
PLOTTED	
TEMPLATE	
AREAS	
CHECKED	
NO.	

DATE	
BY	
SURVEYED	
PLOTTED	
TEMPLATE	
AREAS	
CHECKED	
NO.	

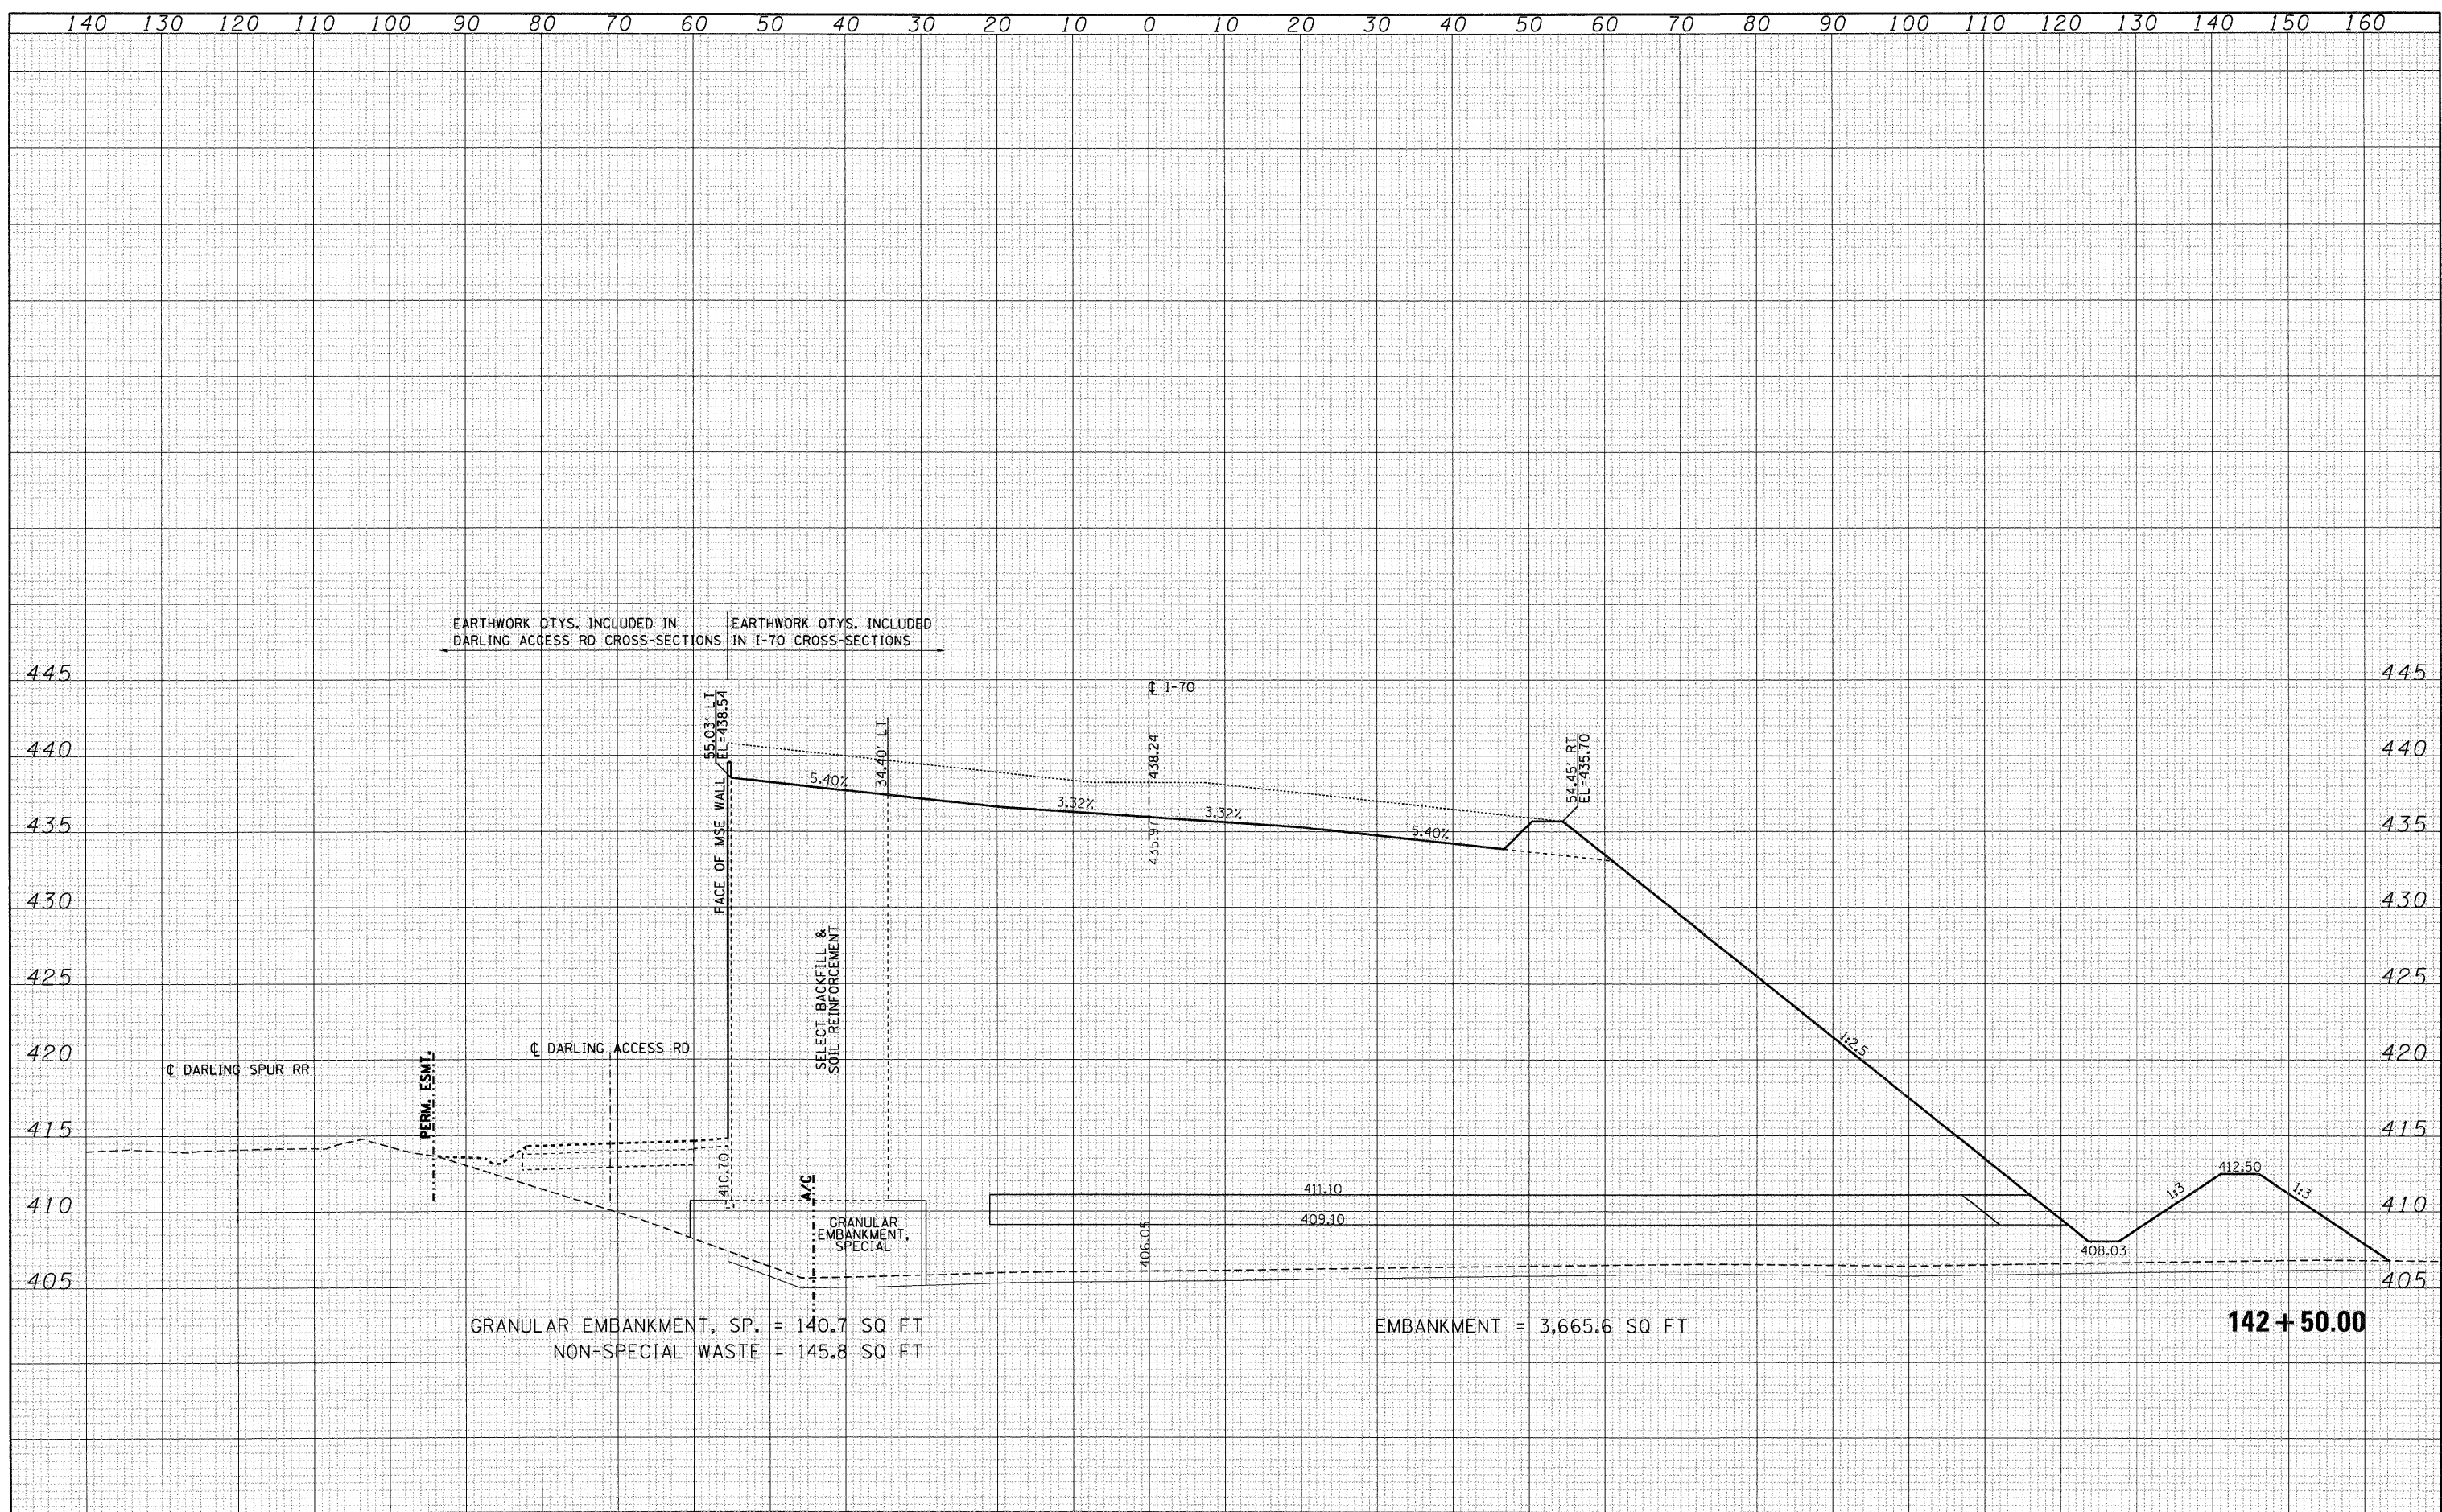

FILE NAME =	USER NAME = #USER#	DESIGNED - JB	REVISED -	<b>STATE OF ILLINOIS DEPARTMENT OF TRANSPORTATION</b>	<b>CROSS-SECTIONS INTERSTATE 70</b>				F.A.P. RTE. 998	SECTION 82-2-1HV8	COUNTY ST. CLAIR	TOTAL SHEETS 285	SHEET NO. 240
#FILE#	PLLOT SCALE = #SCALE#	DRAWN - AG	REVISED -		SCALE:	SHEET NO.	OF	SHEETS	STA. 142+50.00	TO STA. 142+50.00	CONTRACT NO. 76C44		
	PLLOT DATE = #DATE#	CHECKED - ACL	REVISED -		[ILLINOIS] FED. AID PROJECT								
		DATE - 06/04/10	REVISED -										