


| | |
|---------------|--|
| DATE | |
| BY | |
| SURVEYED | |
| PLOTTED | |
| TEMPLATE | |
| AREAS CHECKED | |
| FINAL SURVEY | |
| NOTE BOOK | |
| NO. | |

| | |
|-----------------|--|
| DATE | |
| BY | |
| SURVEYED | |
| PLOTTED | |
| TEMPLATE | |
| AREAS CHECKED | |
| ORIGINAL SURVEY | |
| NOTE BOOK | |
| NO. | |

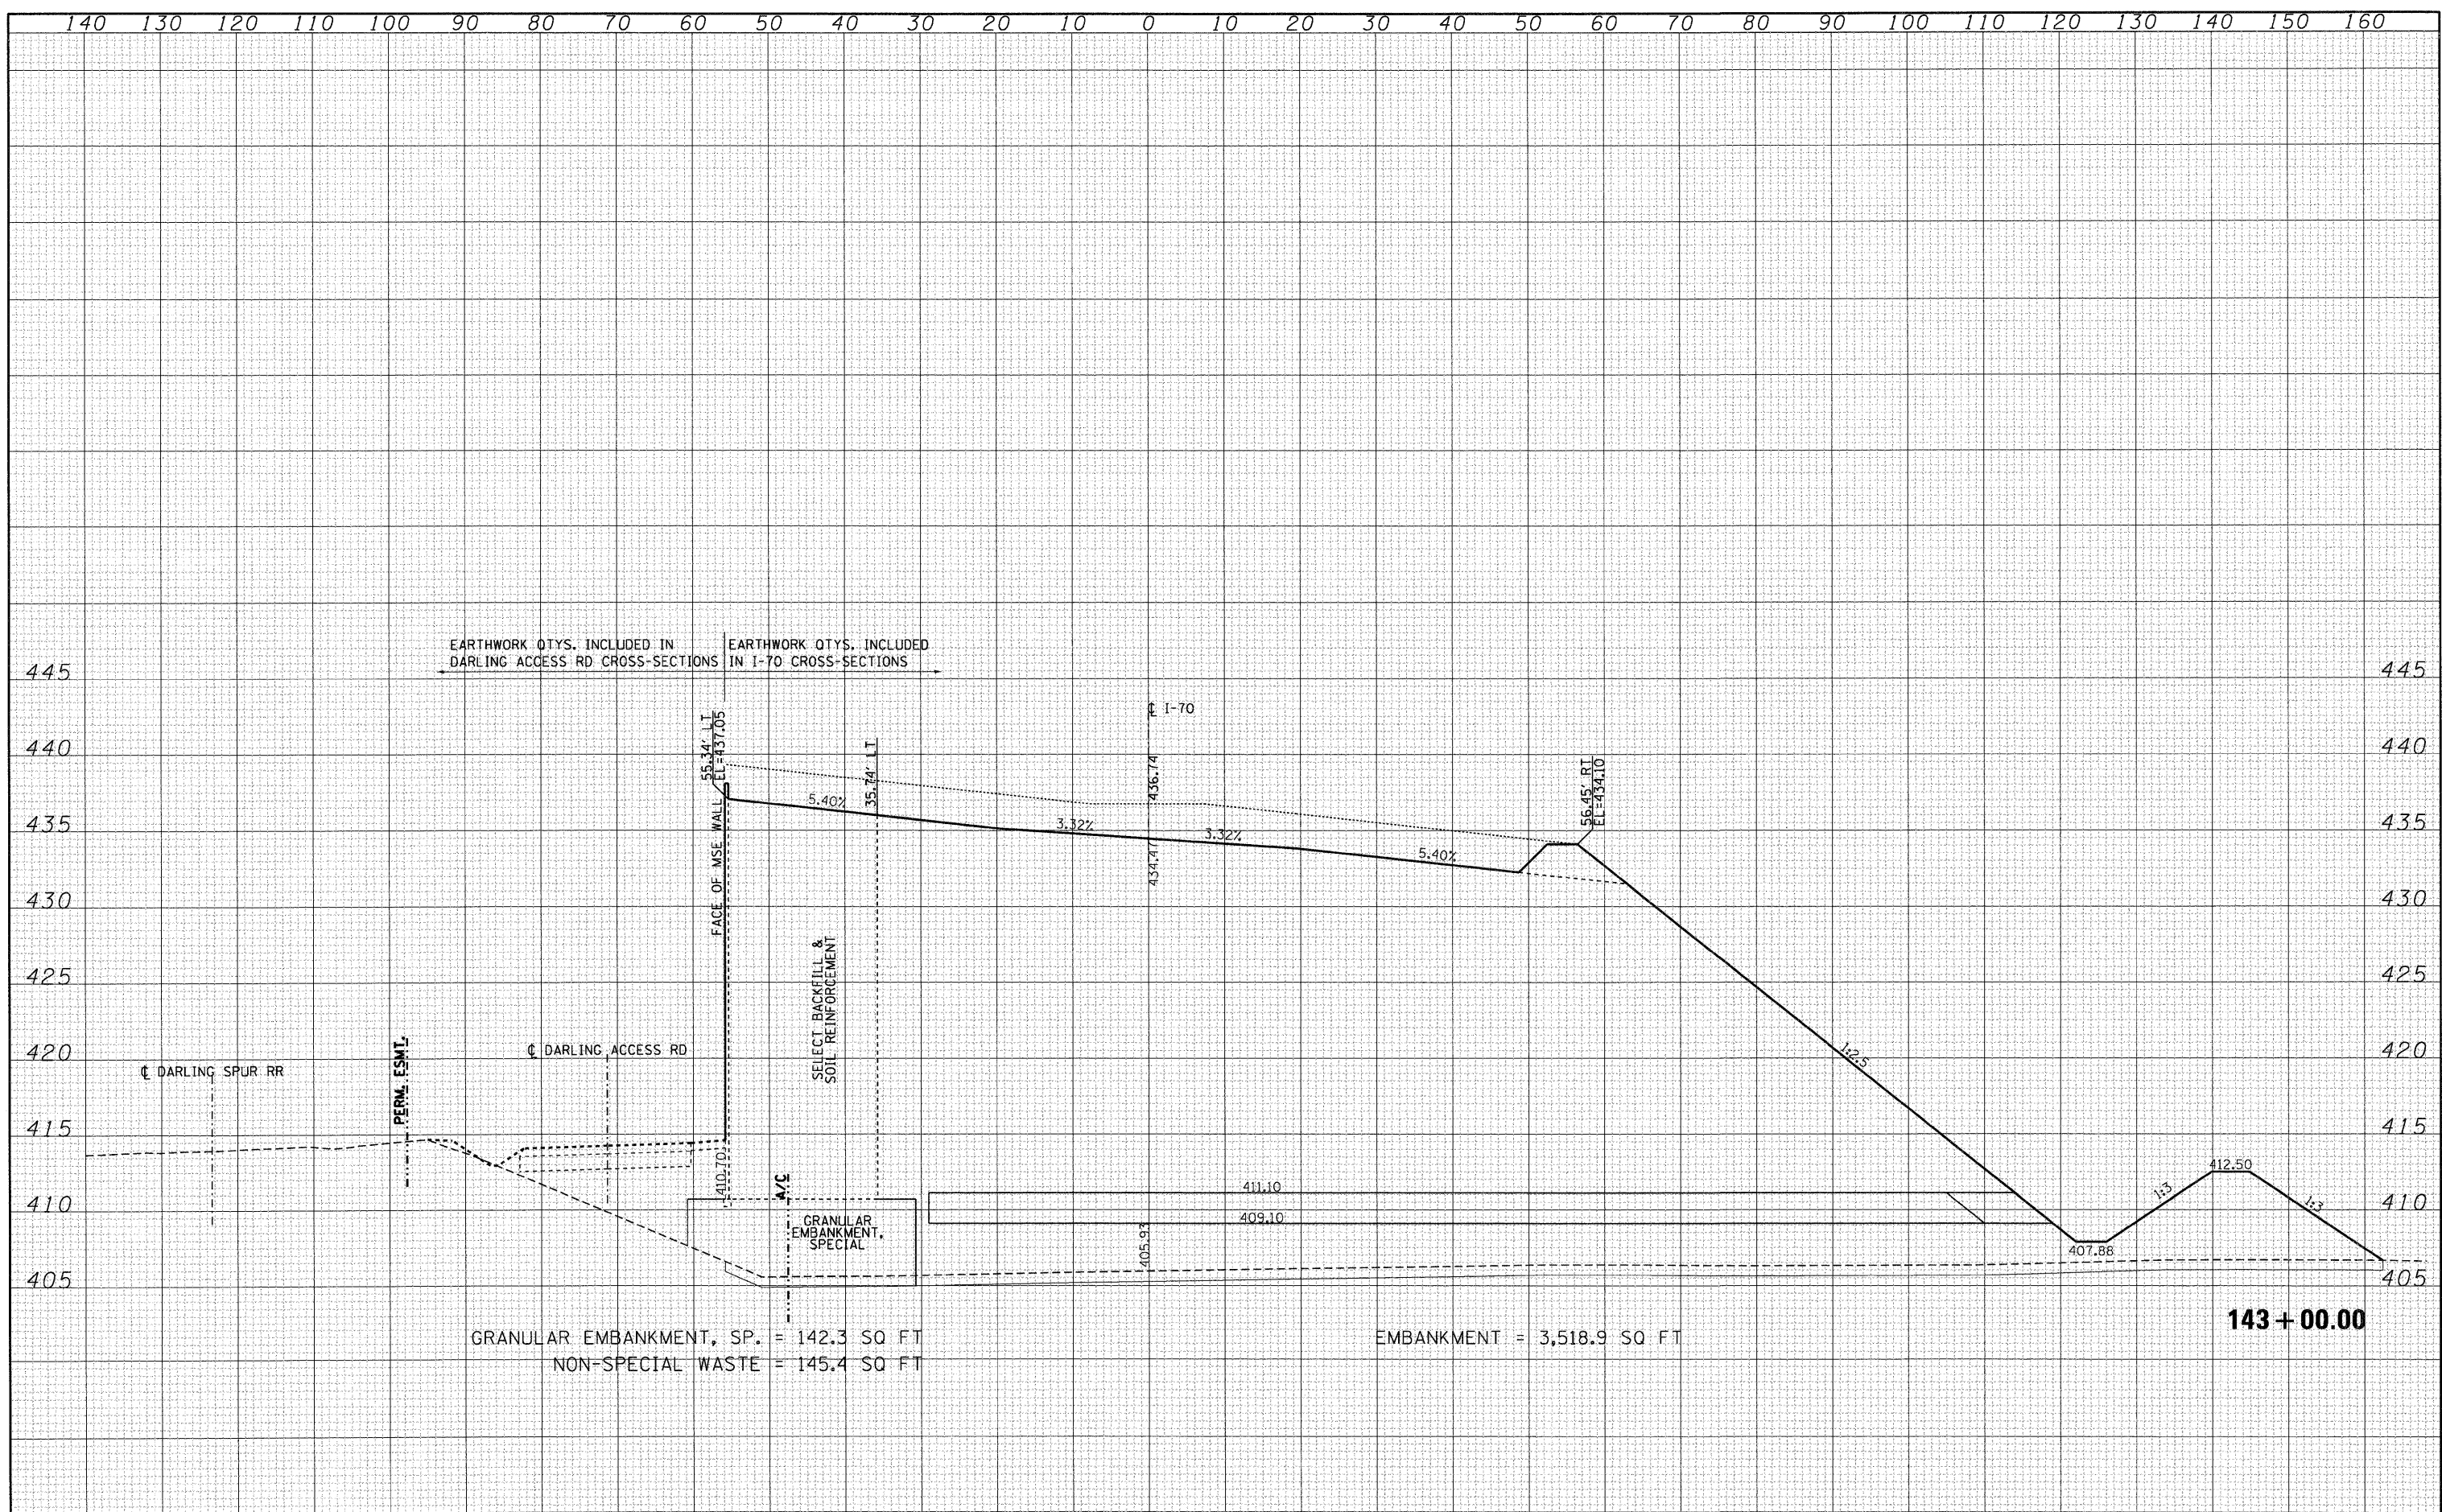

GRANULAR EMBANKMENT, SP. = 142.3 SQ FT
 NON-SPECIAL WASTE = 145.4 SQ FT

EMBANKMENT = 3,518.9 SQ FT

143 + 00.00

| | | | | | | | | | | | |
|-------------|-----------------------|-----------------|-----------|---|---|---------------------|----------------------------------|--------------------|------------------|-----------------------------|---------------|
| FILE NAME = | USER NAME = #USER# | DESIGNED - JB | REVISED - | STATE OF ILLINOIS DEPARTMENT OF TRANSPORTATION | CROSS-SECTIONS INTERSTATE 70 | | F.A.P. RTE. 998 | SECTION 82-2-IHV8 | COUNTY ST. CLAIR | TOTAL SHEETS 285 | SHEET NO. 241 |
| #FILE# | PLLOT SCALE = #SCALE# | DRAWN - AG | REVISED - | | SCALE: | SHEET NO. OF SHEETS | STA. 143+00.00 TO STA. 143+00.00 | CONTRACT NO. 76C44 | | [ILLINOIS] FED. AID PROJECT | |
| | PLLOT DATE = #DATE# | CHECKED - ACL | REVISED - | | | | | | | | |
| | | DATE - 06/04/10 | REVISED - | | | | | | | | |