


DATE	
BY	
SURVEYED	
PLOTTED	
TEMPLATE	
AREAS	
CHECKED	
NO.	

DATE	
BY	
SURVEYED	
PLOTTED	
TEMPLATE	
AREAS	
CHECKED	
NO.	

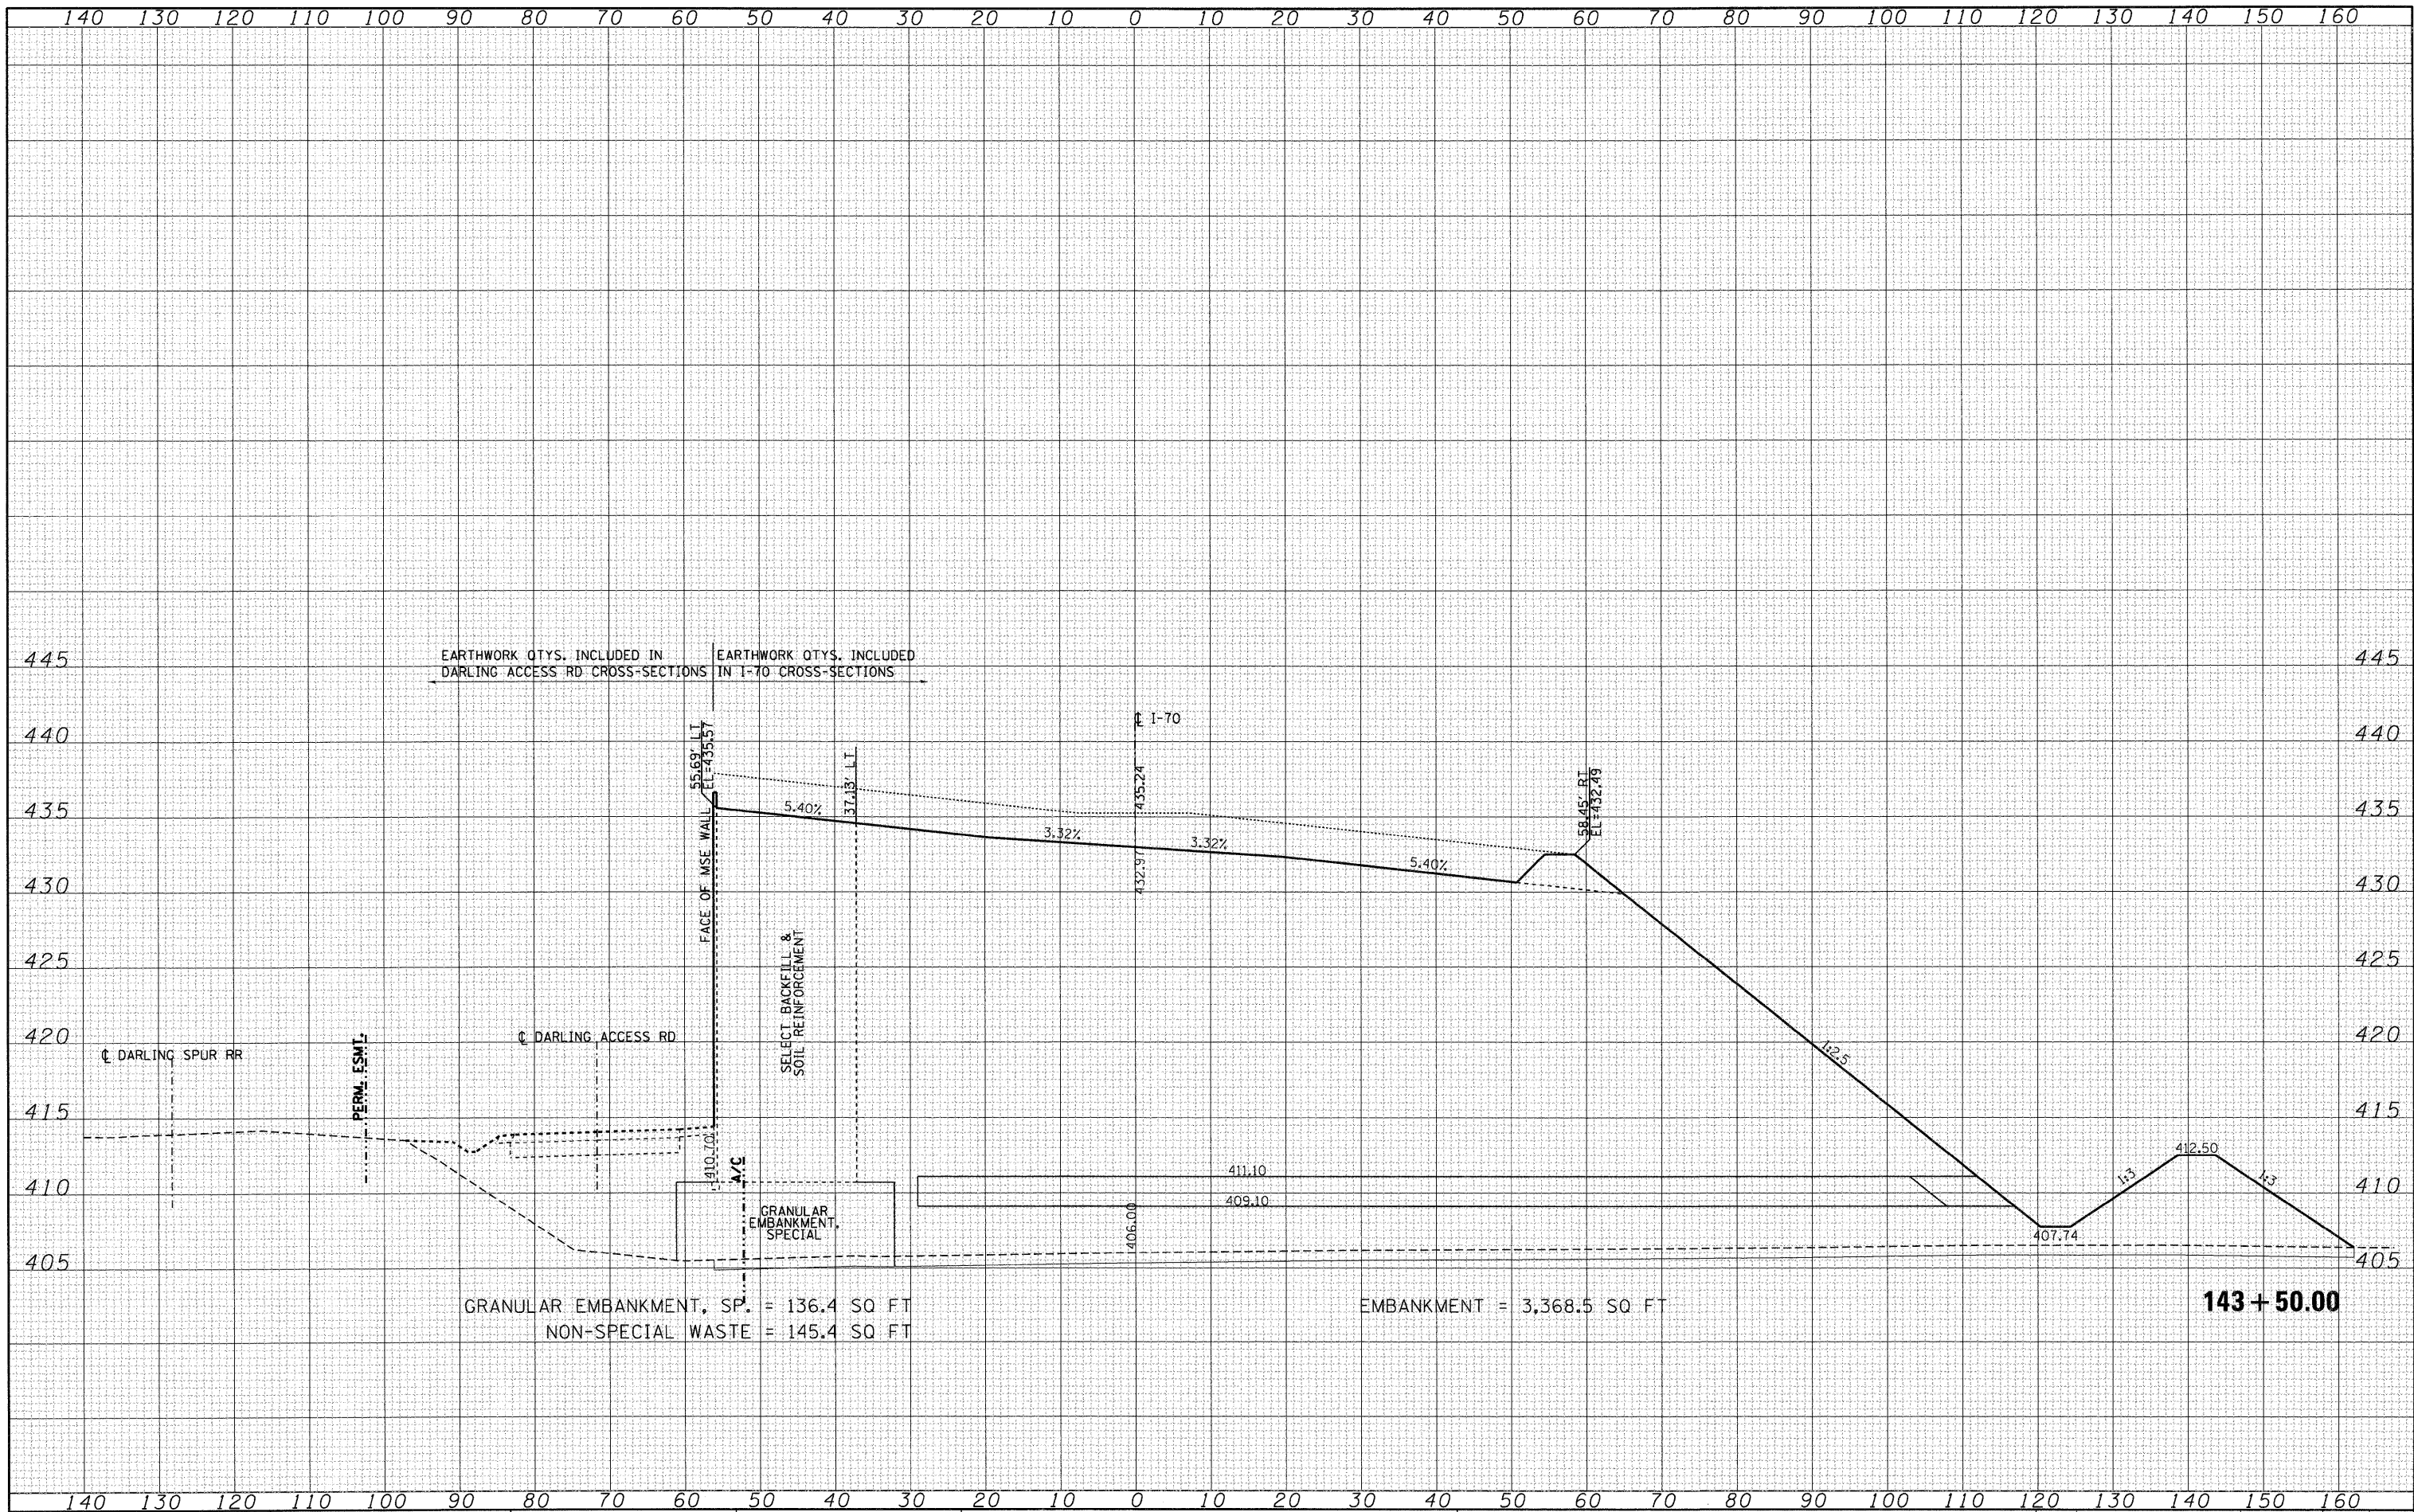

EARTHWORK QTYs. INCLUDED IN DARLING ACCESS RD CROSS-SECTIONS IN I-70 CROSS-SECTIONS

GRANULAR EMBANKMENT, SP. = 136.4 SQ FT  
NON-SPECIAL WASTE = 145.4 SQ FT

EMBANKMENT = 3,368.5 SQ FT

**143 + 50.00**

FILE NAME =  
#FILE#

USER NAME = #USER#  
PLOT SCALE = #SCALE#  
PLOT DATE = #DATE#

DESIGNED - JB  
DRAWN - AG  
CHECKED - ACL  
DATE - 06/04/10

REVISED -  
REVISED -  
REVISED -  
REVISED -

**STATE OF ILLINOIS  
DEPARTMENT OF TRANSPORTATION**

**CROSS-SECTIONS  
INTERSTATE 70**  
SCALE: SHEET NO. OF SHEETS STA. 143+50.00 TO STA. 143+50.00

F.A.P. RTE.	SECTION	COUNTY	TOTAL SHEETS	SHEET NO.
998	82-2-IHVB	ST. CLAIR	285	242
CONTRACT NO. 76C44			ILLINOIS FED. AID PROJECT	