


DATE	
BY	
SURVEYED	
PLOTTED	
TEMPLATE	
AREAS CHECKED	
NO.	

DATE	
BY	
SURVEYED	
PLOTTED	
TEMPLATE	
AREAS CHECKED	
NO.	

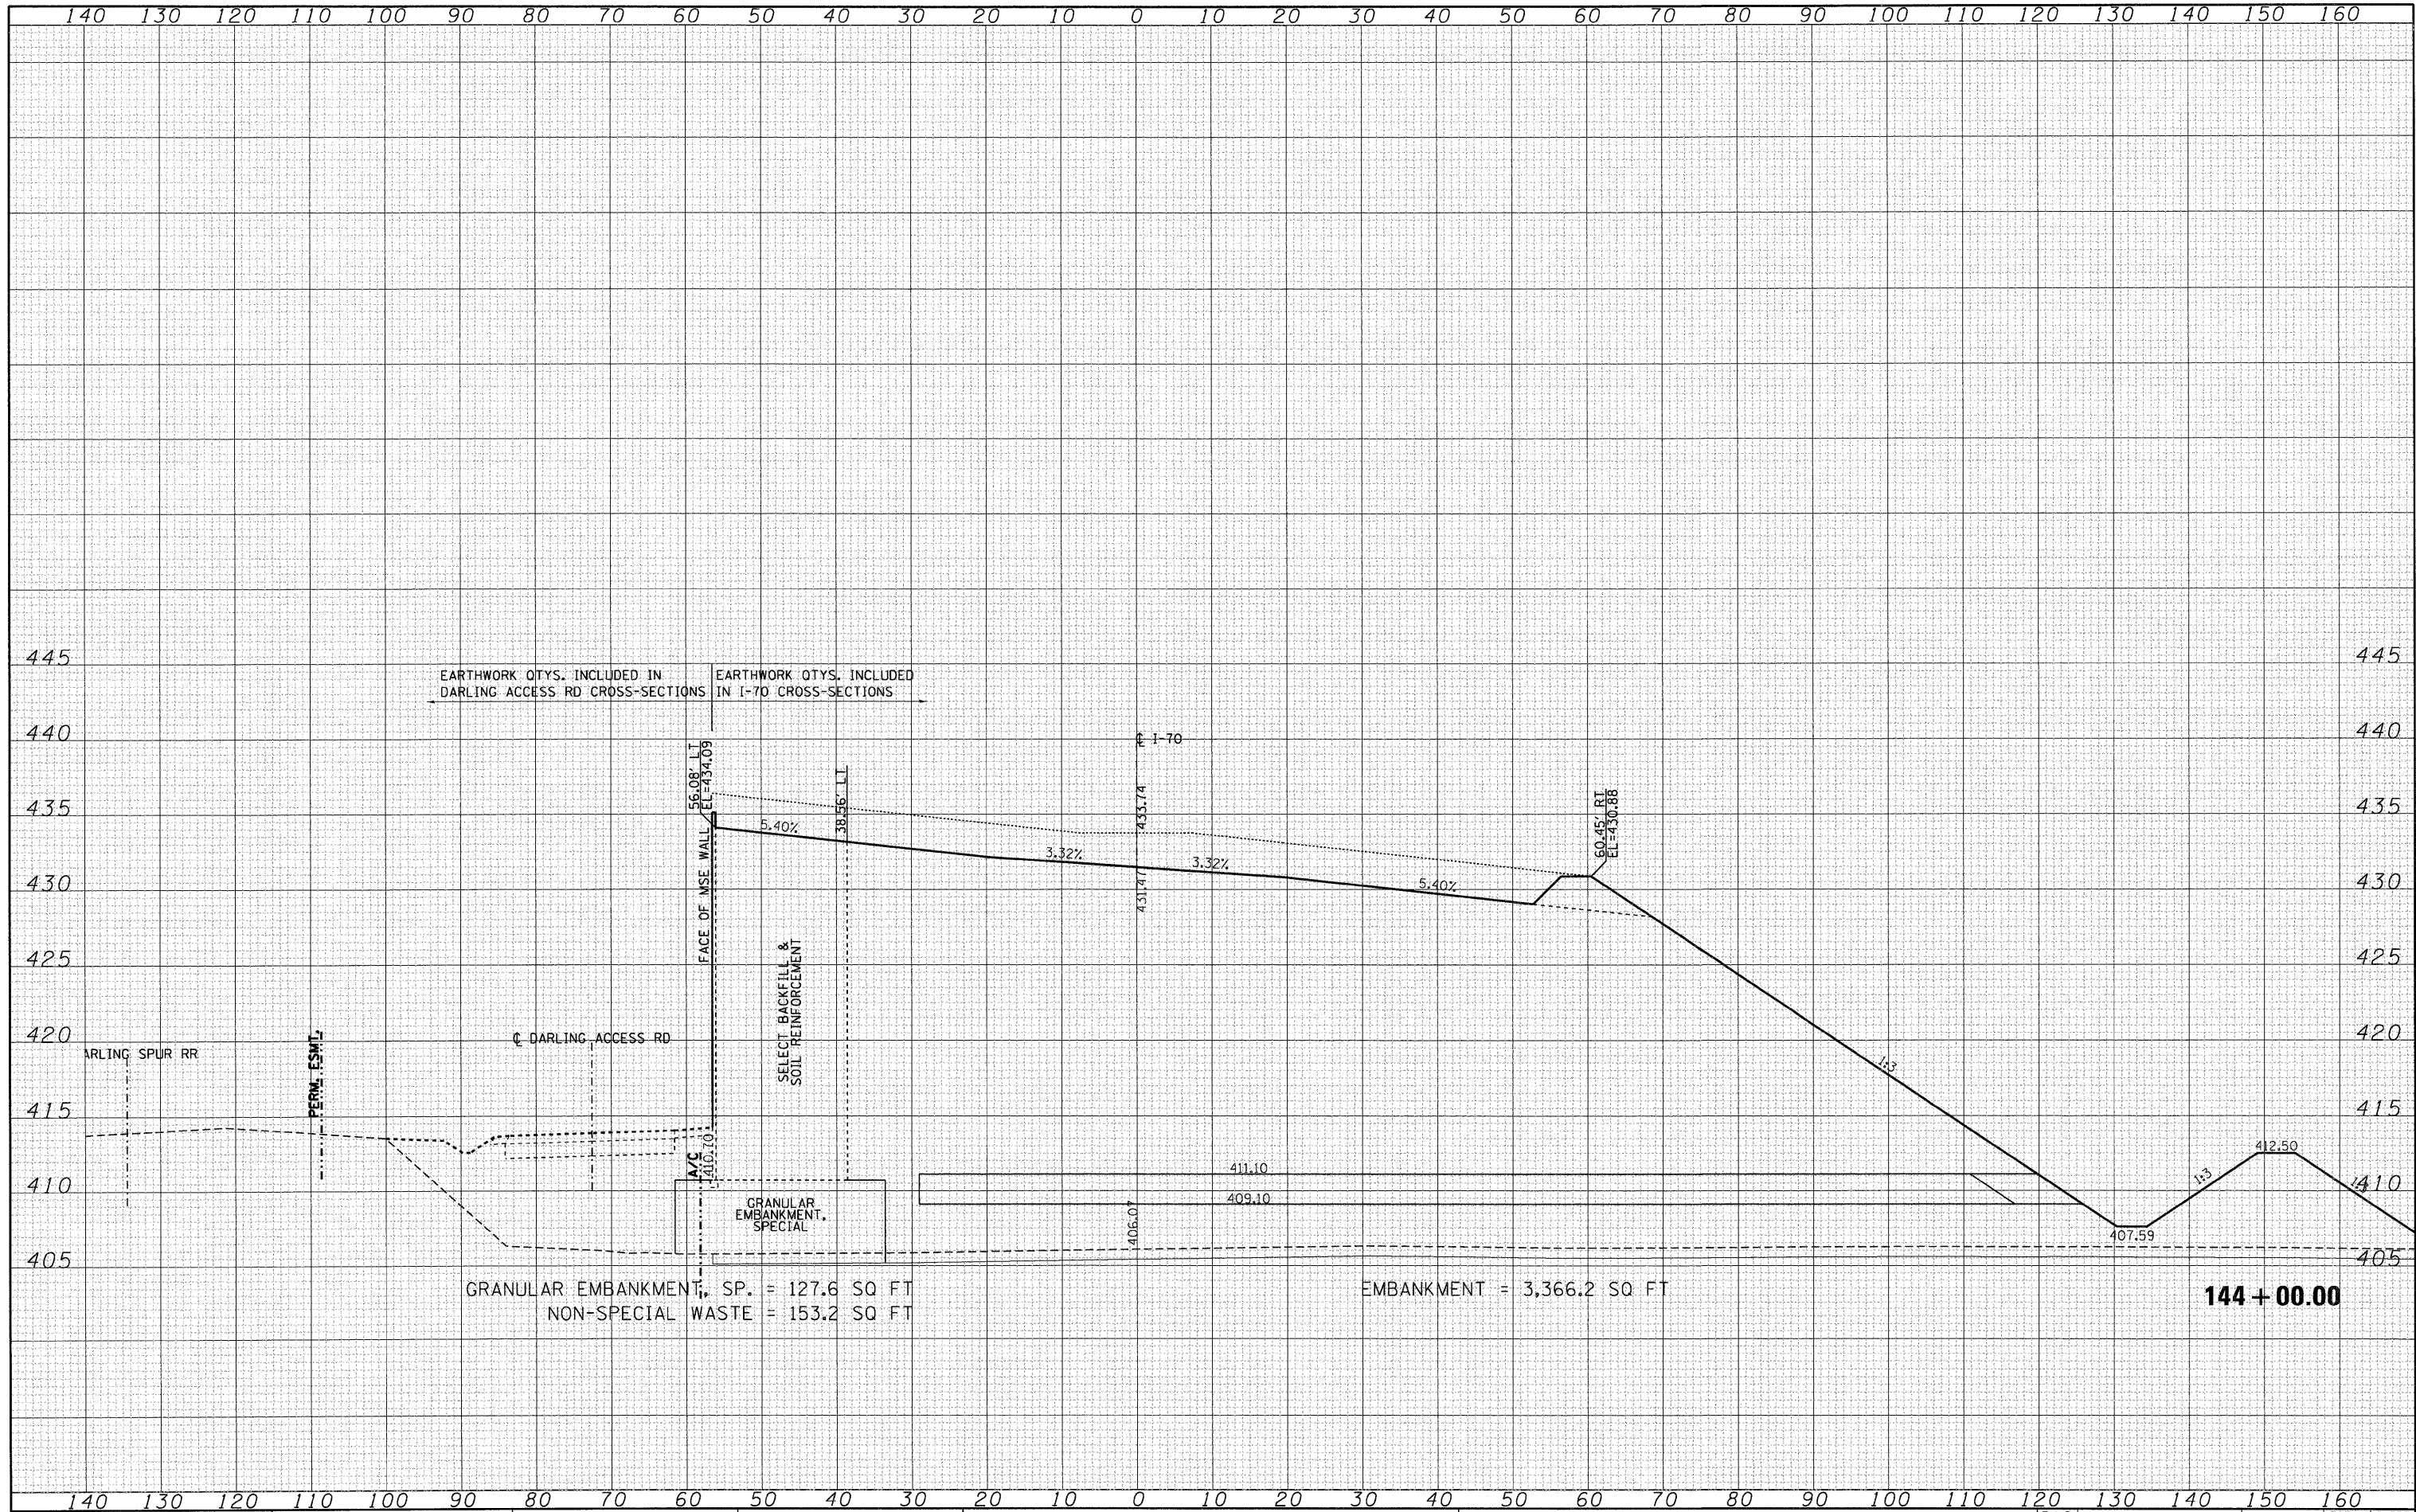

EARTHWORK QTY'S. INCLUDED IN DARLING ACCESS RD CROSS-SECTIONS

EARTHWORK QTY'S. INCLUDED IN I-70 CROSS-SECTIONS

GRANULAR EMBANKMENT, SP. = 127.6 SQ FT  
NON-SPECIAL WASTE = 153.2 SQ FT

EMBANKMENT = 3,366.2 SQ FT

144 + 00.00

FILE NAME #	
#FILE#	

USER NAME = #USER#	DESIGNED - JB	REVISED -
PLOT SCALE = #SCALE#	DRAWN - AG	REVISED -
PLOT DATE = #DATE#	CHECKED - ACL	REVISED -
	DATE - 06/04/10	REVISED -

**STATE OF ILLINOIS  
DEPARTMENT OF TRANSPORTATION**

<b>CROSS-SECTIONS</b>	
<b>INTERSTATE 70</b>	
SCALE:	SHEET NO. OF SHEETS STA. 144+00.00 TO STA. 144+00.00

F.A.P. RTE. 998	SECTION 82-2-IHVB	COUNTY ST. CLAIR	TOTAL SHEETS 285	SHEET NO. 243
CONTRACT NO. 76C44			[ILLINOIS] FED. AID PROJECT	