


DATE	
BY	
FINAL SURVEY	SURVEYED
NOTE BOOK	PLOTTED
NO.	TEMPLATE
	AREAS CHECKED


DATE	
BY	
ORIGINAL SURVEY	SURVEYED
NOTE BOOK	PLOTTED
NO.	TEMPLATE
	AREAS CHECKED

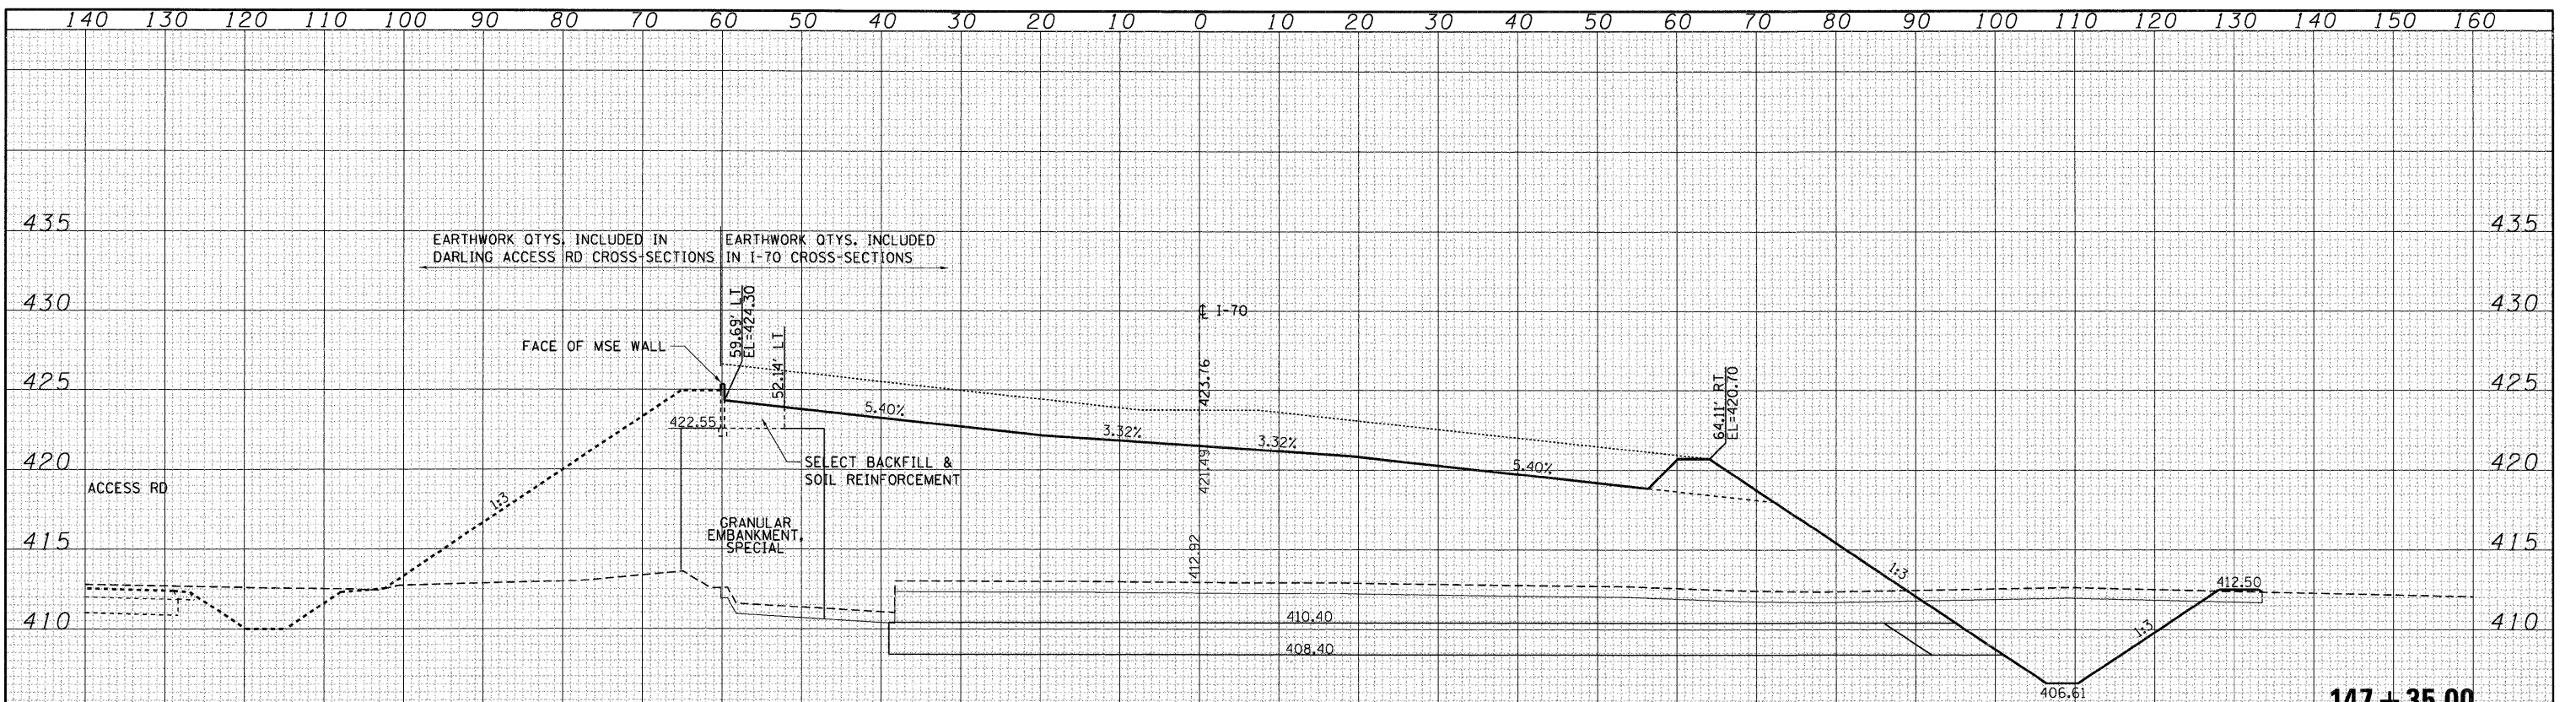

GRANULAR EMBANKMENT, SP. = 151.3 SQ FT
NON-SPECIAL WASTE = 731.6 SQ FT

EMBANKMENT = 1,495.6 SQ FT

147 + 35.00

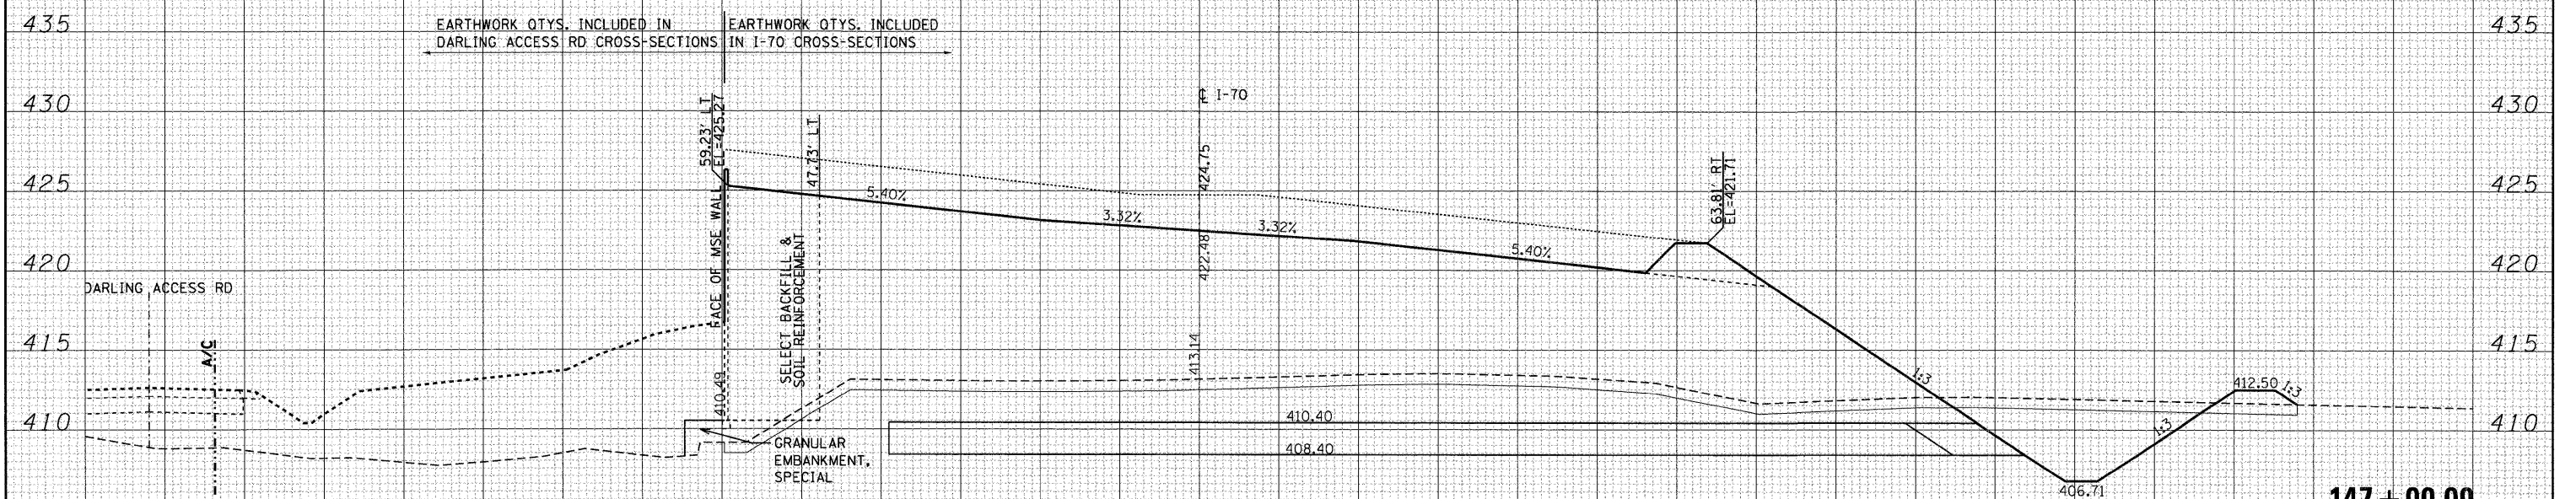

GRANULAR EMBANKMENT, SP. = 12.0 SQ FT
NON-SPECIAL WASTE = 742.8 SQ FT

EMBANKMENT = 1,533.9 SQ FT

147 + 00.00

FILE NAME =	USER NAME = *USER*	DESIGNED - JB	REVISED -	STATE OF ILLINOIS DEPARTMENT OF TRANSPORTATION	CROSS-SECTIONS INTERSTATE 70		F.A.P. RTE. 998	SECTION 82-2-1HVB	COUNTY ST. CLAIR	TOTAL SHEETS 285	SHEET NO. 248	
#FILEL#	PLOT SCALE = *SCALE*	DRAWN - AG	REVISED -		SCALE:	SHEET NO. OF SHEETS	STA. 147+00.00 TO STA. 147+35.00	CONTRACT NO. 76C44		[ILLINOIS] FED. AID PROJECT		
	PLOT DATE = *DATE*	CHECKED - ACL	REVISED -									
		DATE - 06/04/10	REVISED -									