


DATE	
BY	
FINISHED SURVEY	
PLOTTED	
TEMPLATE	
AREAS	
CHECKED	
NO.	

DATE	
BY	
ORIGINAL SURVEY	
PLOTTED	
TEMPLATE	
AREAS	
CHECKED	
NO.	

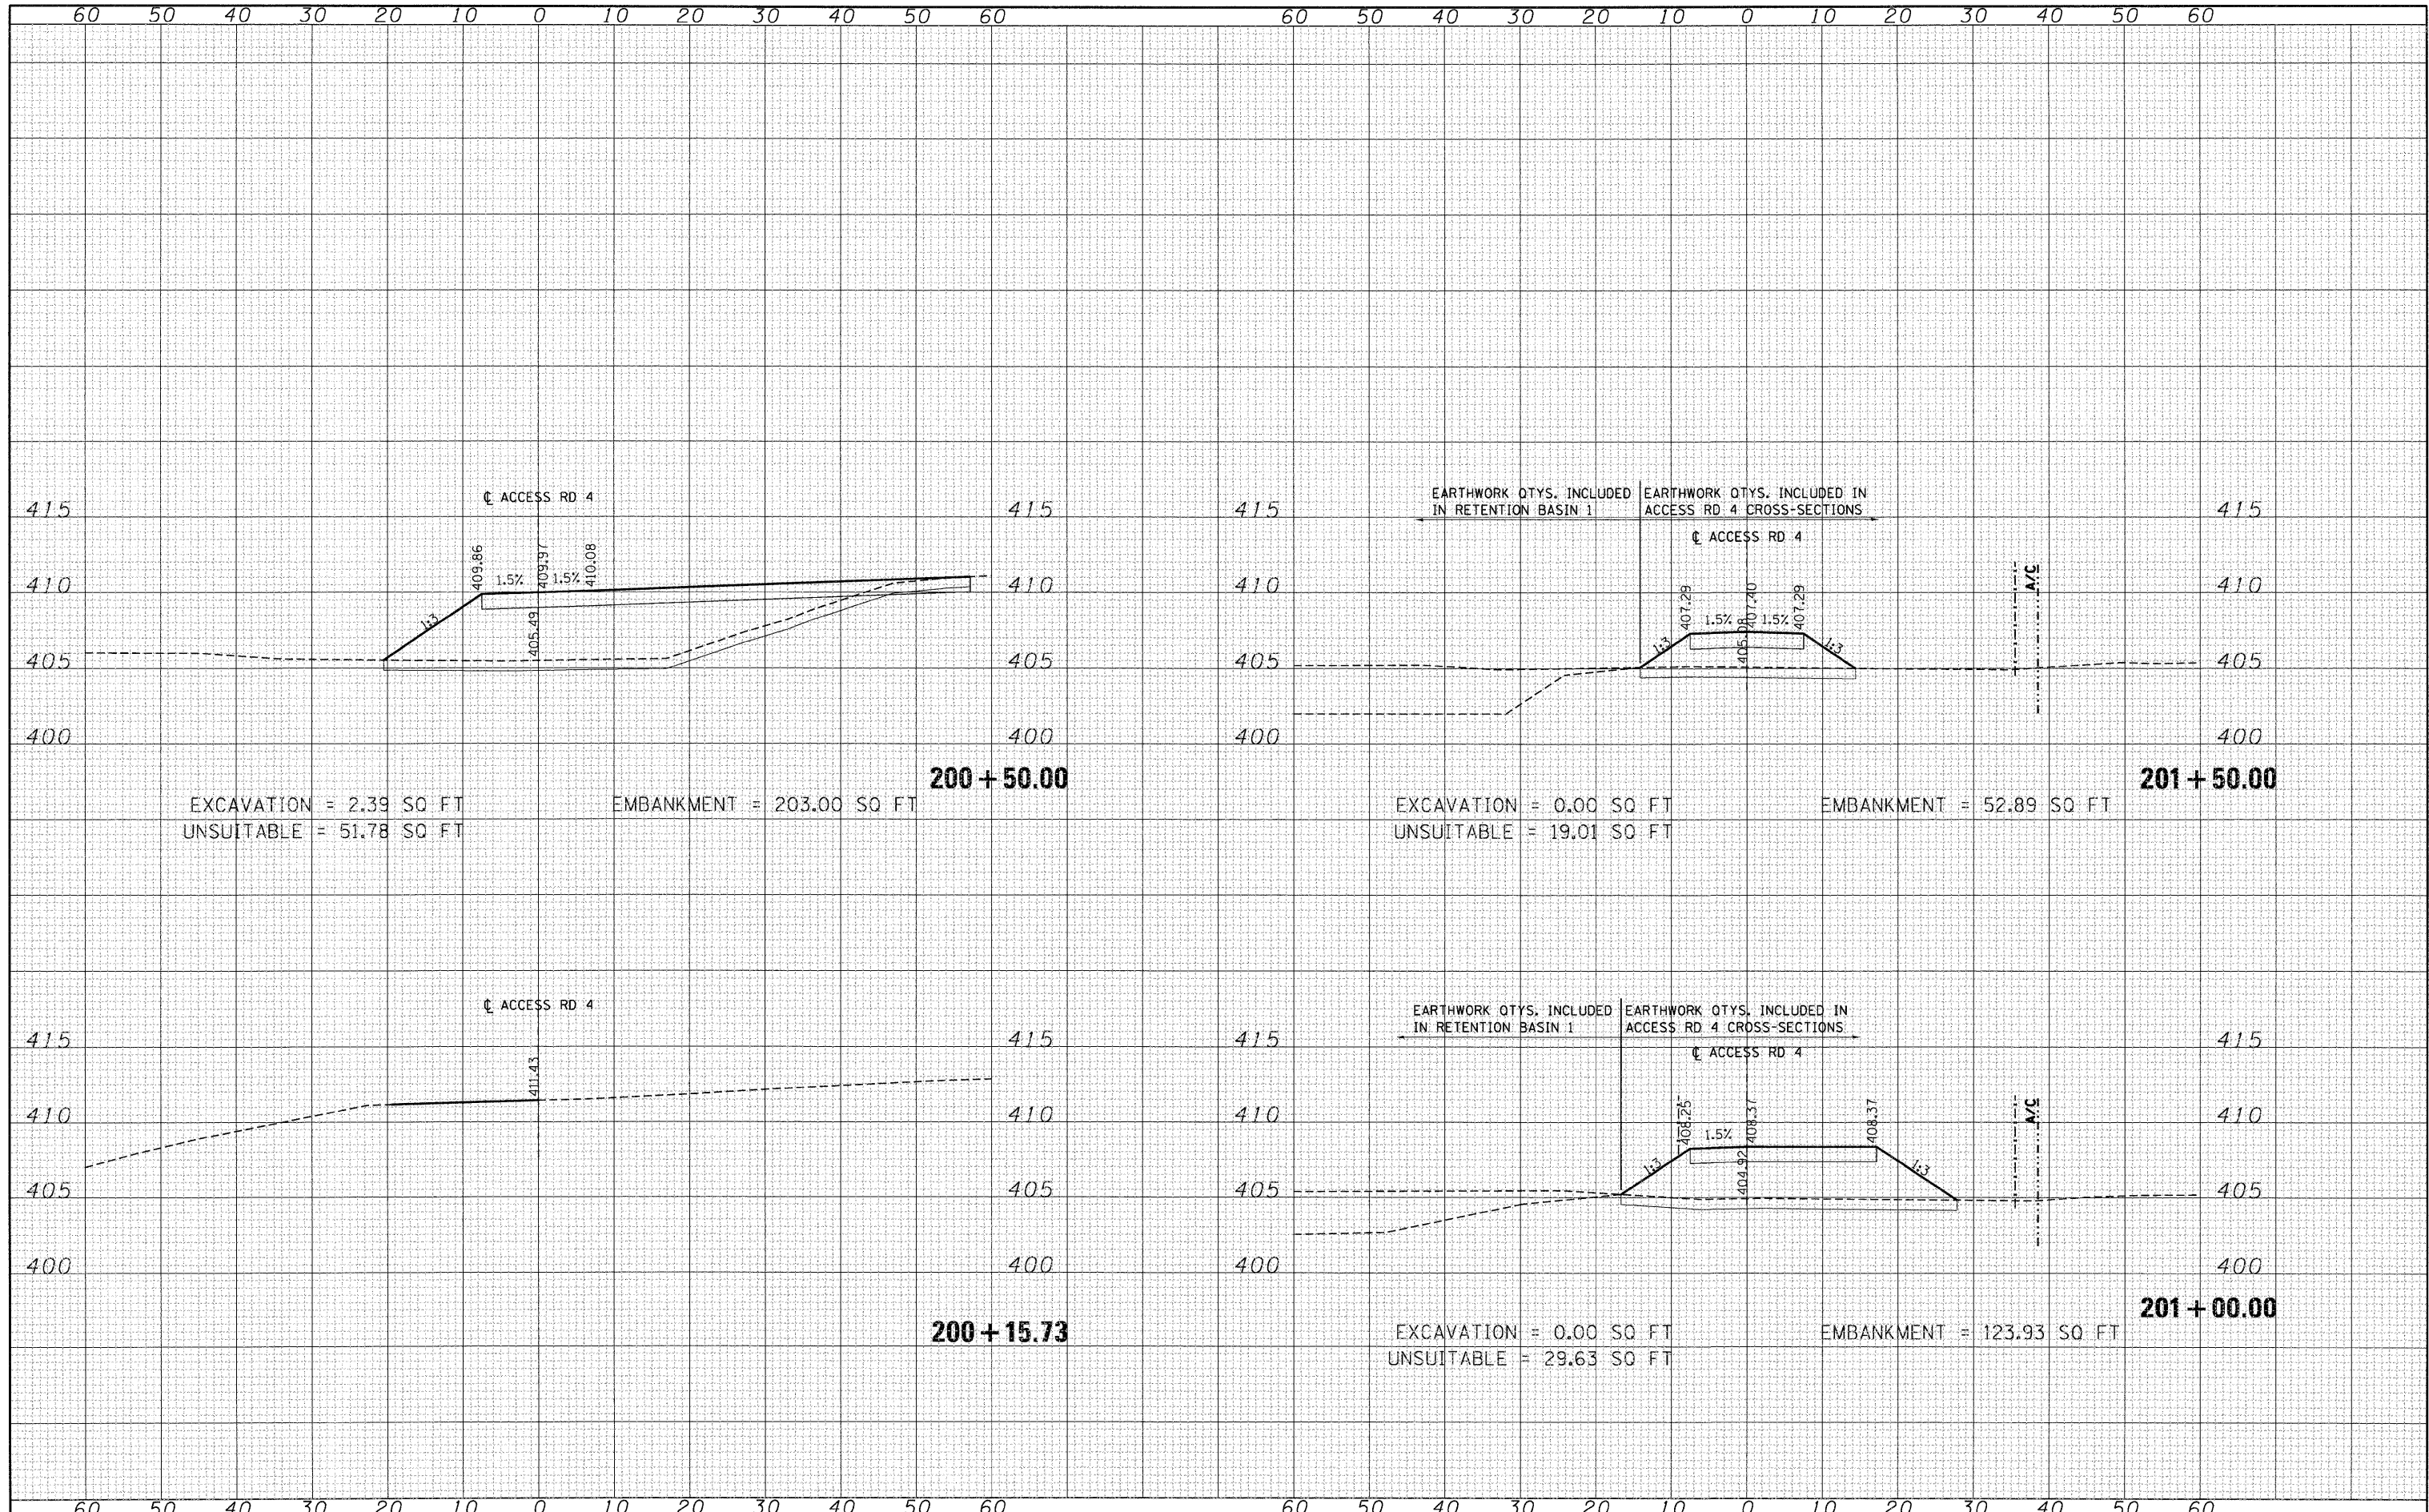

FILE NAME =	USER NAME = *USER*	DESIGNED - JB	REVISED -	STATE OF ILLINOIS DEPARTMENT OF TRANSPORTATION	CROSS-SECTIONS ACCESS ROAD 4			F.A.P. RTE. 998	SECTION 82-2-1HVB	COUNTY ST. CLAIR	TOTAL SHEETS 285	SHEET NO. 253
#FILE#	PLOT SCALE = *SCALE*	DRAWN - AG	REVISED -		SCALE:	SHEET NO. OF	SHEETS	STA. 200+15.73	TO STA. 201+50.00	CONTRACT NO. 76C44	ILLINOIS FED. AID PROJECT	
	PLOT DATE = *DATE*	CHECKED - ACL	REVISED -									
		DATE - 06/04/10	REVISED -									