


DATE	
BY	
SURVEYED	
PLOTTED	
TEMPLATE	
AREAS	
CHECKED	
NO.	

DATE	
BY	
SURVEYED	
PLOTTED	
TEMPLATE	
AREAS	
CHECKED	
NO.	

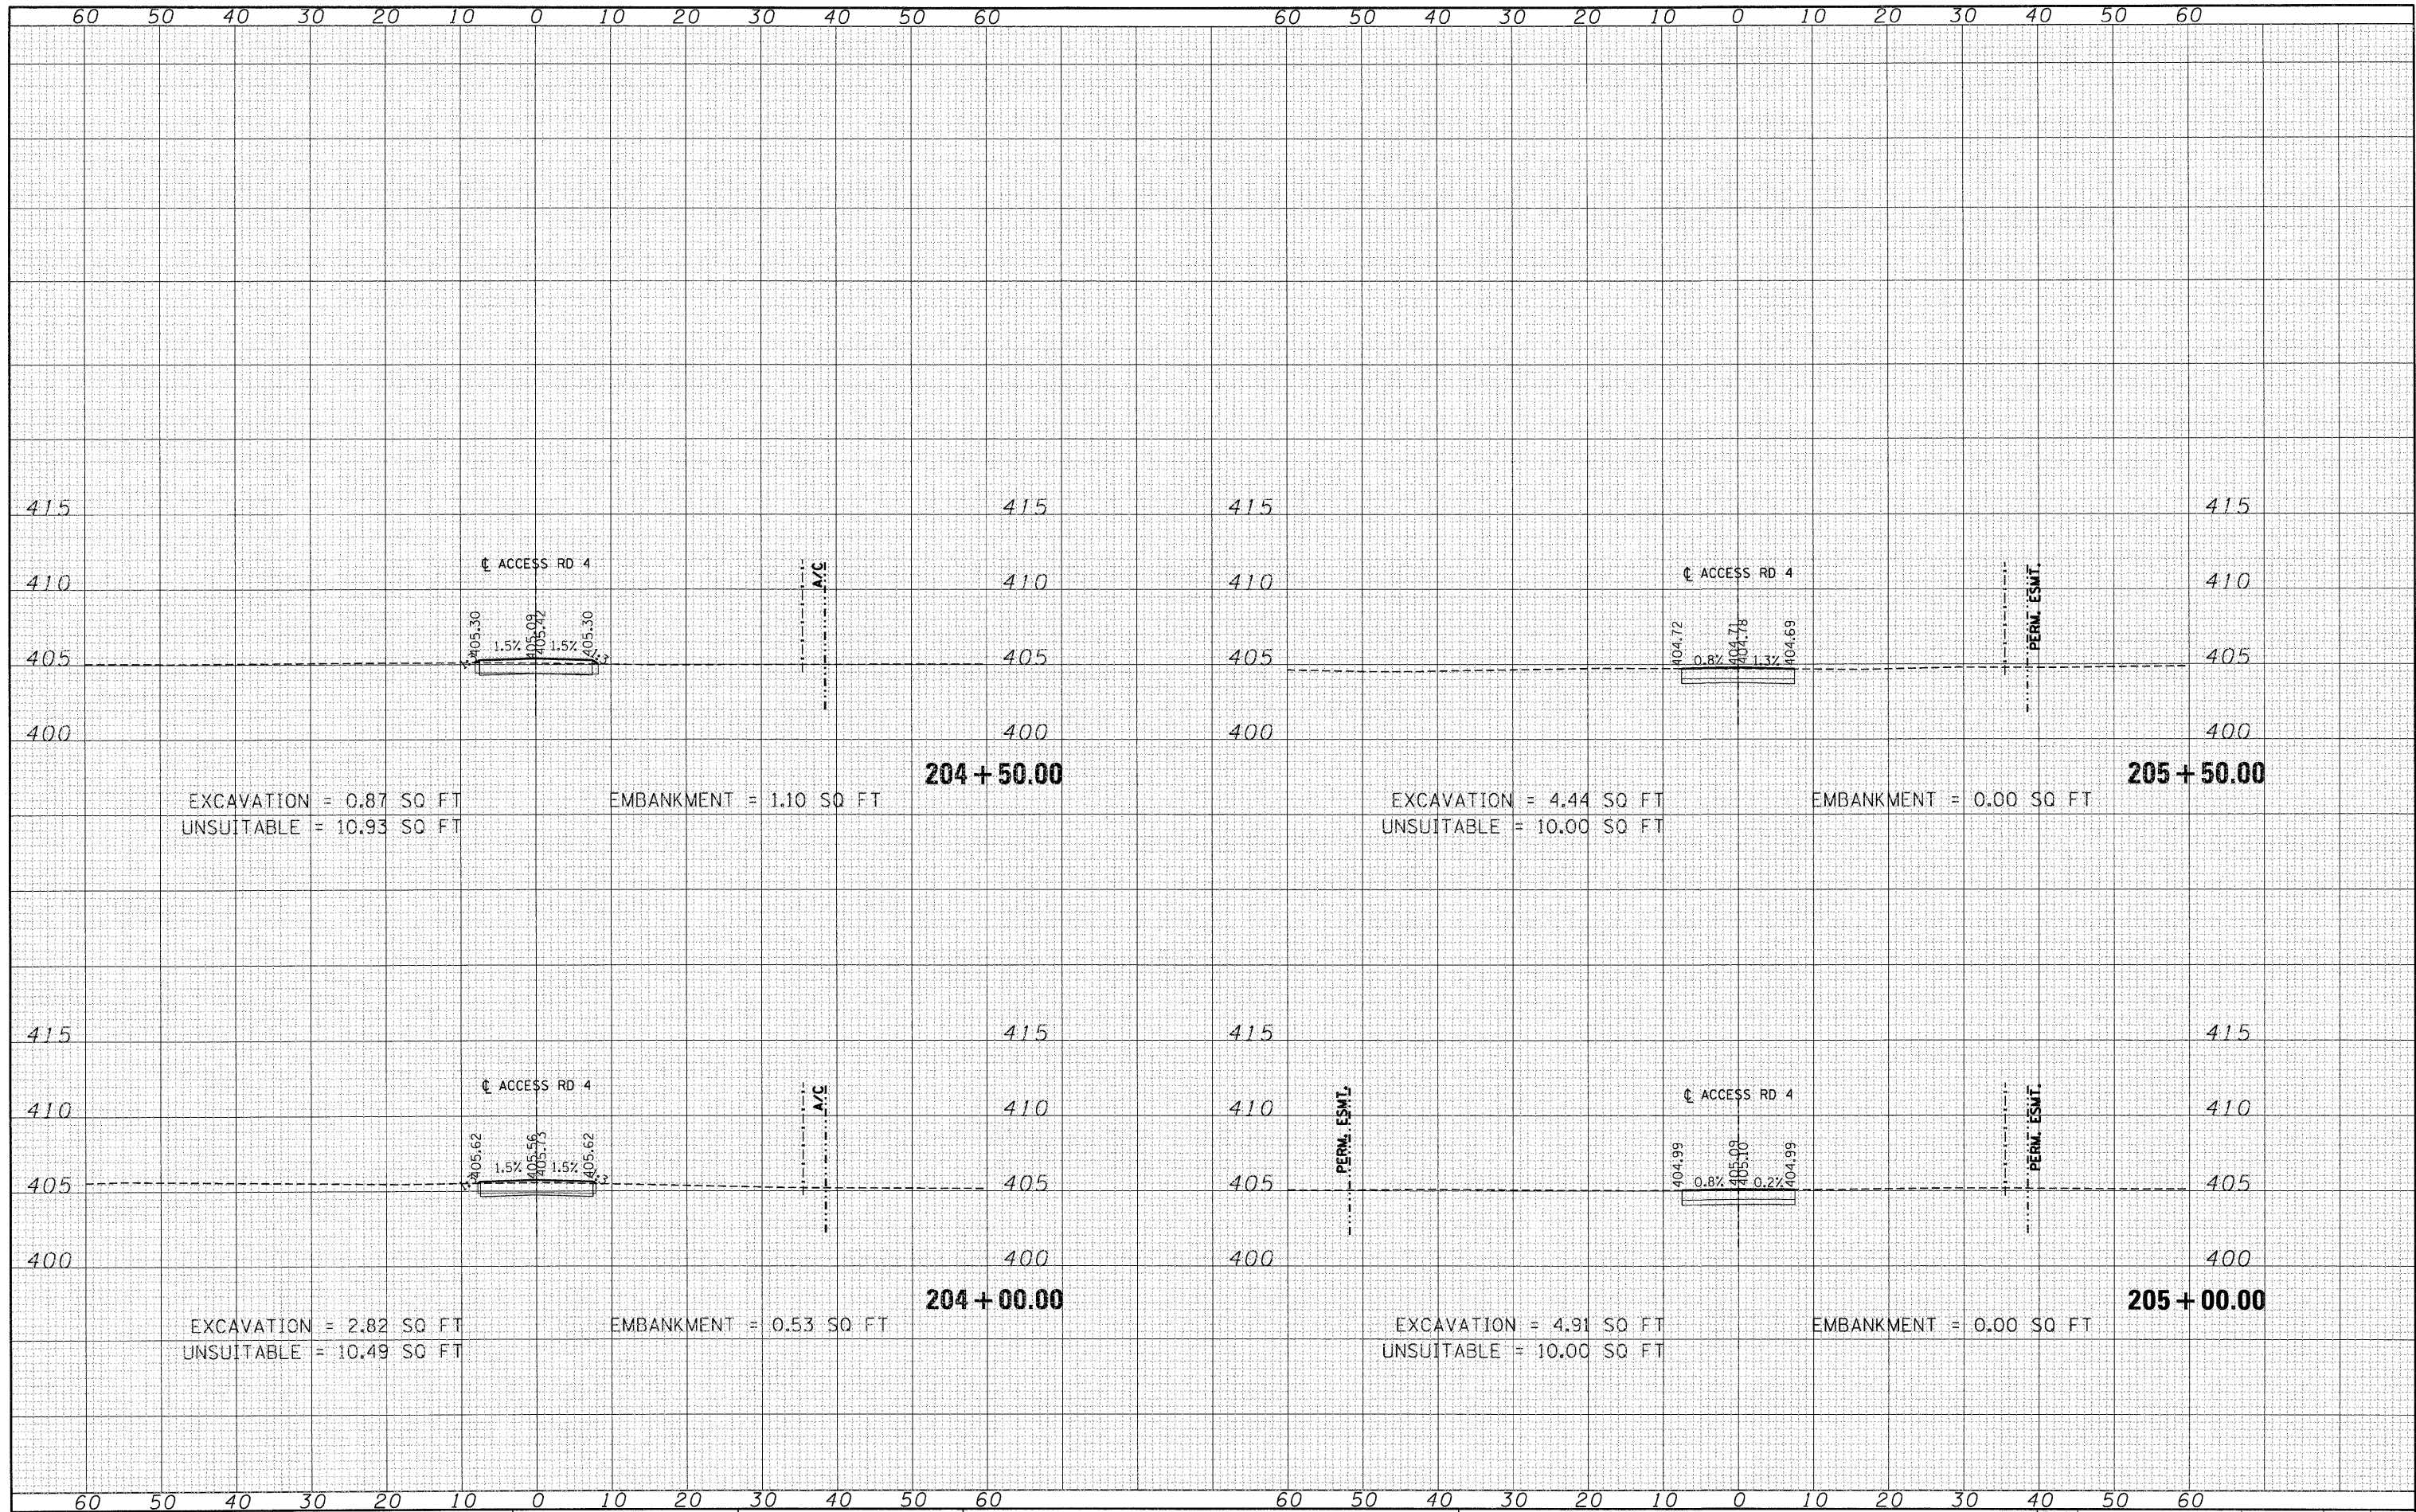

FILE NAME =
#FILE#

USER NAME = #USER#
DESIGNED - JB
DRAWN - AG
CHECKED - ACL
DATE - 06/04/10

REVISED -
REVISED -
REVISED -
REVISED -

**STATE OF ILLINOIS
DEPARTMENT OF TRANSPORTATION**

**CROSS-SECTIONS
ACCESS ROAD 4**

SCALE: SHEET NO. OF SHEETS STA. 204+00.00 TO STA. 205+50.00

F.A.P. RTE. 998	SECTION 82-2-1HVB	COUNTY ST. CLAIR	TOTAL SHEETS 285	SHEET NO. 255
CONTRACT NO. 76C44			ILLINOIS FED. AID PROJECT	