


DATE	
BY	
FINISHED SURVEY	
PLOTTED TEMPLATE	
NOTE BOOK	
AREAS CHECKED	
NO.	

DATE	
BY	
ORIGINAL SURVEY	
PLOTTED TEMPLATE	
NOTE BOOK	
AREAS CHECKED	
NO.	

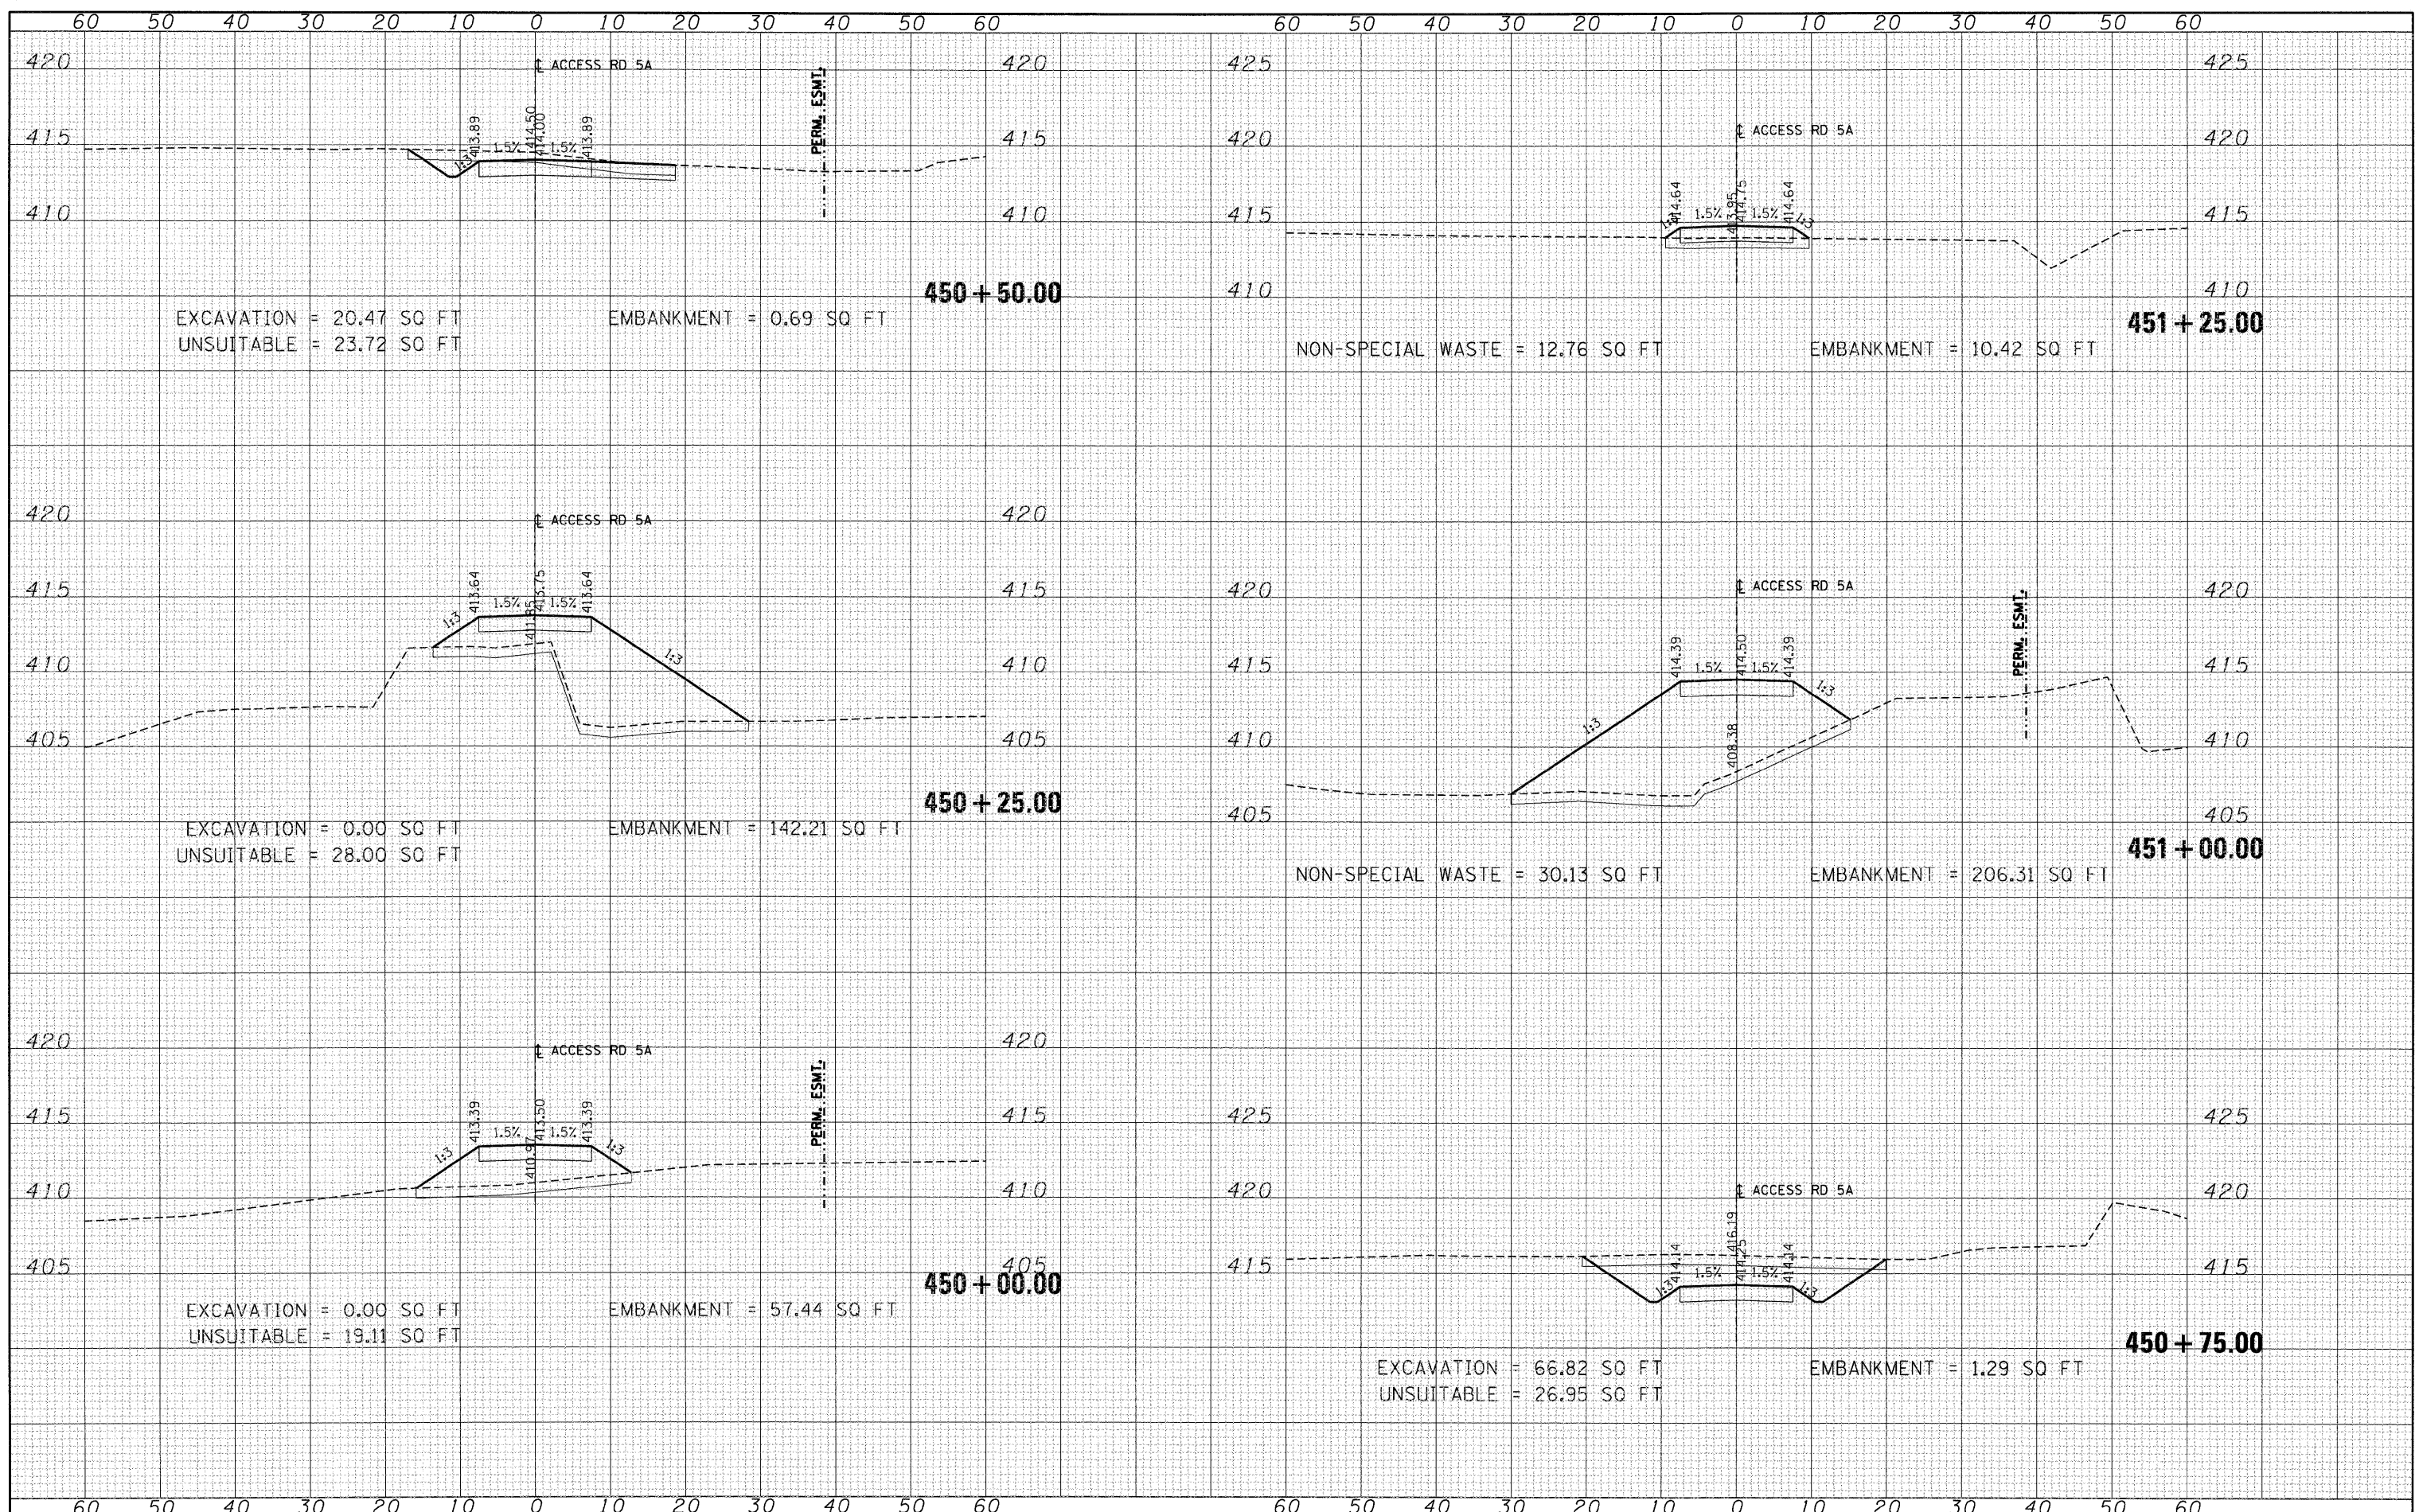

EXCAVATION = 20.47 SQ FT  
 UNSUITABLE = 23.72 SQ FT

EMBANKMENT = 0.69 SQ FT

**450 + 50.00**

NON-SPECIAL WASTE = 12.76 SQ FT

EMBANKMENT = 10.42 SQ FT

**451 + 25.00**

EXCAVATION = 0.00 SQ FT  
 UNSUITABLE = 28.00 SQ FT

EMBANKMENT = 142.21 SQ FT

**450 + 25.00**

NON-SPECIAL WASTE = 30.13 SQ FT

EMBANKMENT = 206.31 SQ FT

**451 + 00.00**

EXCAVATION = 0.00 SQ FT  
 UNSUITABLE = 19.11 SQ FT

EMBANKMENT = 57.44 SQ FT

**450 + 00.00**

EXCAVATION = 66.82 SQ FT  
 UNSUITABLE = 26.95 SQ FT

EMBANKMENT = 1.29 SQ FT

**450 + 75.00**

FILE NAME =  
 #FILE#

USER NAME = #USER#  
 PLOT SCALE = #SCALE#  
 PLOT DATE = #DATE#

DESIGNED - JB  
 DRAWN - AG  
 CHECKED - ACL  
 DATE - 06/04/10

REVISED -  
 REVISED -  
 REVISED -  
 REVISED -

**STATE OF ILLINOIS  
 DEPARTMENT OF TRANSPORTATION**

**CROSS-SECTIONS  
 ACCESS ROAD 5A**

SCALE: SHEET NO. OF SHEETS STA. 450+00.00 TO STA. 451+25.00

F.A.P. RTE.	SECTION	COUNTY	TOTAL SHEETS	SHEET NO.
998	82-2-1HVB	ST. CLAIR	285	262
CONTRACT NO. 76C44			ILLINOIS FED. AID PROJECT	