


| | |
|---------------|--|
| DATE | |
| BY | |
| SURVEYED | |
| PLOTTED | |
| TEMPLATE | |
| NOTE BOOK | |
| AREAS CHECKED | |
| NO. | |

| | |
|---------------|--|
| DATE | |
| BY | |
| SURVEYED | |
| PLOTTED | |
| TEMPLATE | |
| NOTE BOOK | |
| AREAS CHECKED | |
| NO. | |

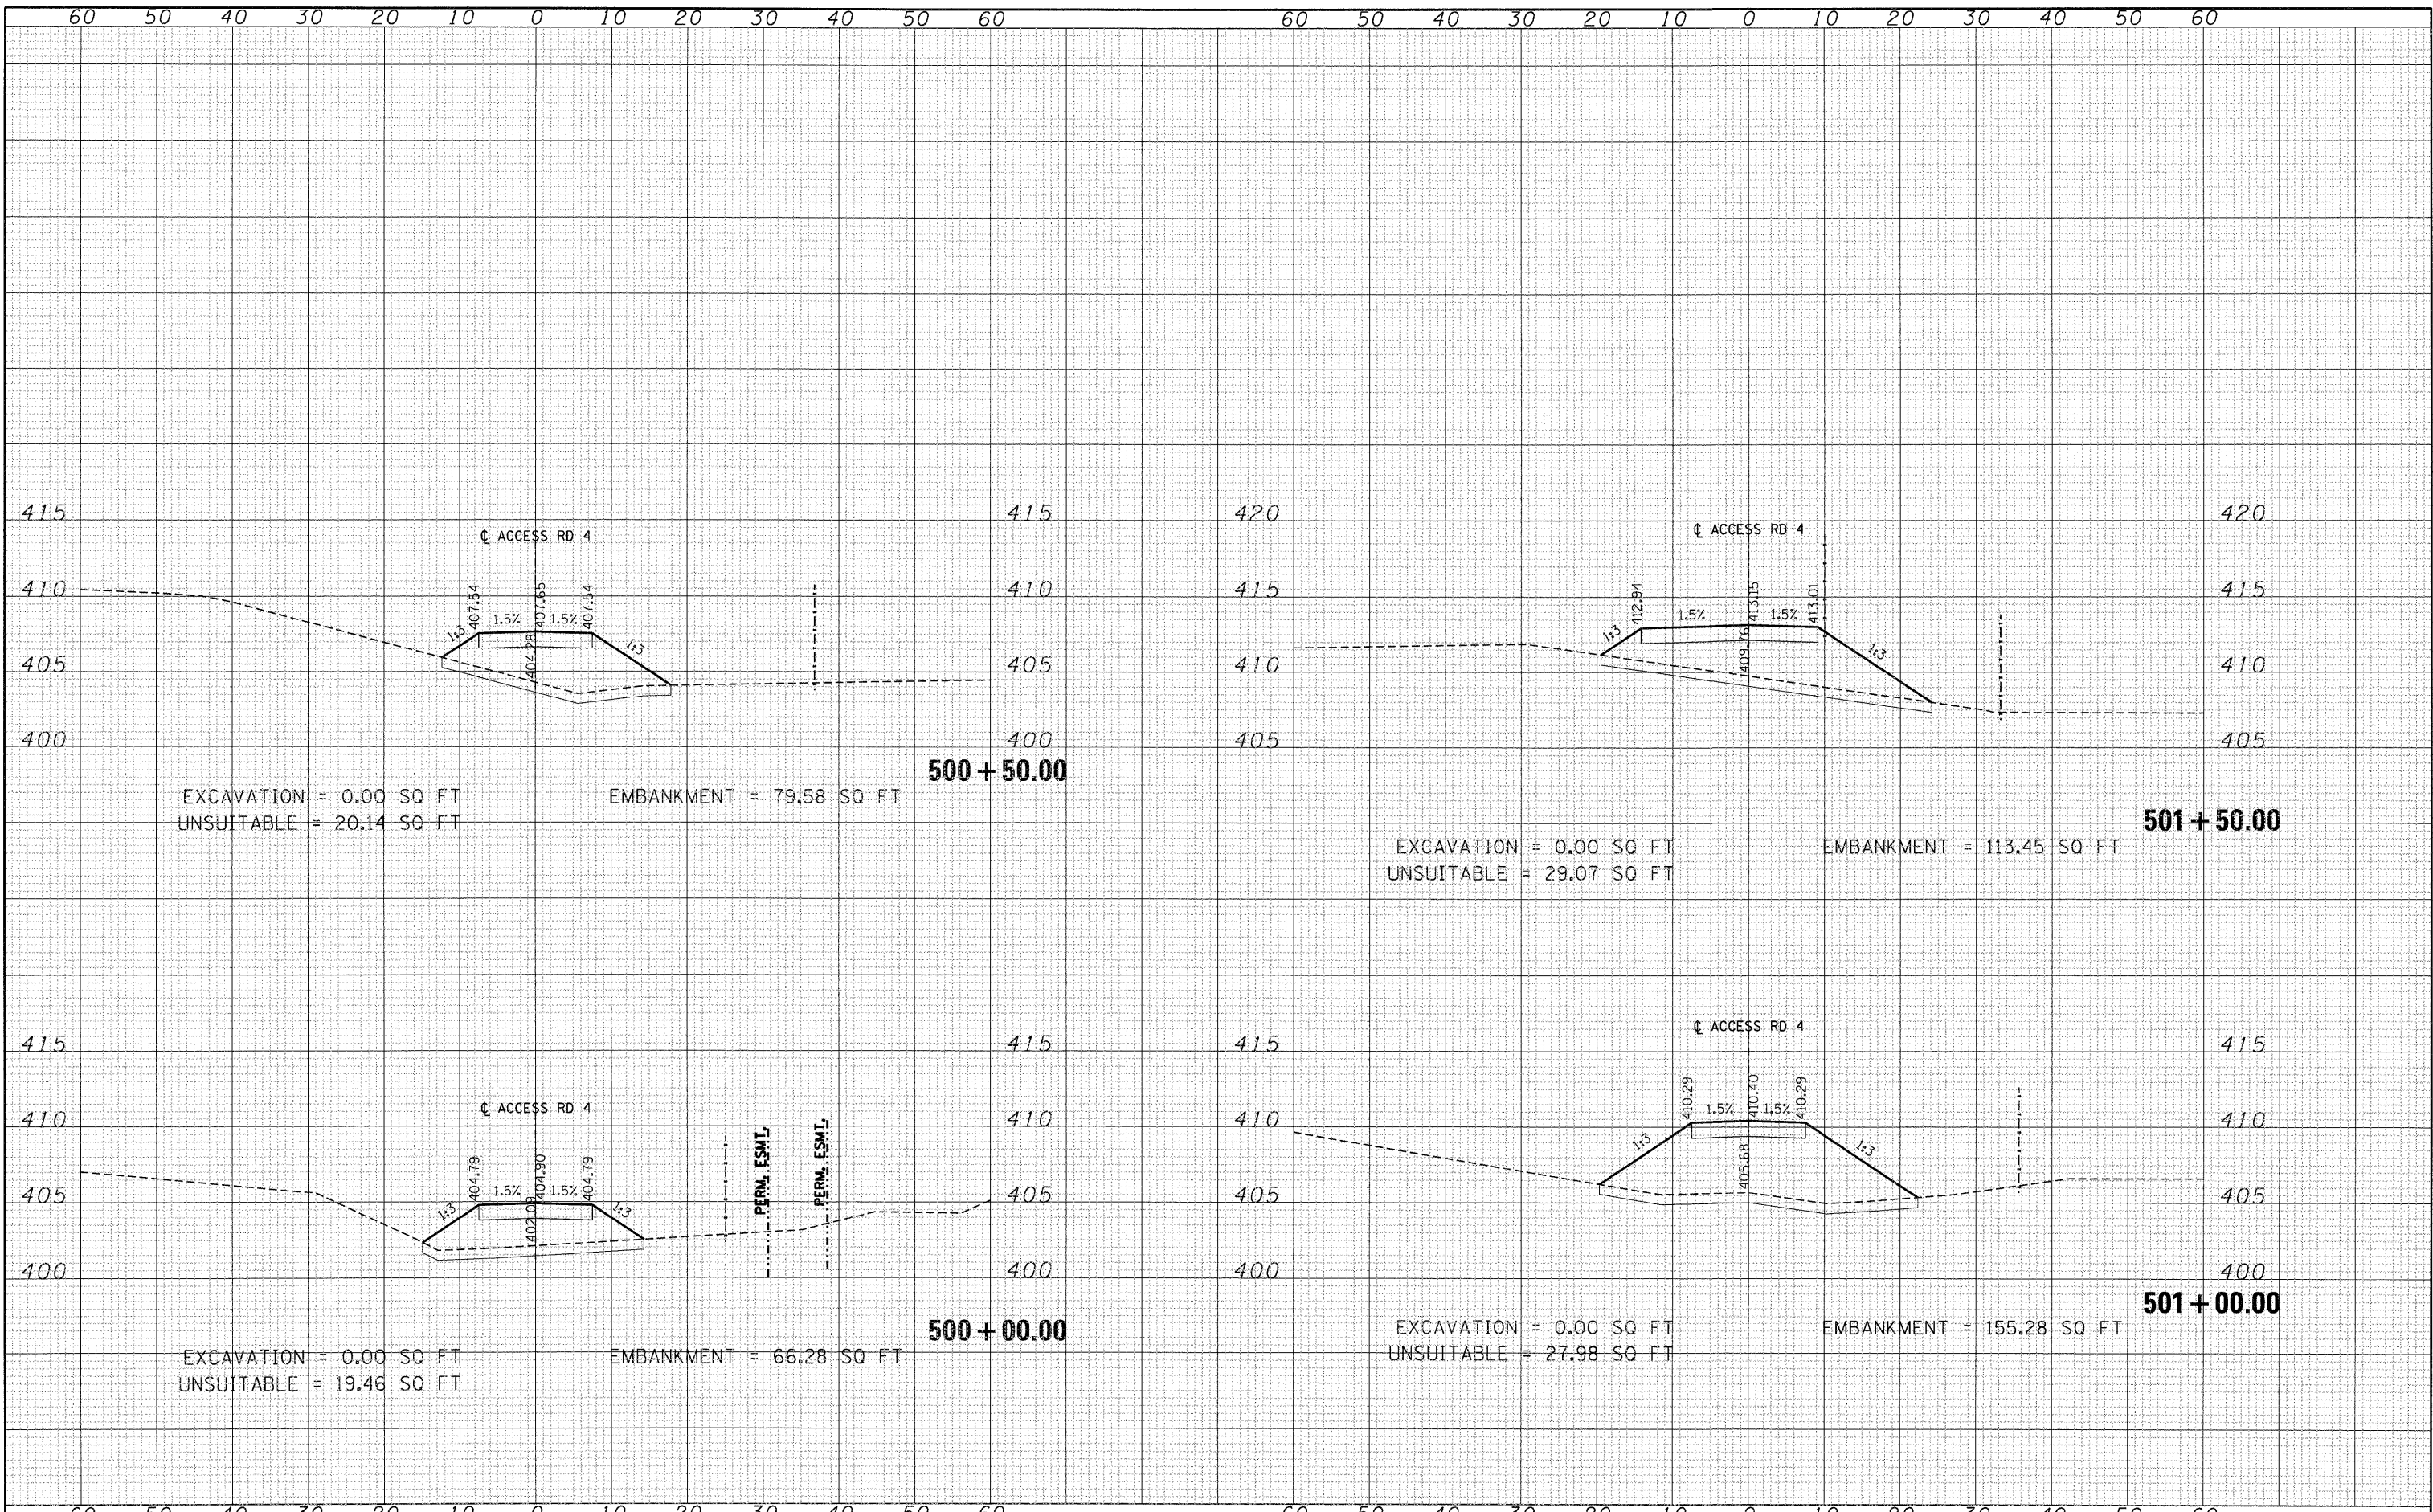

| | | | | | | | | | | | |
|-------------|----------------------|-----------------|-----------|---|---|---------------------|----------------------------------|--------------------|------------------|-----------------------------|---------------|
| FILE NAME = | USER NAME = #USER# | DESIGNED - JB | REVISED - | STATE OF ILLINOIS DEPARTMENT OF TRANSPORTATION | CROSS-SECTIONS ACCESS ROAD 6 | | F.A.P. RTE. 998 | SECTION 82-2-1HVB | COUNTY ST. CLAIR | TOTAL SHEETS 285 | SHEET NO. 264 |
| #FILE# | PLOT SCALE = #SCALE# | DRAWN - AG | REVISED - | | SCALE: | SHEET NO. OF SHEETS | STA. 500+00.00 TO STA. 501+50.00 | CONTRACT NO. 76C44 | | [ILLINOIS] FED. AID PROJECT | |
| | PLOT DATE = #DATE# | CHECKED - ACL | REVISED - | | | | | | | | |
| | | DATE - 06/04/10 | REVISED - | | | | | | | | |