


DATE	
BY	
FINAL SURVEY	SURVEYED
NOTE BOOK NO.	PLOTTED
	TEMPLATE
	AREAS CHECKED

DATE	
BY	
ORIGINAL SURVEY	SURVEYED
NOTE BOOK NO.	PLOTTED
	TEMPLATE
	AREAS CHECKED

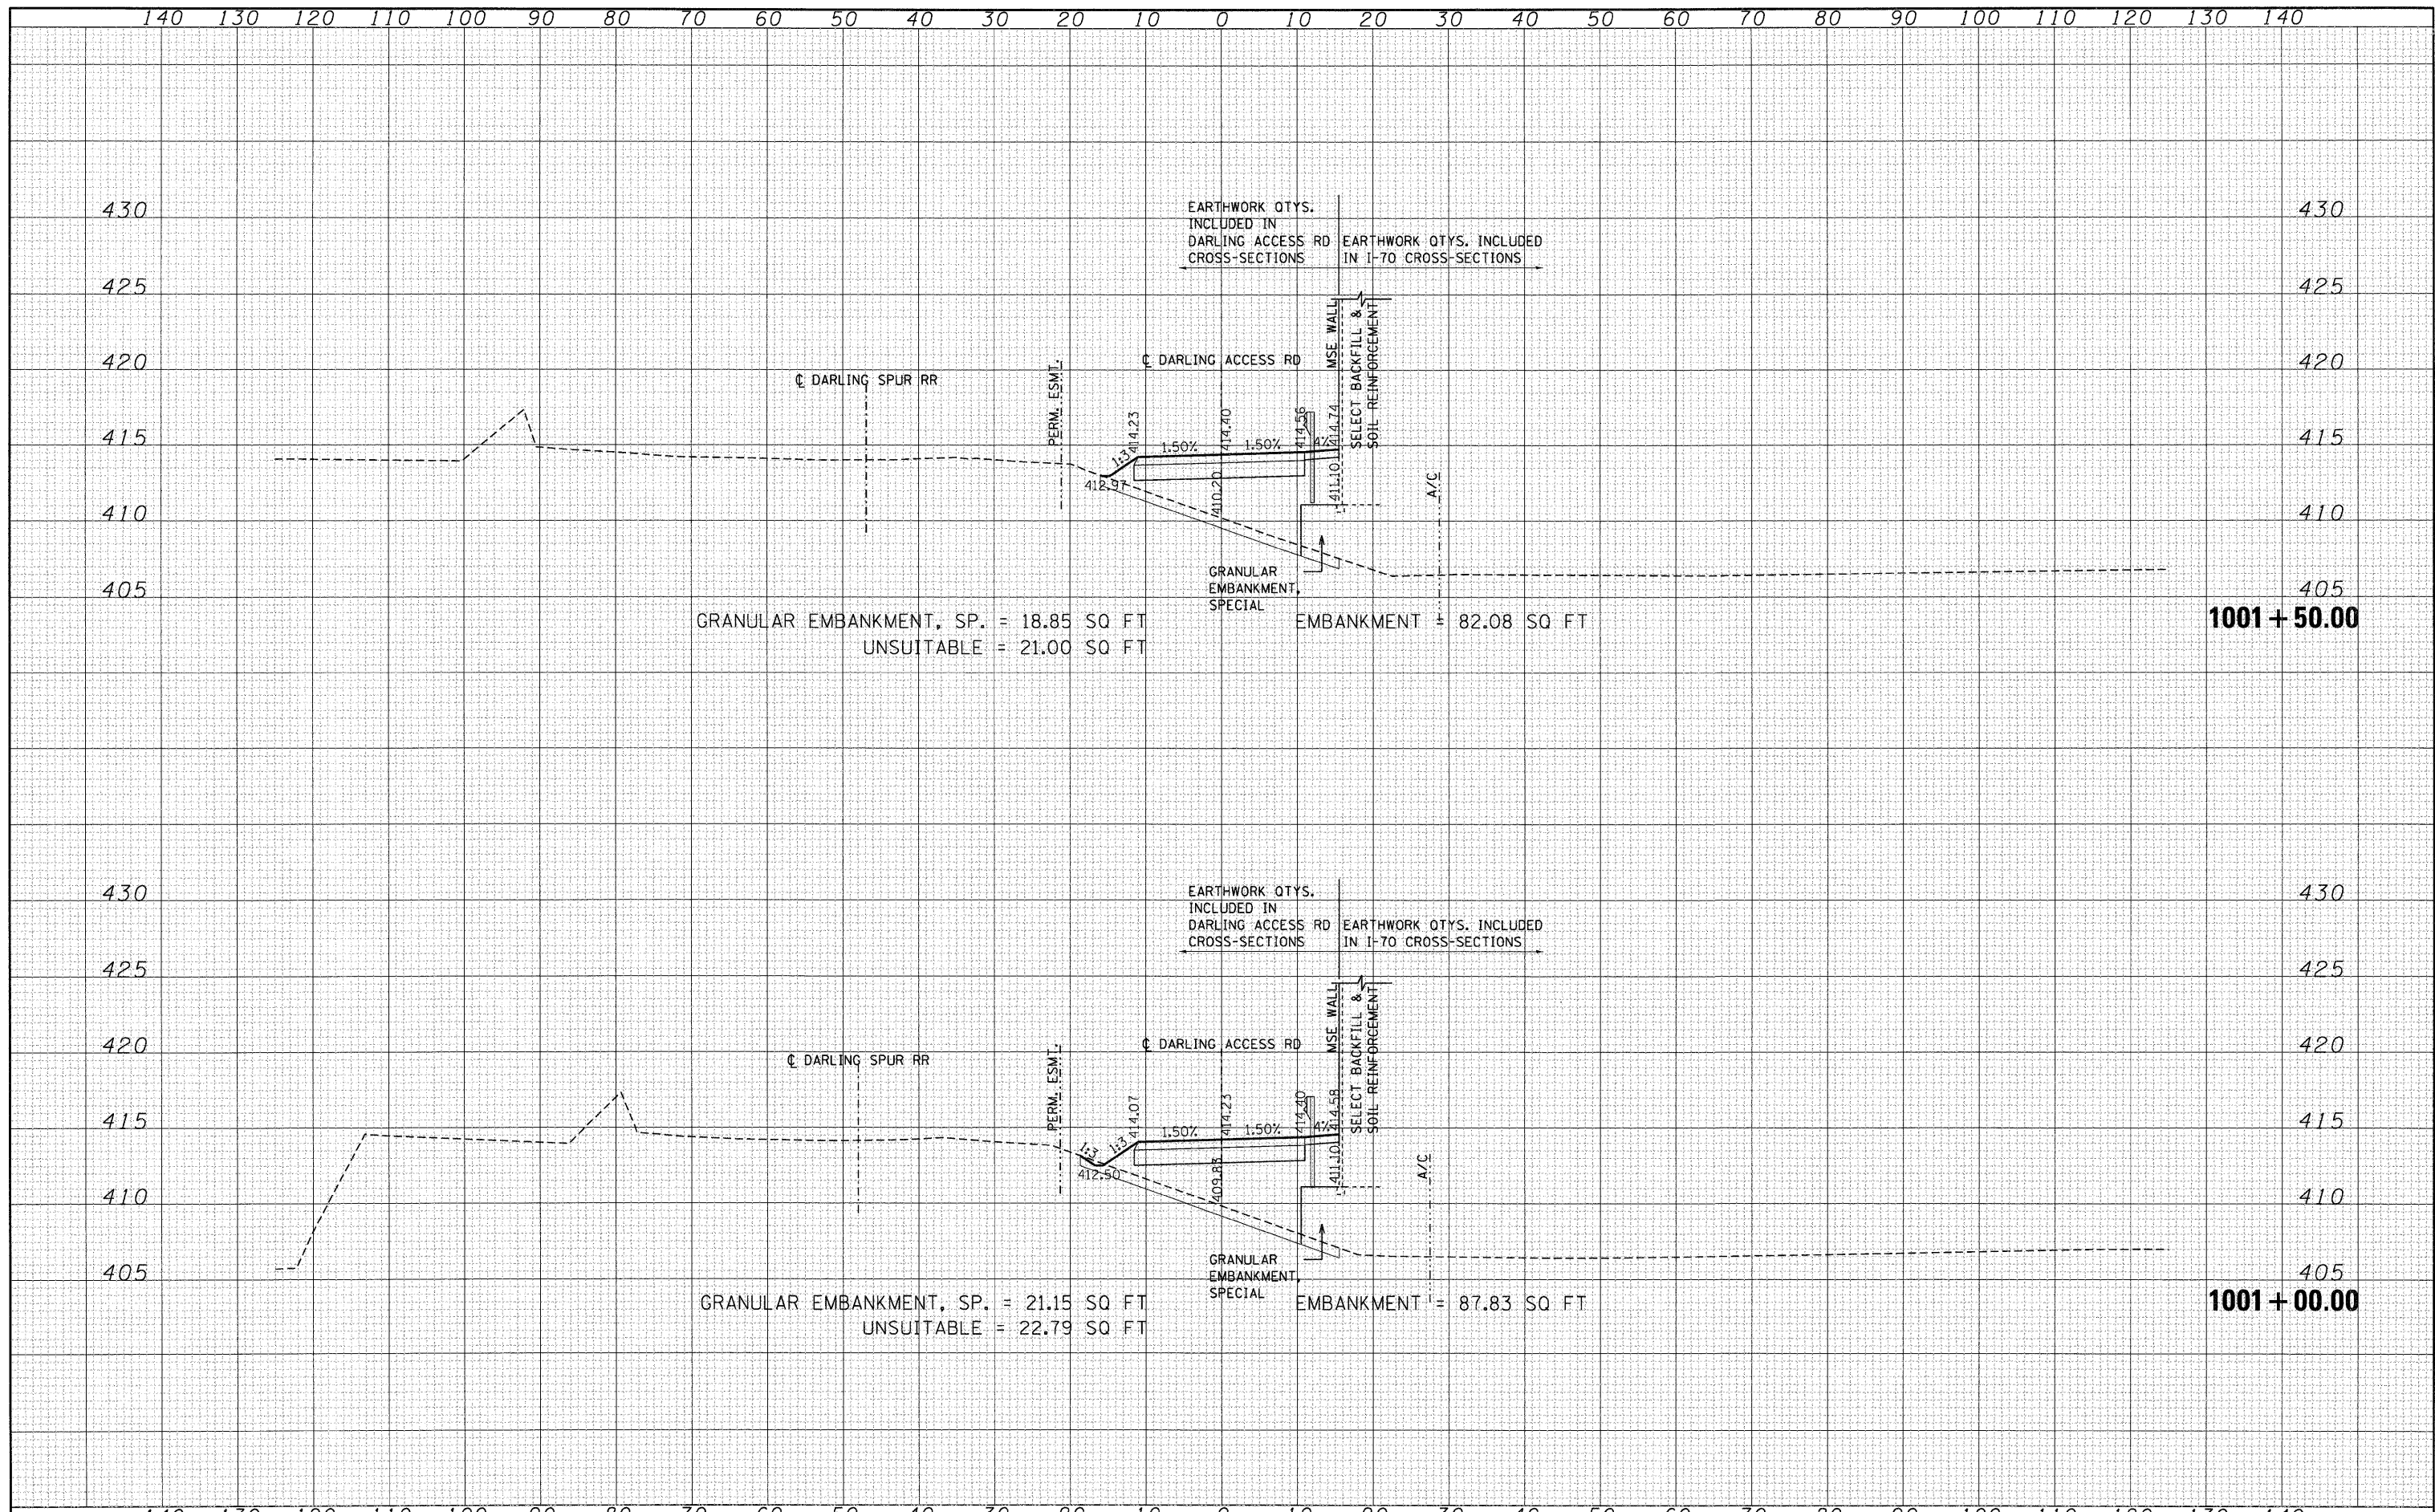

FILE NAME =	USER NAME = *USER*	DESIGNED - JB	REVISED -	STATE OF ILLINOIS DEPARTMENT OF TRANSPORTATION	CROSS-SECTIONS DARLING ACCESS ROAD				F.A.P. RTE. 998	SECTION 82-2-1HVB	COUNTY ST. CLAIR	TOTAL SHEETS 285	SHEET NO. 266
*FILE#	PLLOT SCALE = *SCALE*	DRAWN - AG	REVISED -		SCALE:	SHEET NO. OF SHEETS	STA. 1001+00.00 TO STA. 1001+50.00	CONTRACT NO. 76C44		[ILLINOIS] FED. AID PROJECT			
	PLLOT DATE = *DATE*	CHECKED - ACL	REVISED -										
		DATE - 06/04/10	REVISED -										