


DATE	
BY	
FINAL SURVEY	SURVEYED
NOTE BOOK	PLOTTED
NO.	TEMPLATE
	AREAS CHECKED

DATE	
BY	
ORIGINAL SURVEY	SURVEYED
NOTE BOOK	PLOTTED
NO.	TEMPLATE
	AREAS CHECKED

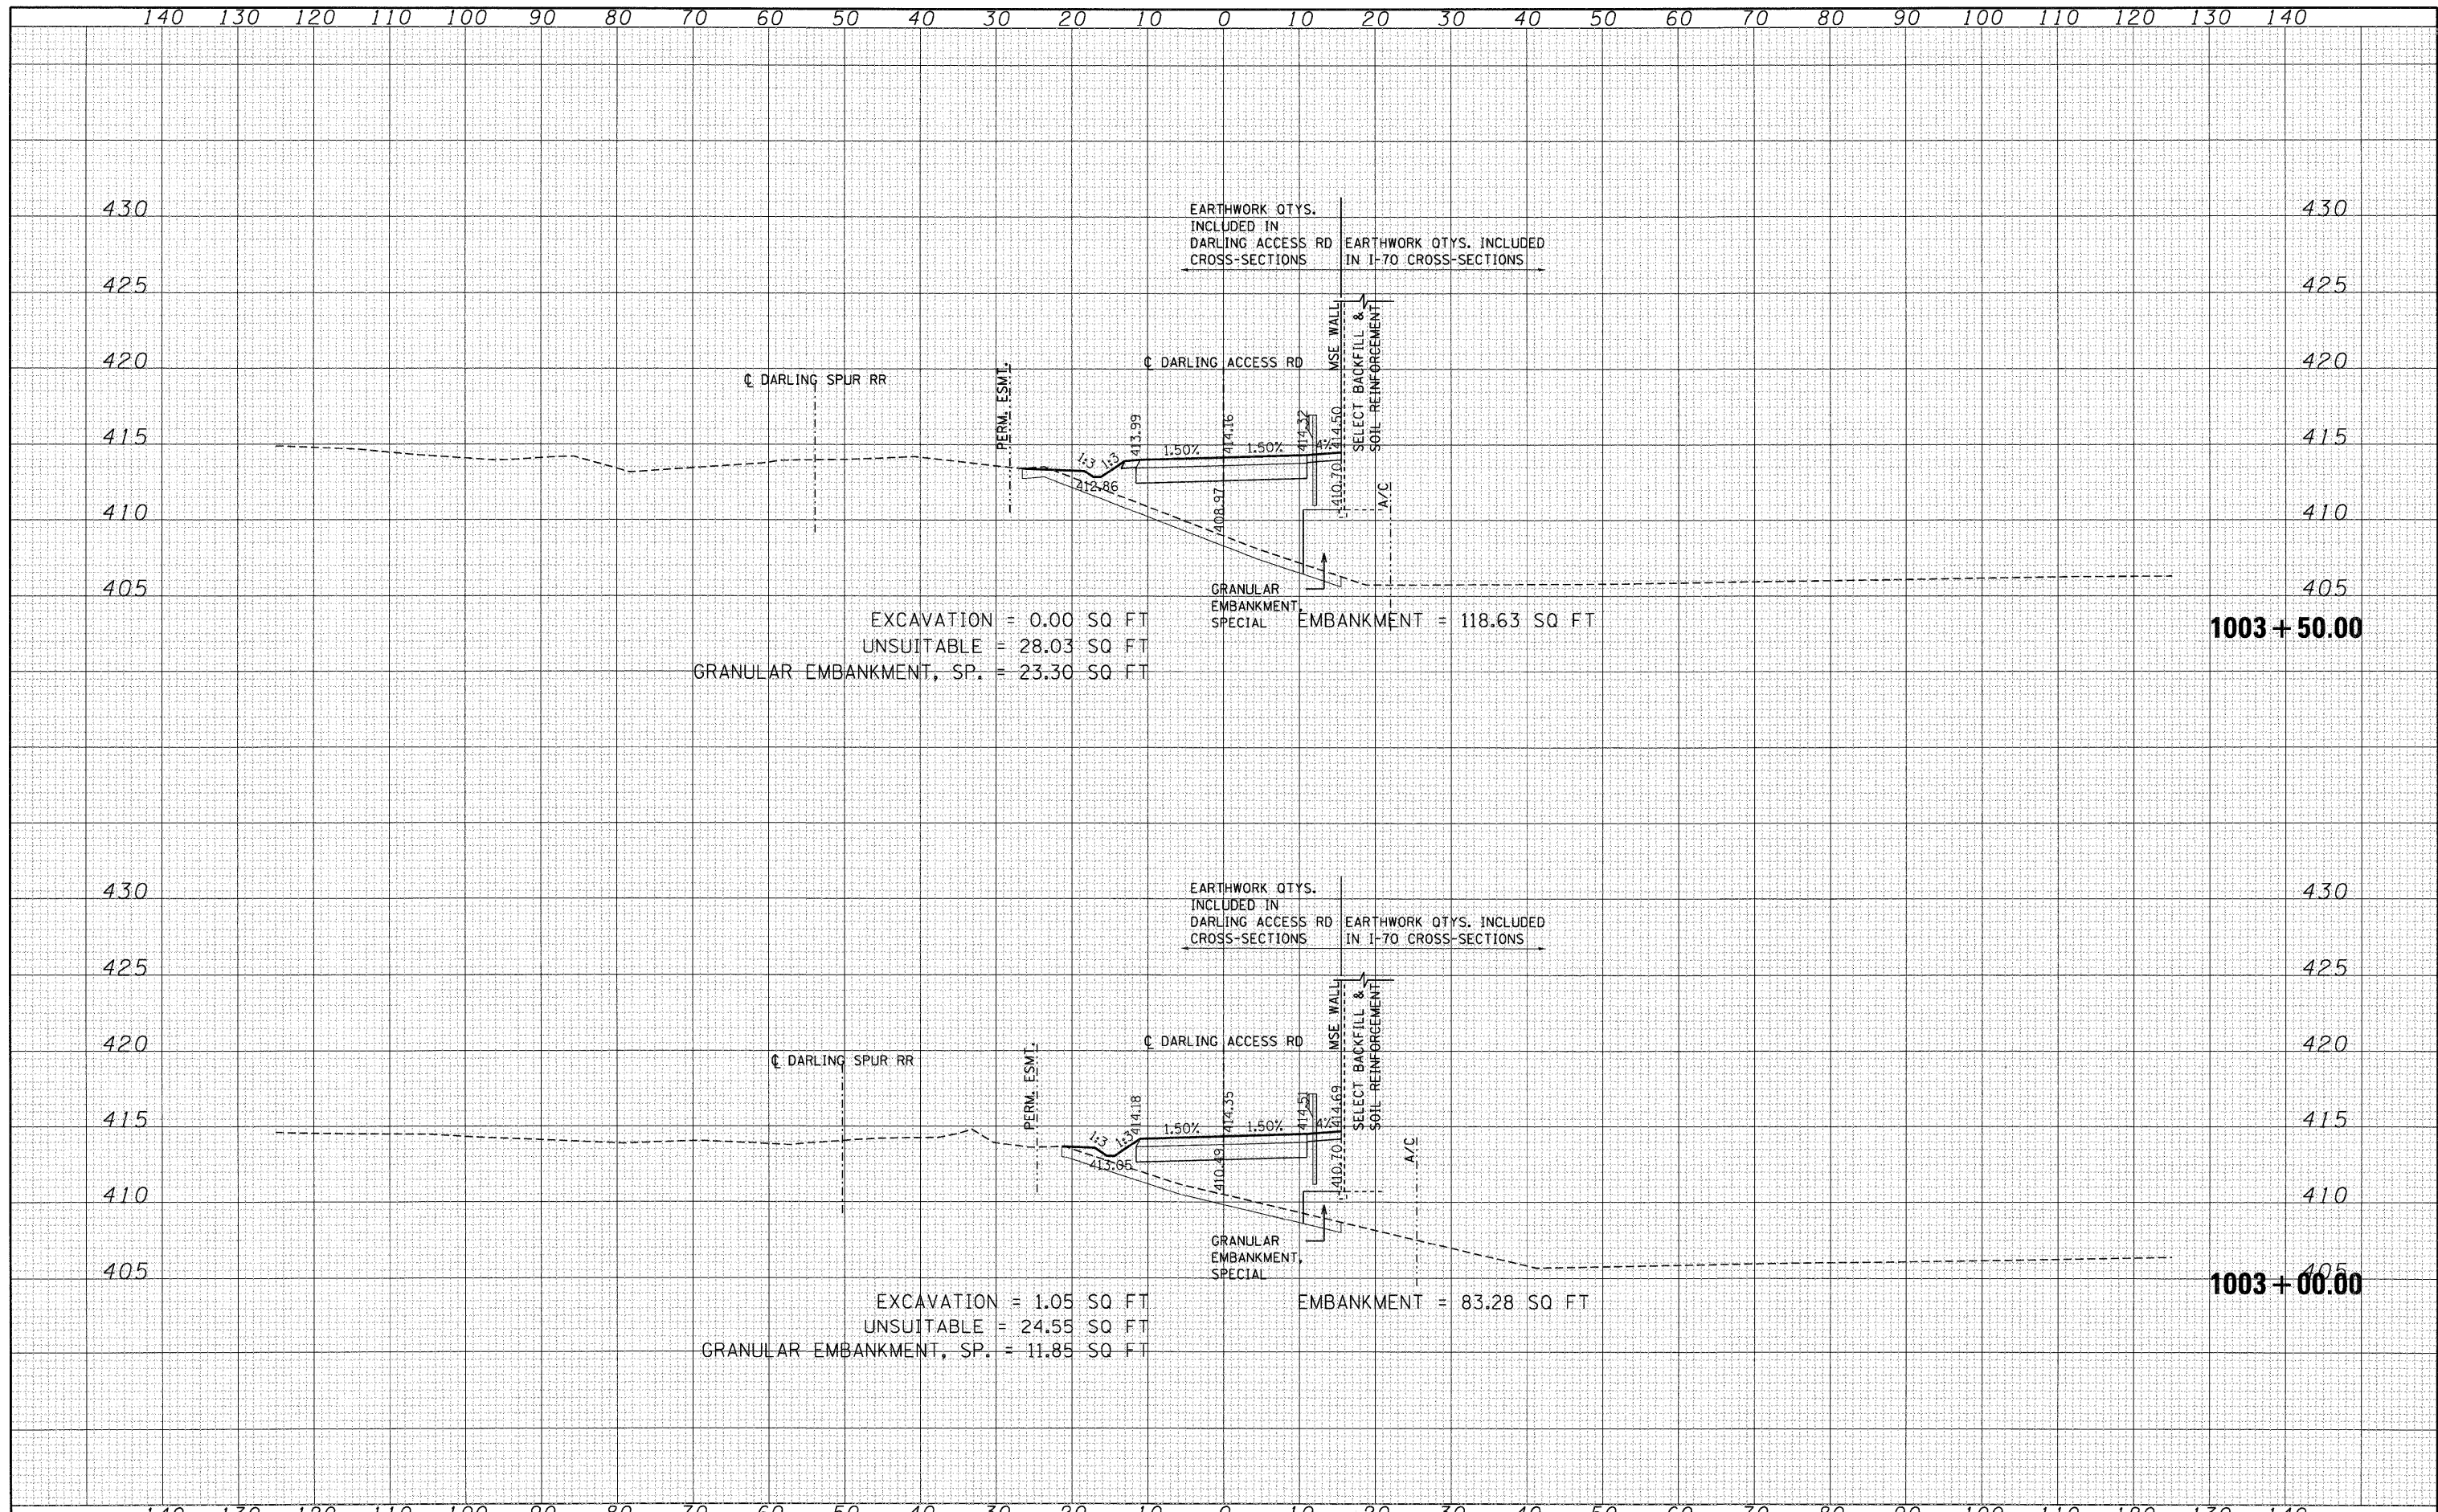

EXCAVATION = 0.00 SQ FT
 UNSUITABLE = 28.03 SQ FT
 GRANULAR EMBANKMENT, SP. = 23.30 SQ FT
 EMBANKMENT = 118.63 SQ FT

EXCAVATION = 1.05 SQ FT
 UNSUITABLE = 24.55 SQ FT
 GRANULAR EMBANKMENT, SP. = 11.85 SQ FT
 EMBANKMENT = 83.28 SQ FT

FILE NAME =	USER NAME = *USER*	DESIGNED - JB	REVISED -	STATE OF ILLINOIS DEPARTMENT OF TRANSPORTATION	CROSS-SECTIONS DARLING ACCESS ROAD			F.A.P. RTE. 998	SECTION 82-2-IHVB	COUNTY ST. CLAIR	TOTAL SHEETS 285	SHEET NO. 268
FILEL	PLOT SCALE = *SCALE*	DRAWN - AG	REVISED -		SCALE:	SHEET NO. OF SHEETS	STA. 1003+00.00 TO STA. 1003+50.00	CONTRACT NO. 76C44		[ILLINOIS] FED. AID PROJECT		
	PLOT DATE = *DATE*	CHECKED - ACL	REVISED -									
		DATE - 06/04/10	REVISED -									