


DATE	
BY	
SURVEYED	
PLOTTED	
TEMPLATE	
AREAS	
CHECKED	
NO.	

DATE	
BY	
SURVEYED	
PLOTTED	
TEMPLATE	
AREAS	
CHECKED	
NO.	

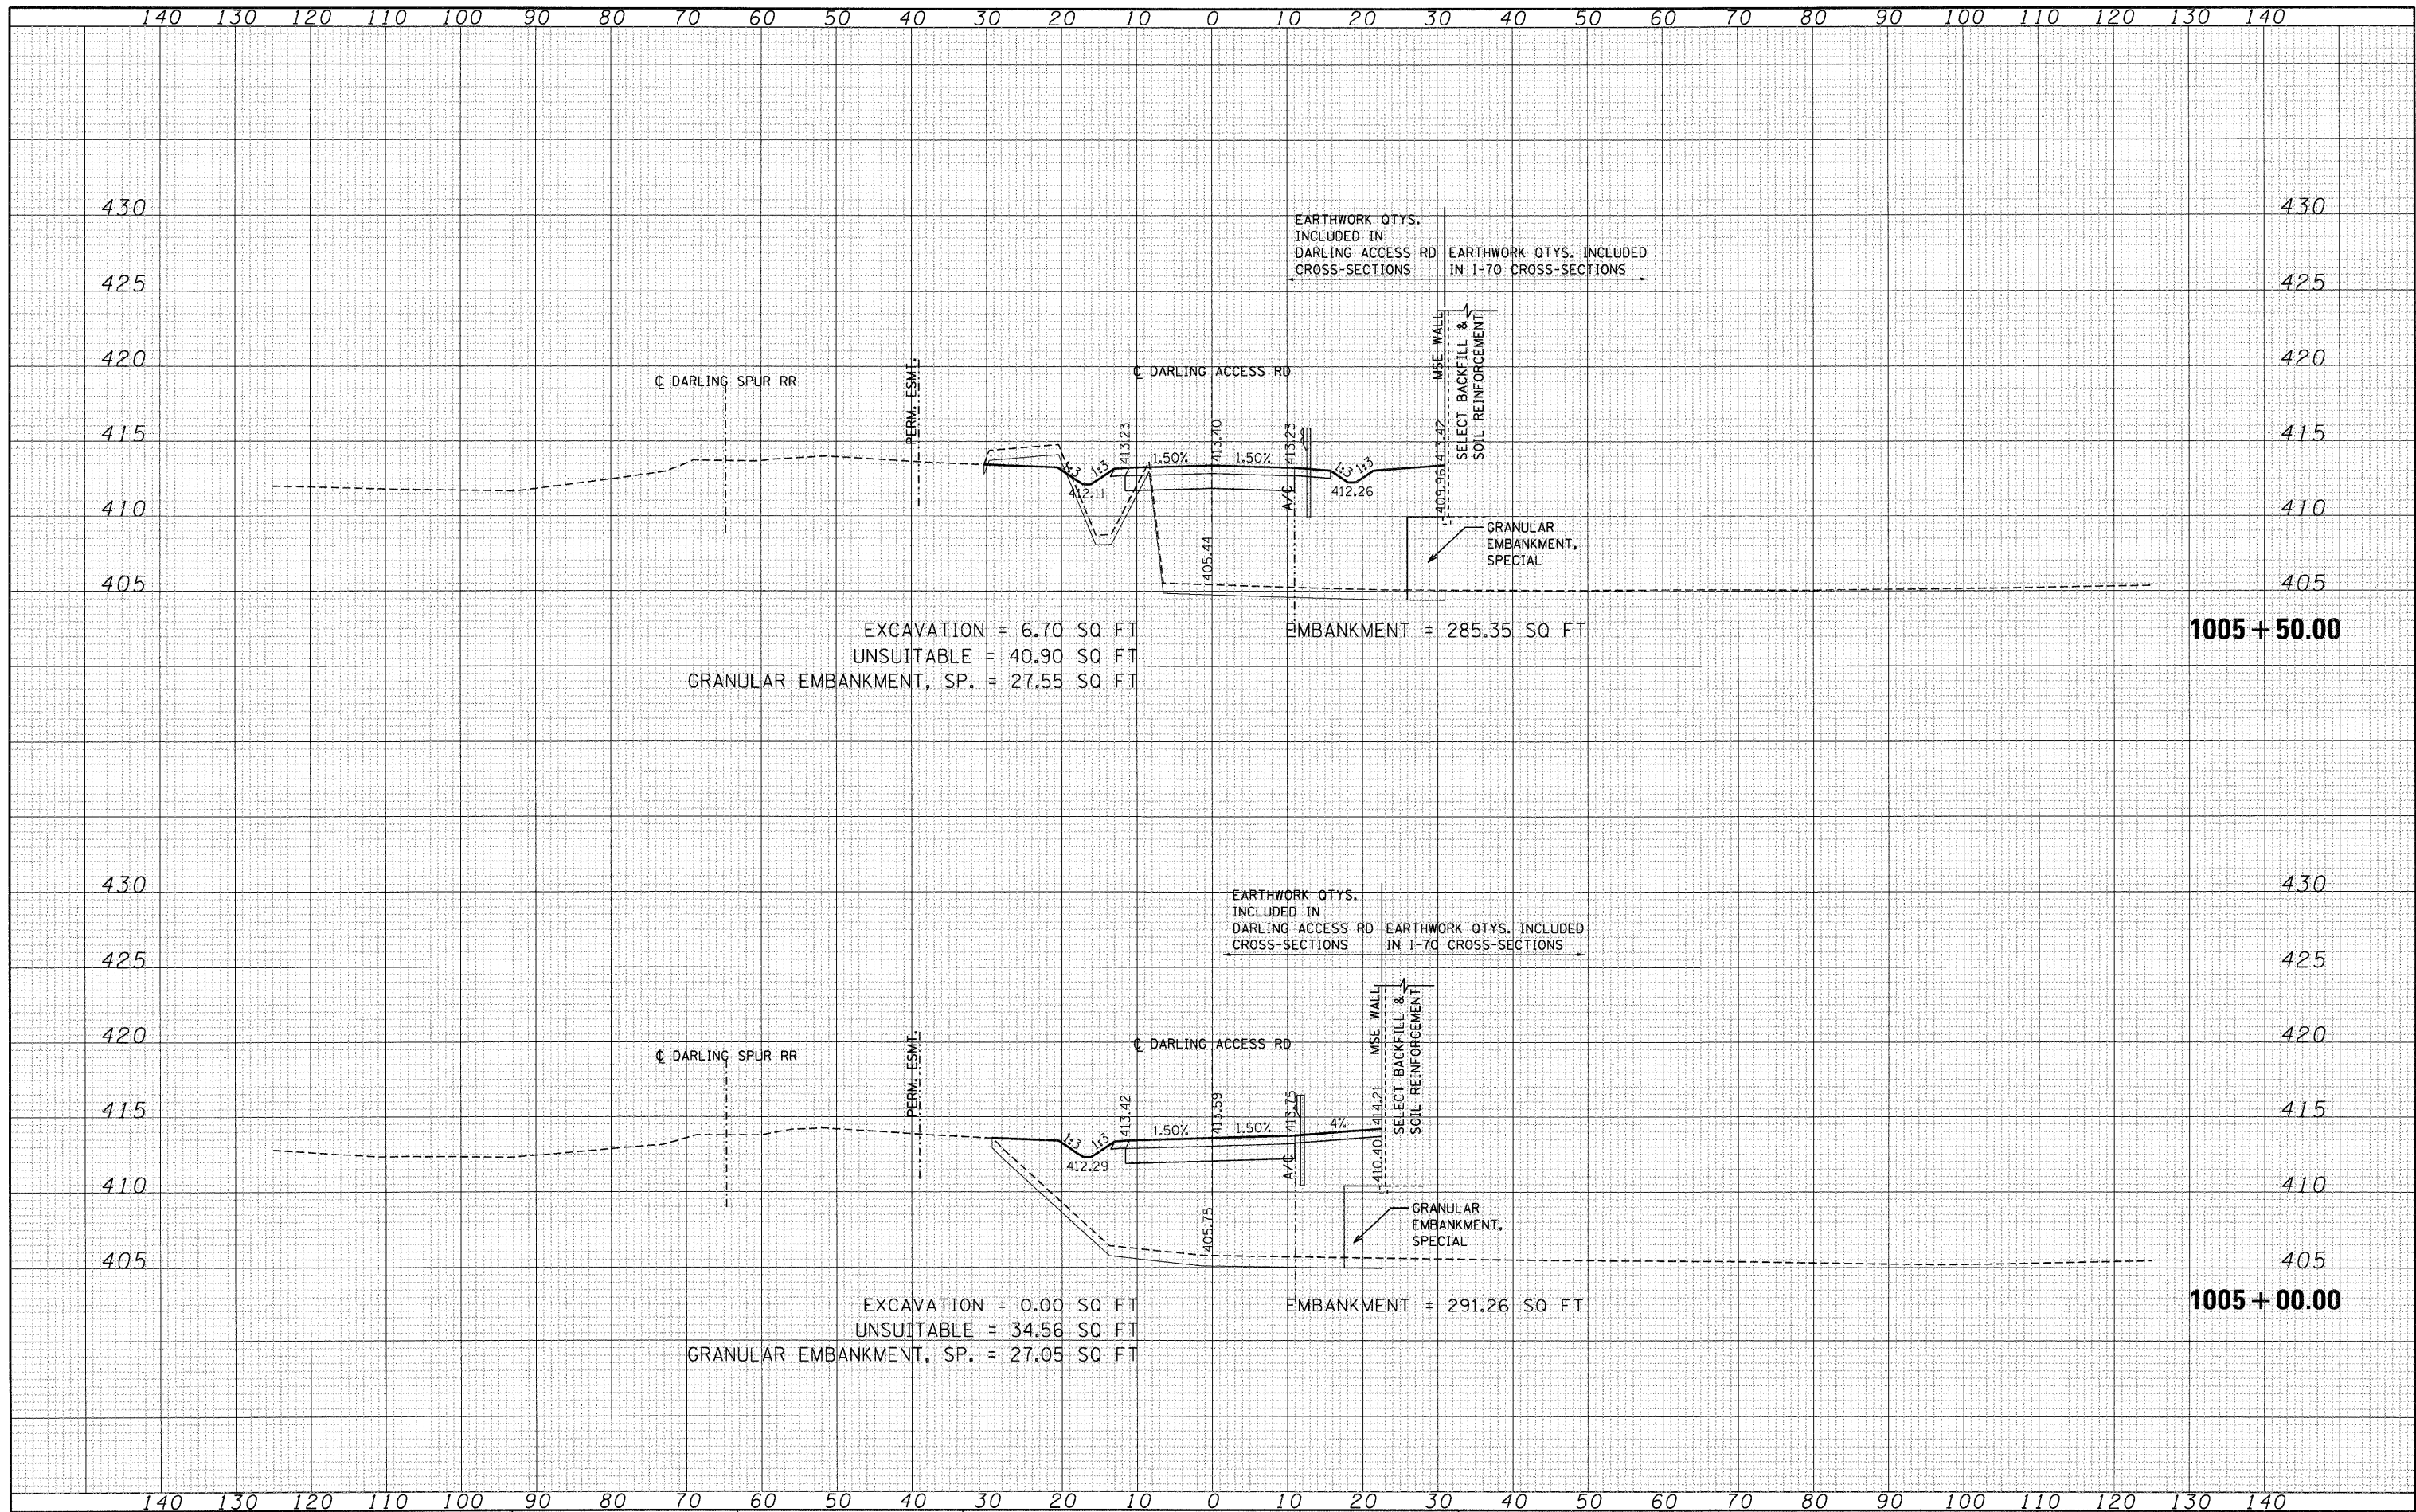

FILE NAME =
 #FILE#

USER NAME = #USER#
 DESIGNED - JB
 DRAWN - AG
 CHECKED - ACL
 DATE - 06/04/10

REVISED -
 REVISED -
 REVISED -
 REVISED -

**STATE OF ILLINOIS
 DEPARTMENT OF TRANSPORTATION**

**CROSS-SECTIONS
 DARLING ACCESS ROAD**

SCALE: SHEET NO. OF SHEETS STA. 1005+00.00 TO STA. 1005+50.00

F.A.P. RTE.	SECTION	COUNTY	TOTAL SHEETS	SHEET NO.
998	82-2-1HVB	ST. CLAIR	285	270
CONTRACT NO. 76C44			ILLINOIS FED. AID PROJECT	