


DATE _____
 BY _____
 SURVEYED _____
 PLOTTED _____
 TEMPLATE _____
 AREAS CHECKED _____
 AREAS CHECKED _____
 NO. _____

DATE _____
 BY _____
 SURVEYED _____
 PLOTTED _____
 TEMPLATE _____
 AREAS CHECKED _____
 AREAS CHECKED _____
 NO. _____

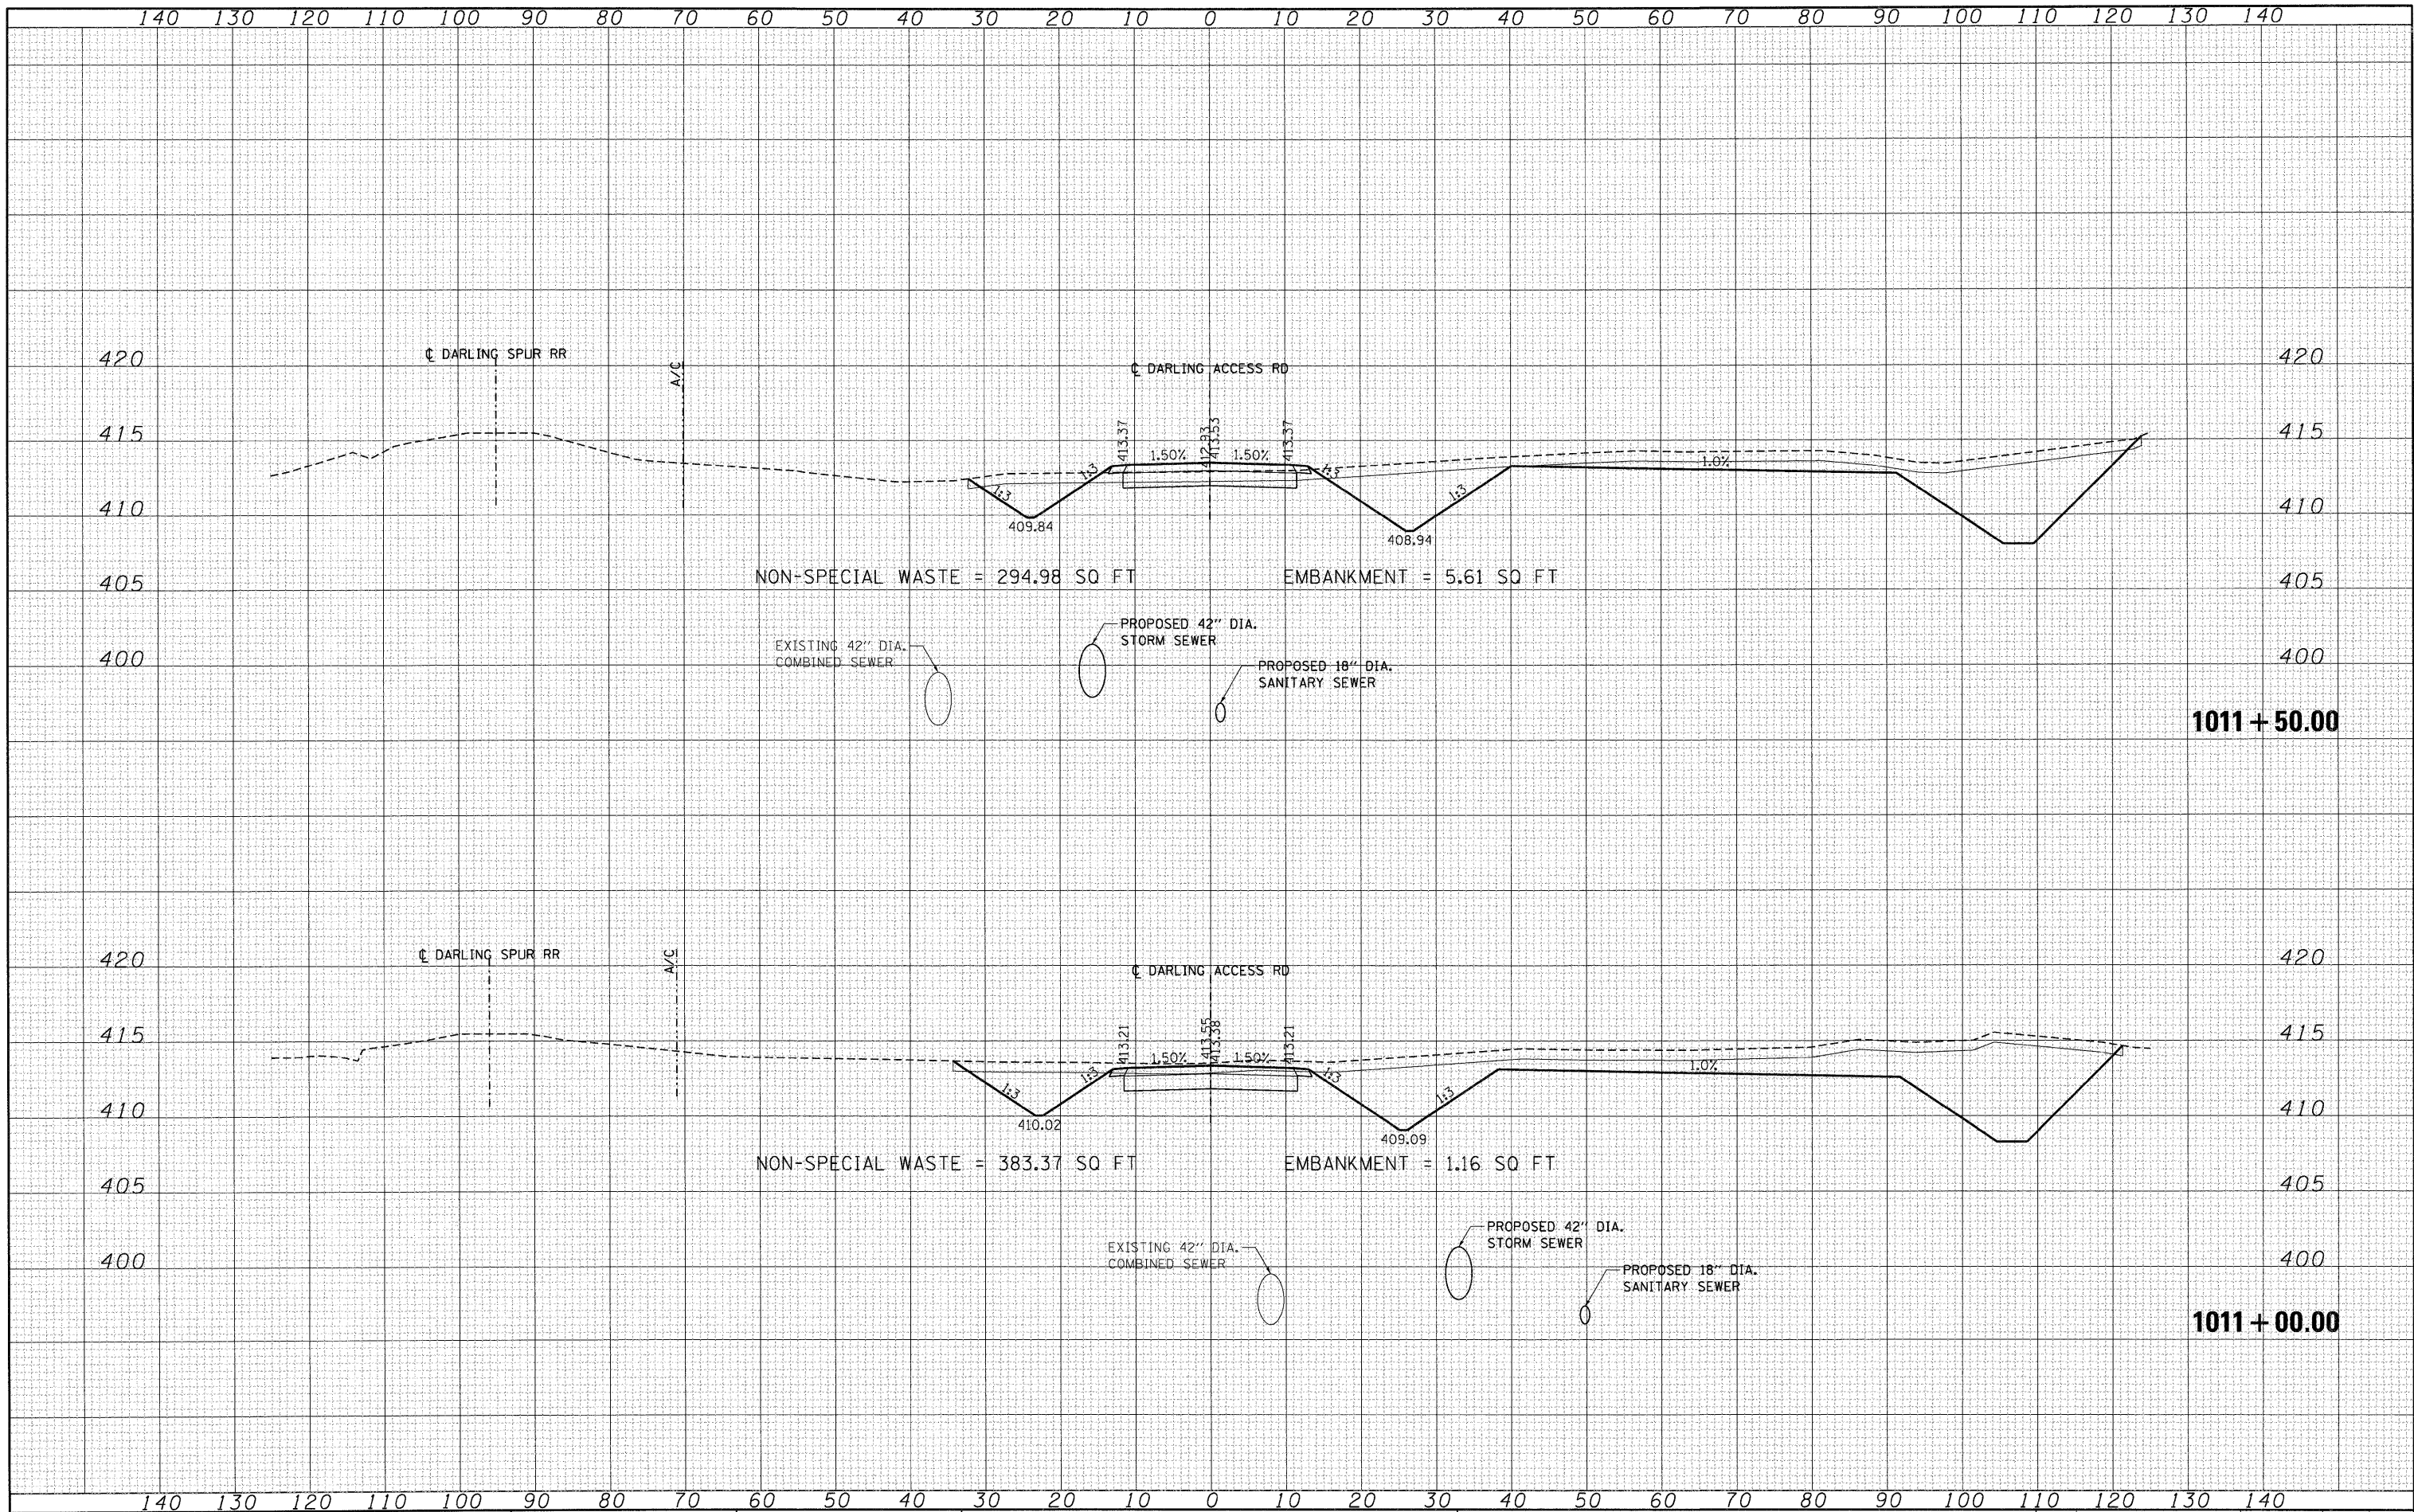

FILE NAME = _____
 *FILEL# _____

USER NAME = *USER*
 DESIGNED - JB
 DRAWN - AG
 CHECKED - ACL
 DATE - 06/04/10

REVISED -
 REVISED -
 REVISED -
 REVISED -

**STATE OF ILLINOIS
 DEPARTMENT OF TRANSPORTATION**

**CROSS-SECTIONS
 DARLING ACCESS ROAD**
 SCALE: _____ SHEET NO. _____ OF _____ SHEETS STA. 1011+00.00 TO STA. 1011+50.00

F.A.P. RTE.	SECTION	COUNTY	TOTAL SHEETS	SHEET NO.
998	82-2-1HVB	ST. CLAIR	285	276
CONTRACT NO. 76C44			ILLINOIS FED. AID PROJECT	