



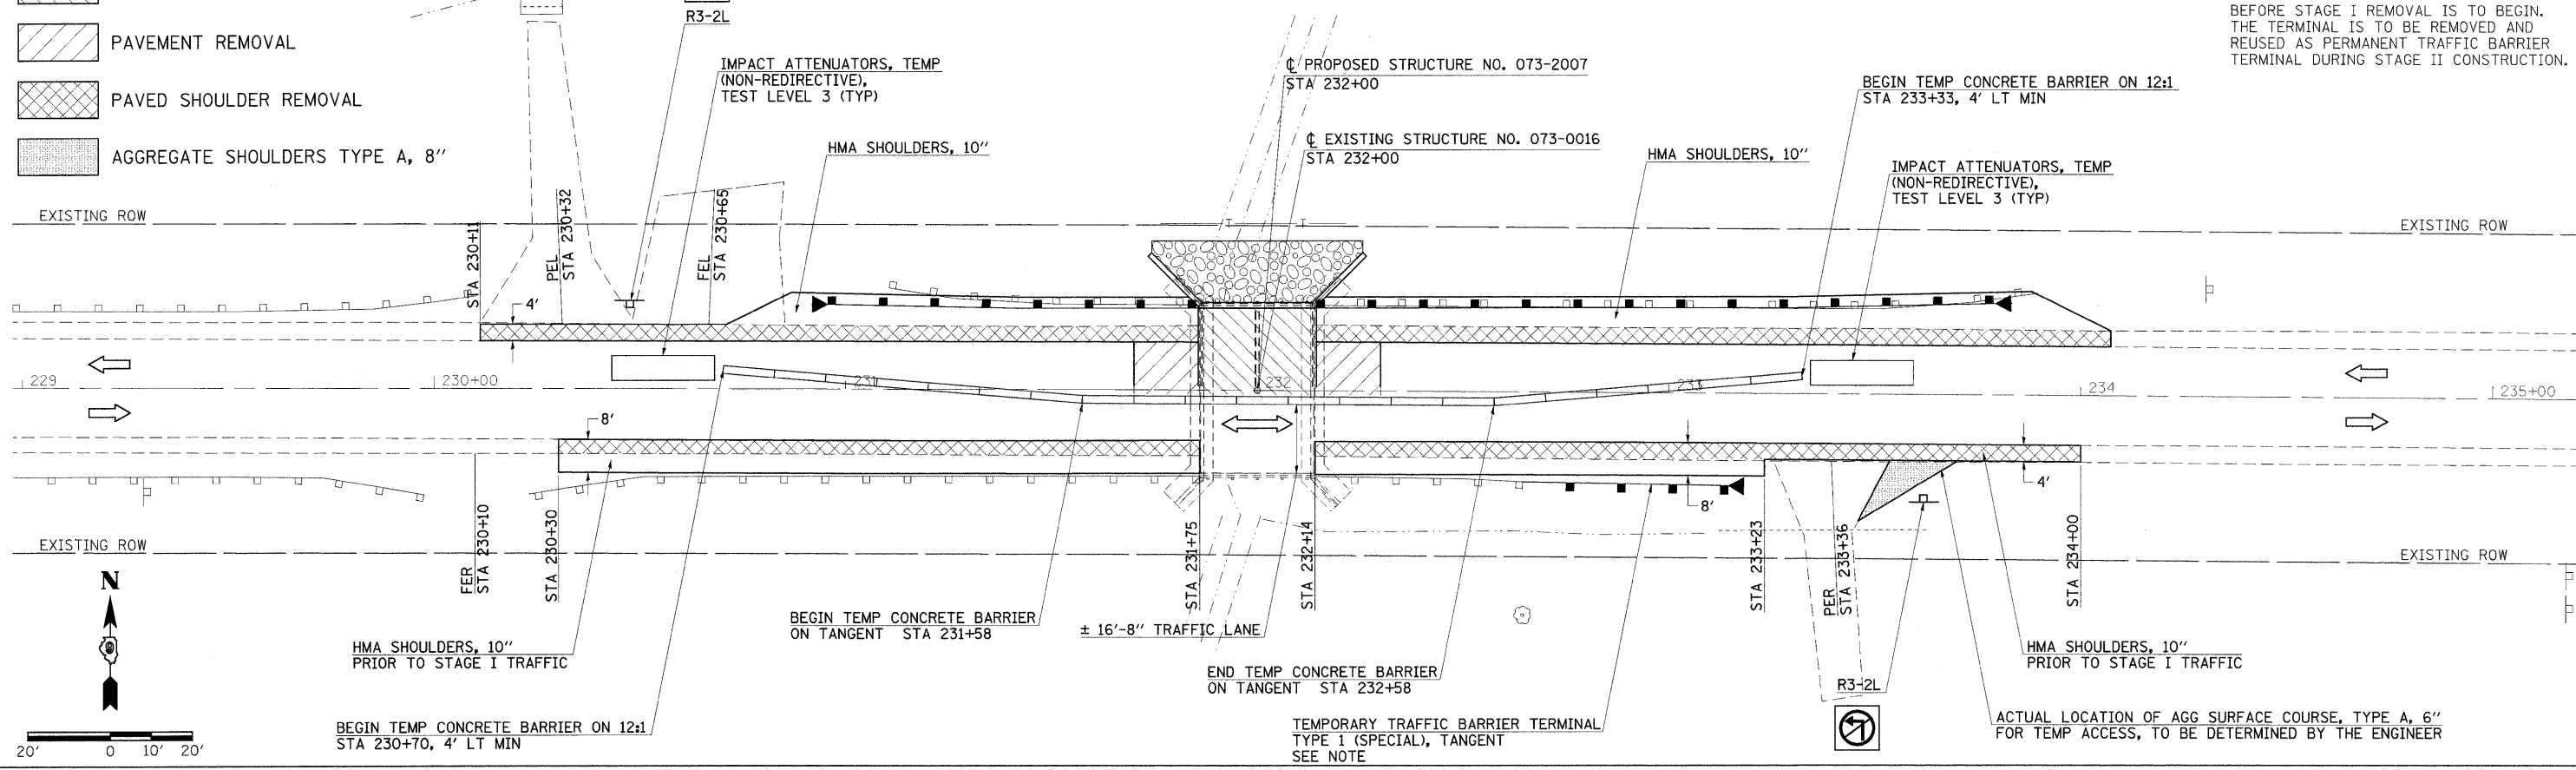



-  STRUCTURE REMOVAL
-  PAVEMENT REMOVAL
-  PAVED SHOULDER REMOVAL
-  AGGREGATE SHOULDERS TYPE A, 8"

NOTE: TEMPORARY TRAFFIC BARRIER TERMINAL TYPE 1 (SPECIAL) TANGENT IS TO BE INSTALLED TO THE EXISTING GUARDRAIL BEFORE STAGE I REMOVAL IS TO BEGIN. THE TERMINAL IS TO BE REMOVED AND REUSED AS PERMANENT TRAFFIC BARRIER TERMINAL DURING STAGE II CONSTRUCTION.

### STAGE 1

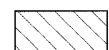

### STAGE 2

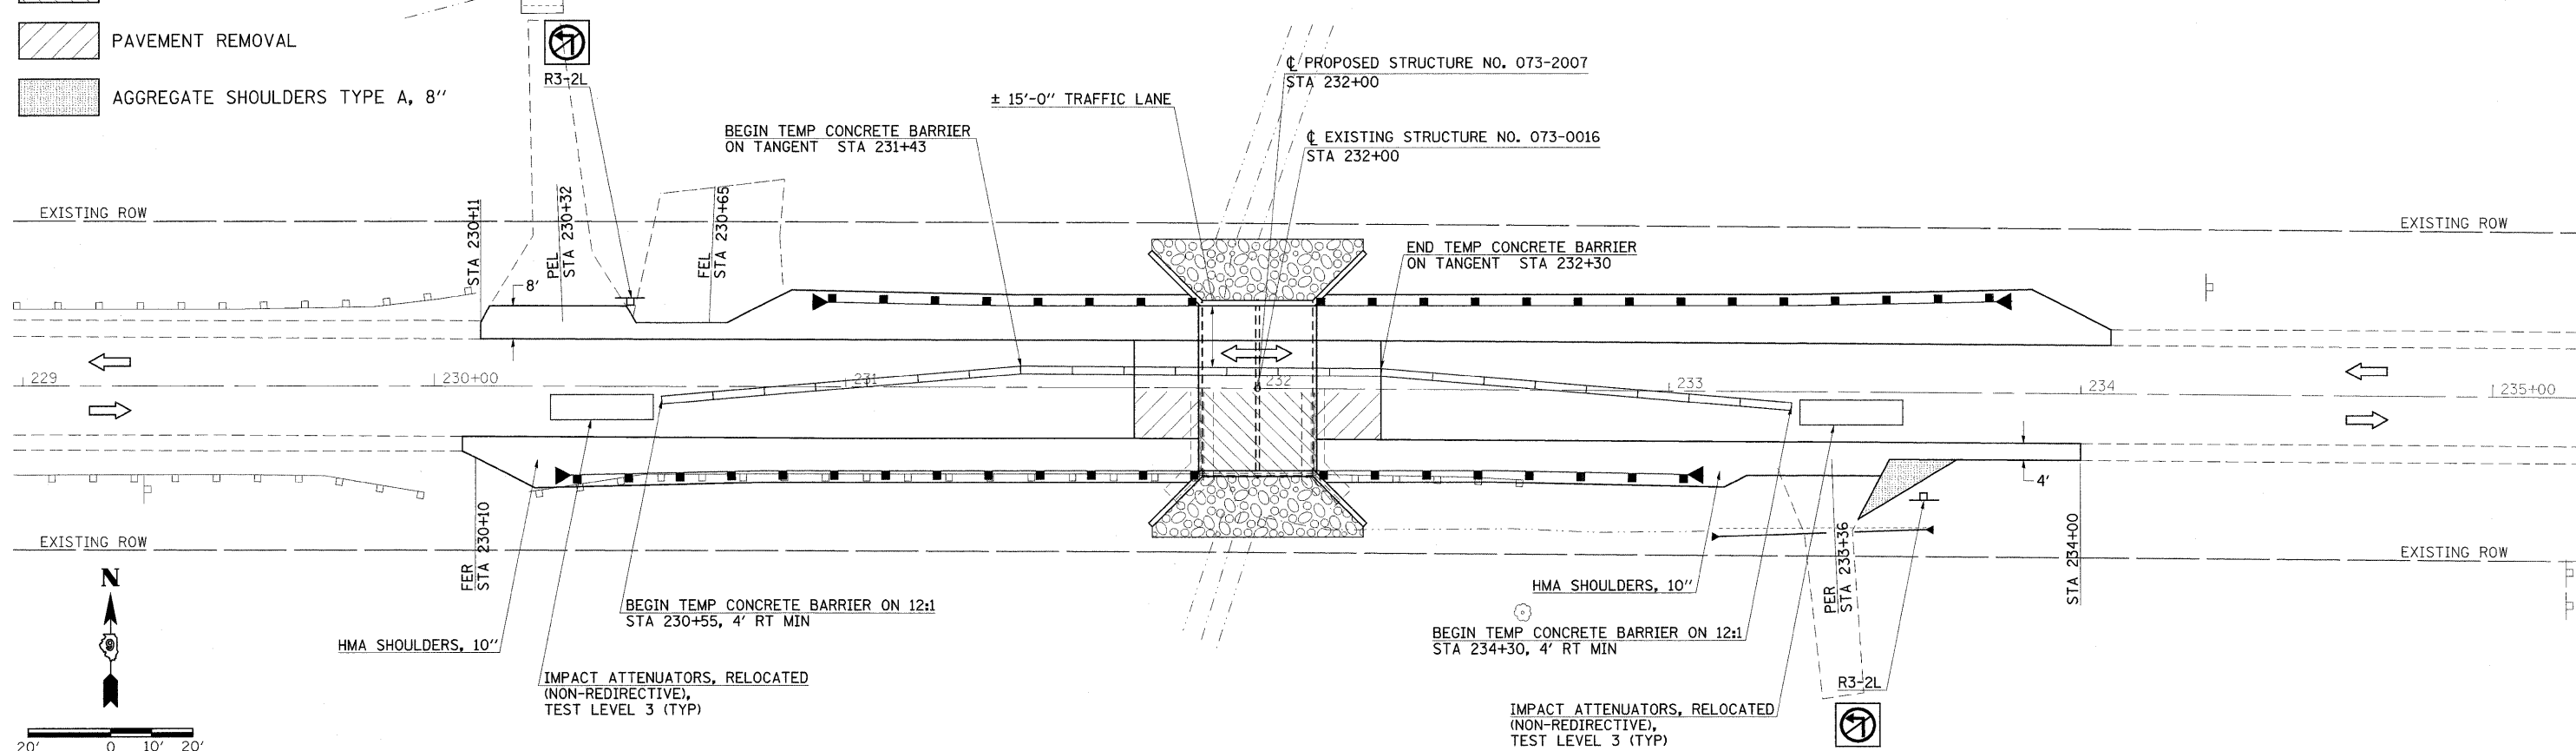

|   |                             |            |           |   |                                       |                           |         |        |              |           |  |
|---|-----------------------------|------------|-----------|---|---------------------------------------|---------------------------|---------|--------|--------------|-----------|--|
| FILE NAME =   | USER NAME = cornellm        | DESIGNED - | REVISED - | <b>STATE OF ILLINOIS<br/>DEPARTMENT OF TRANSPORTATION</b> | <b>STAGING PLAN<br/>S.N. 073-0016</b> | F.A.P. RTE.               | SECTION | COUNTY | TOTAL SHEETS | SHEET NO. |  |
| ca:\pw_work\pwidot\cornellm\dms43827\7859_sht_staging.dgn | PLOT SCALE = 20.0000' / IN. | DRAWN -    | REVISED - |   |                                       | 841                       | 108B-1  | PERRY  | 27           | 9         |  |
|   | PLOT DATE = 4/29/2010       | CHECKED -  | REVISED - |   |                                       | CONTRACT NO. 78059        |         |        |              |           |  |
|   |                             | DATE -     | REVISED - |   |                                       | ILLINOIS FED. AID PROJECT |         |        |              |           |  |

SCALE: 1"=20' SHEET NO. OF SHEETS STA. 229+00.00 TO STA. 235+00.00