


PROPOSED HOT-MIX ASPHALT SHOULDER LAYOUT

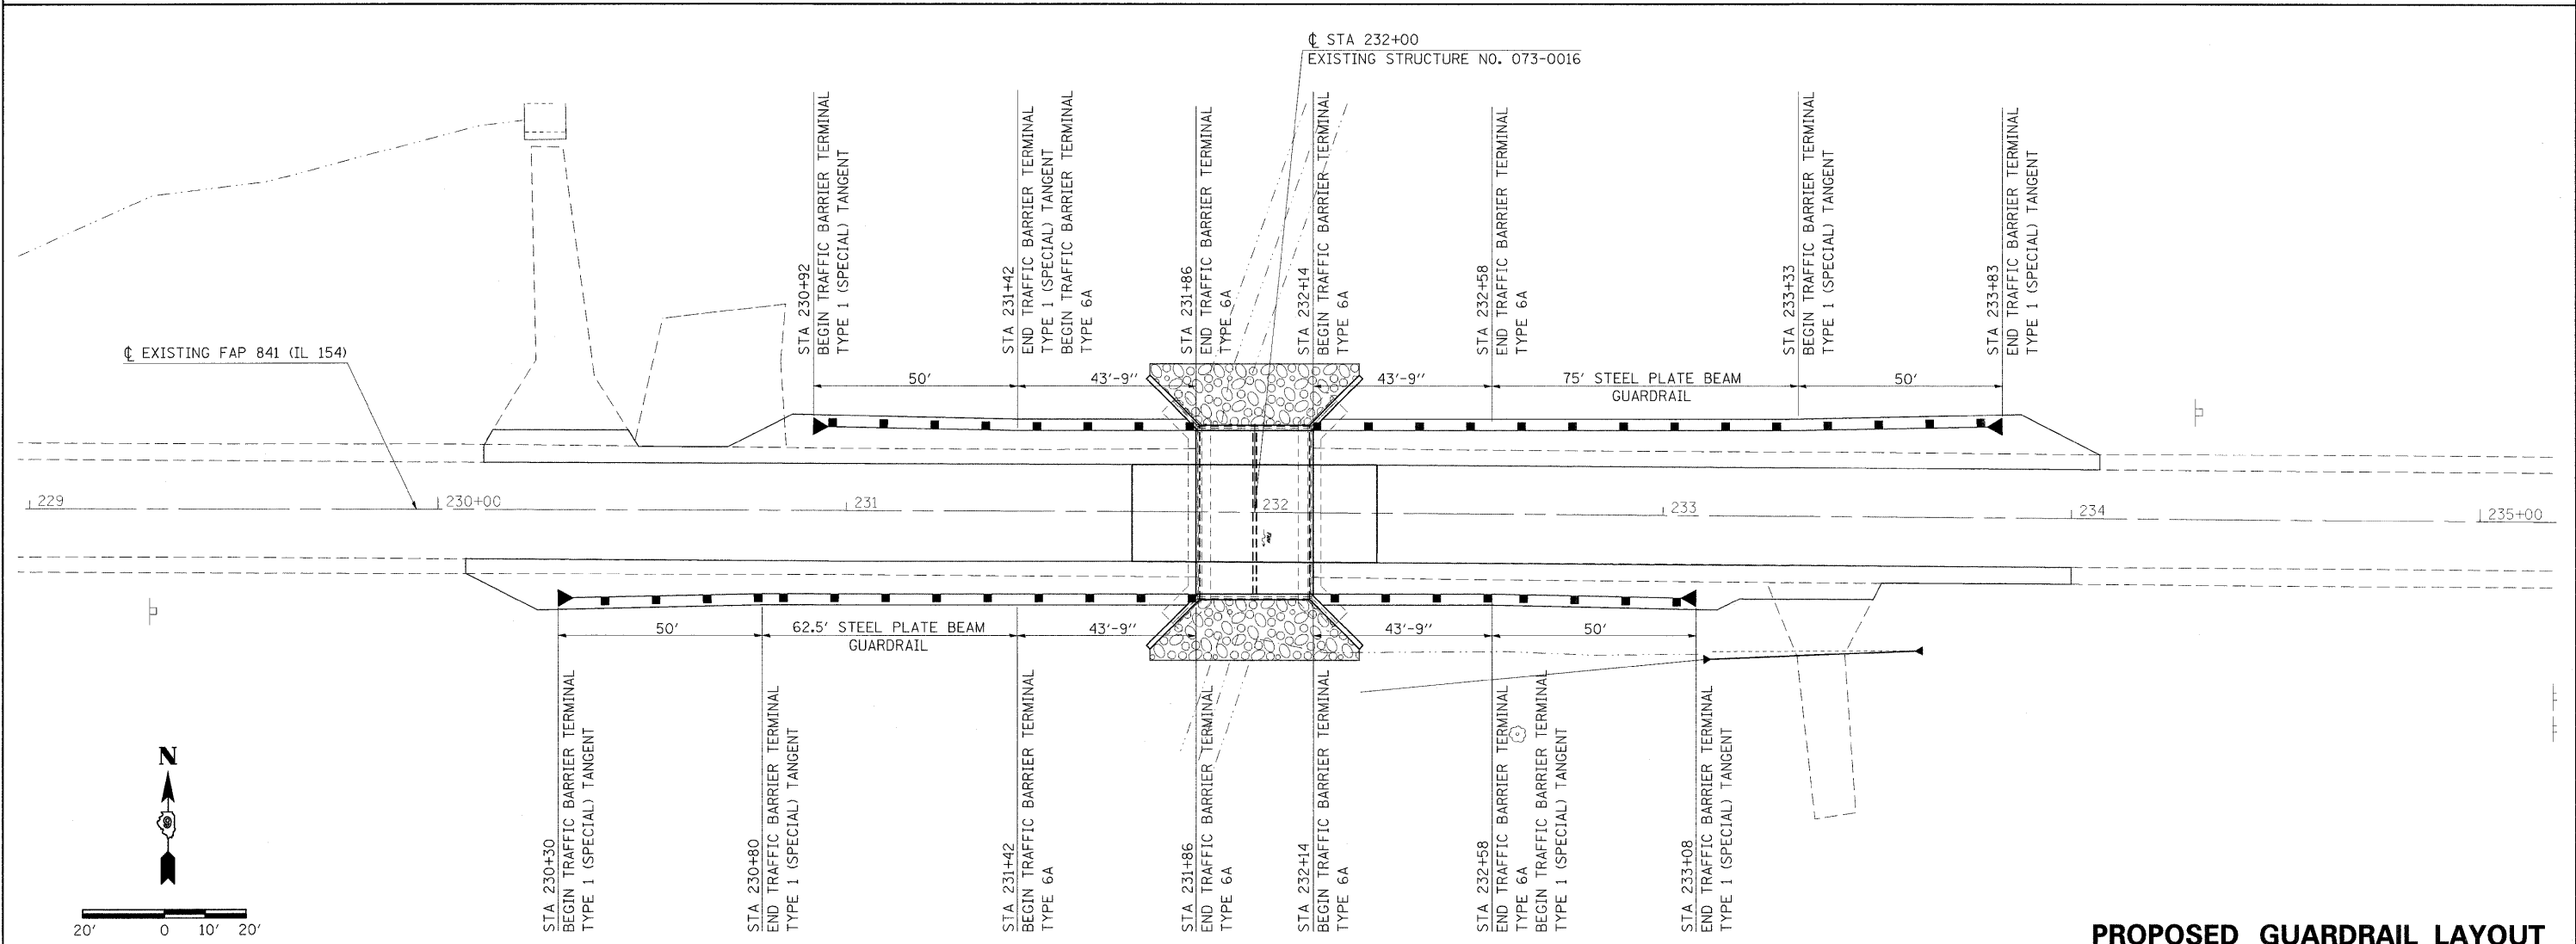

PROPOSED GUARDRAIL LAYOUT

FILE NAME =
c:\pwworking\pwworking\cornell11m\sm43827176059_ahc_msc.dgn

USER NAME = cornell11m	DESIGNED -	REVISED -
PLOT SCALE = 20,0000' / IN.	DRAWN -	REVISED -
PLOT DATE = 4/29/2010	CHECKED -	REVISED -
	DATE -	REVISED -

**STATE OF ILLINOIS
DEPARTMENT OF TRANSPORTATION**

**PROPOSED SHOULDER LAYOUT AND GUARDRAIL LAYOUT
S.N. 073-0016**

SCALE: 1"=20' SHEET NO. OF SHEETS STA. 229+00.00 TO STA. 235+00.00

F.A.P. RTE. 841	SECTION 108B-1	COUNTY PERRY	TOTAL SHEETS 27	SHEET NO. 10
CONTRACT NO. 78059				ILLINOIS FED. AID PROJECT