


DATE	
BY	
FINAL SURVEY	SUBMITTED
NOTE BOOK	PLOTTED
NO.	TEMPLATE
	AREAS CHECKED

DATE	
BY	
ORIGINAL SURVEY	SUBMITTED
NOTE BOOK	PLOTTED
NO.	TEMPLATE
	AREAS CHECKED

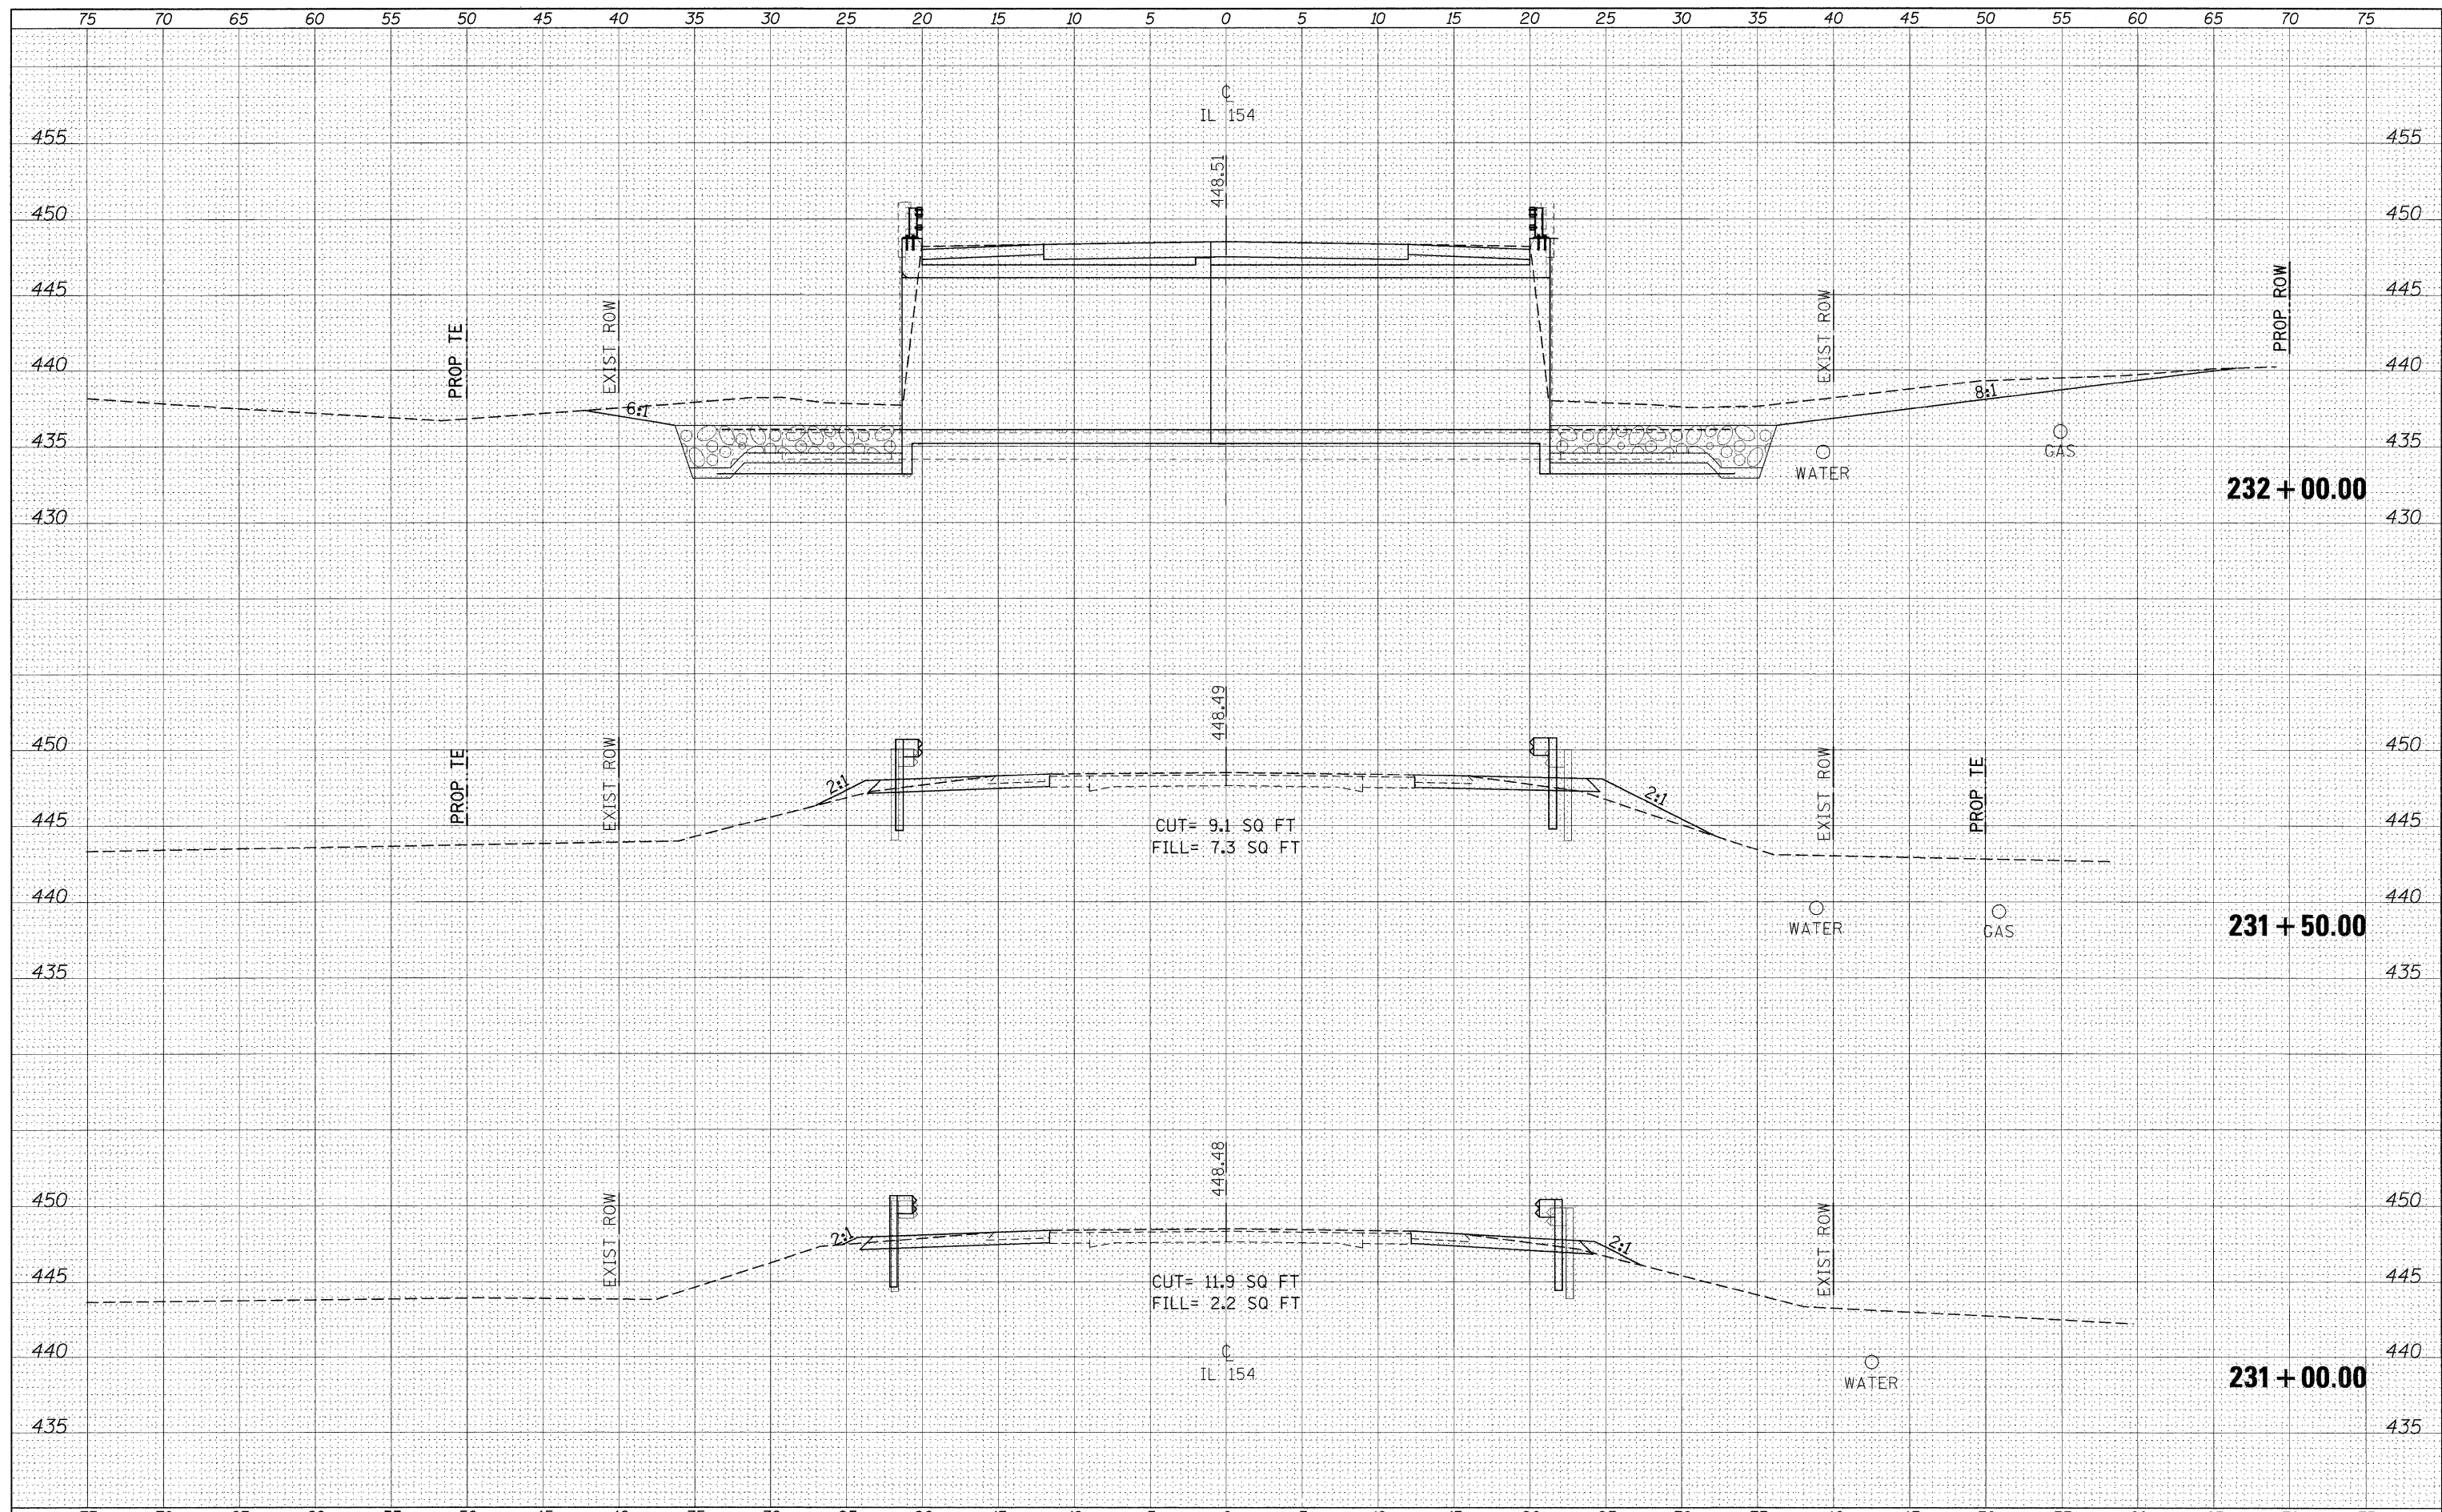

FILE NAME =	USER NAME = cornellm	DESIGNED -	REVISED -	STATE OF ILLINOIS DEPARTMENT OF TRANSPORTATION	IL 154 CROSS SECTIONS			F.A.P. RTE.	SECTION	COUNTY	TOTAL SHEETS	SHEET NO.
c:\pwork\pwork\WIDOT\CORNELLM\dms43827\78059-x	sh.t.dgn	DRAWN -	REVISED -		841	1088-1	PERRY	27	15			
		CHECKED -	REVISED -		CONTRACT NO. 78059							
		DATE -	REVISED -		ILLINOIS FED. AID PROJECT							
PLOT SCALE = 5/0000' / IN.				SCALE: 1"=5'	SHEET NO.	OF	SHEETS	STA. 231+00.00	TO STA. 232+00.00			