


DATE	
BY	
FINAL SURVEY	SUBMITTED
NOTE BOOK	PLOTTED
NO.	TEMPLATE
	AREAS CHECKED

DATE	
BY	
ORIGINAL SURVEY	SUBMITTED
NOTE BOOK	PLOTTED
NO.	TEMPLATE
	AREAS CHECKED

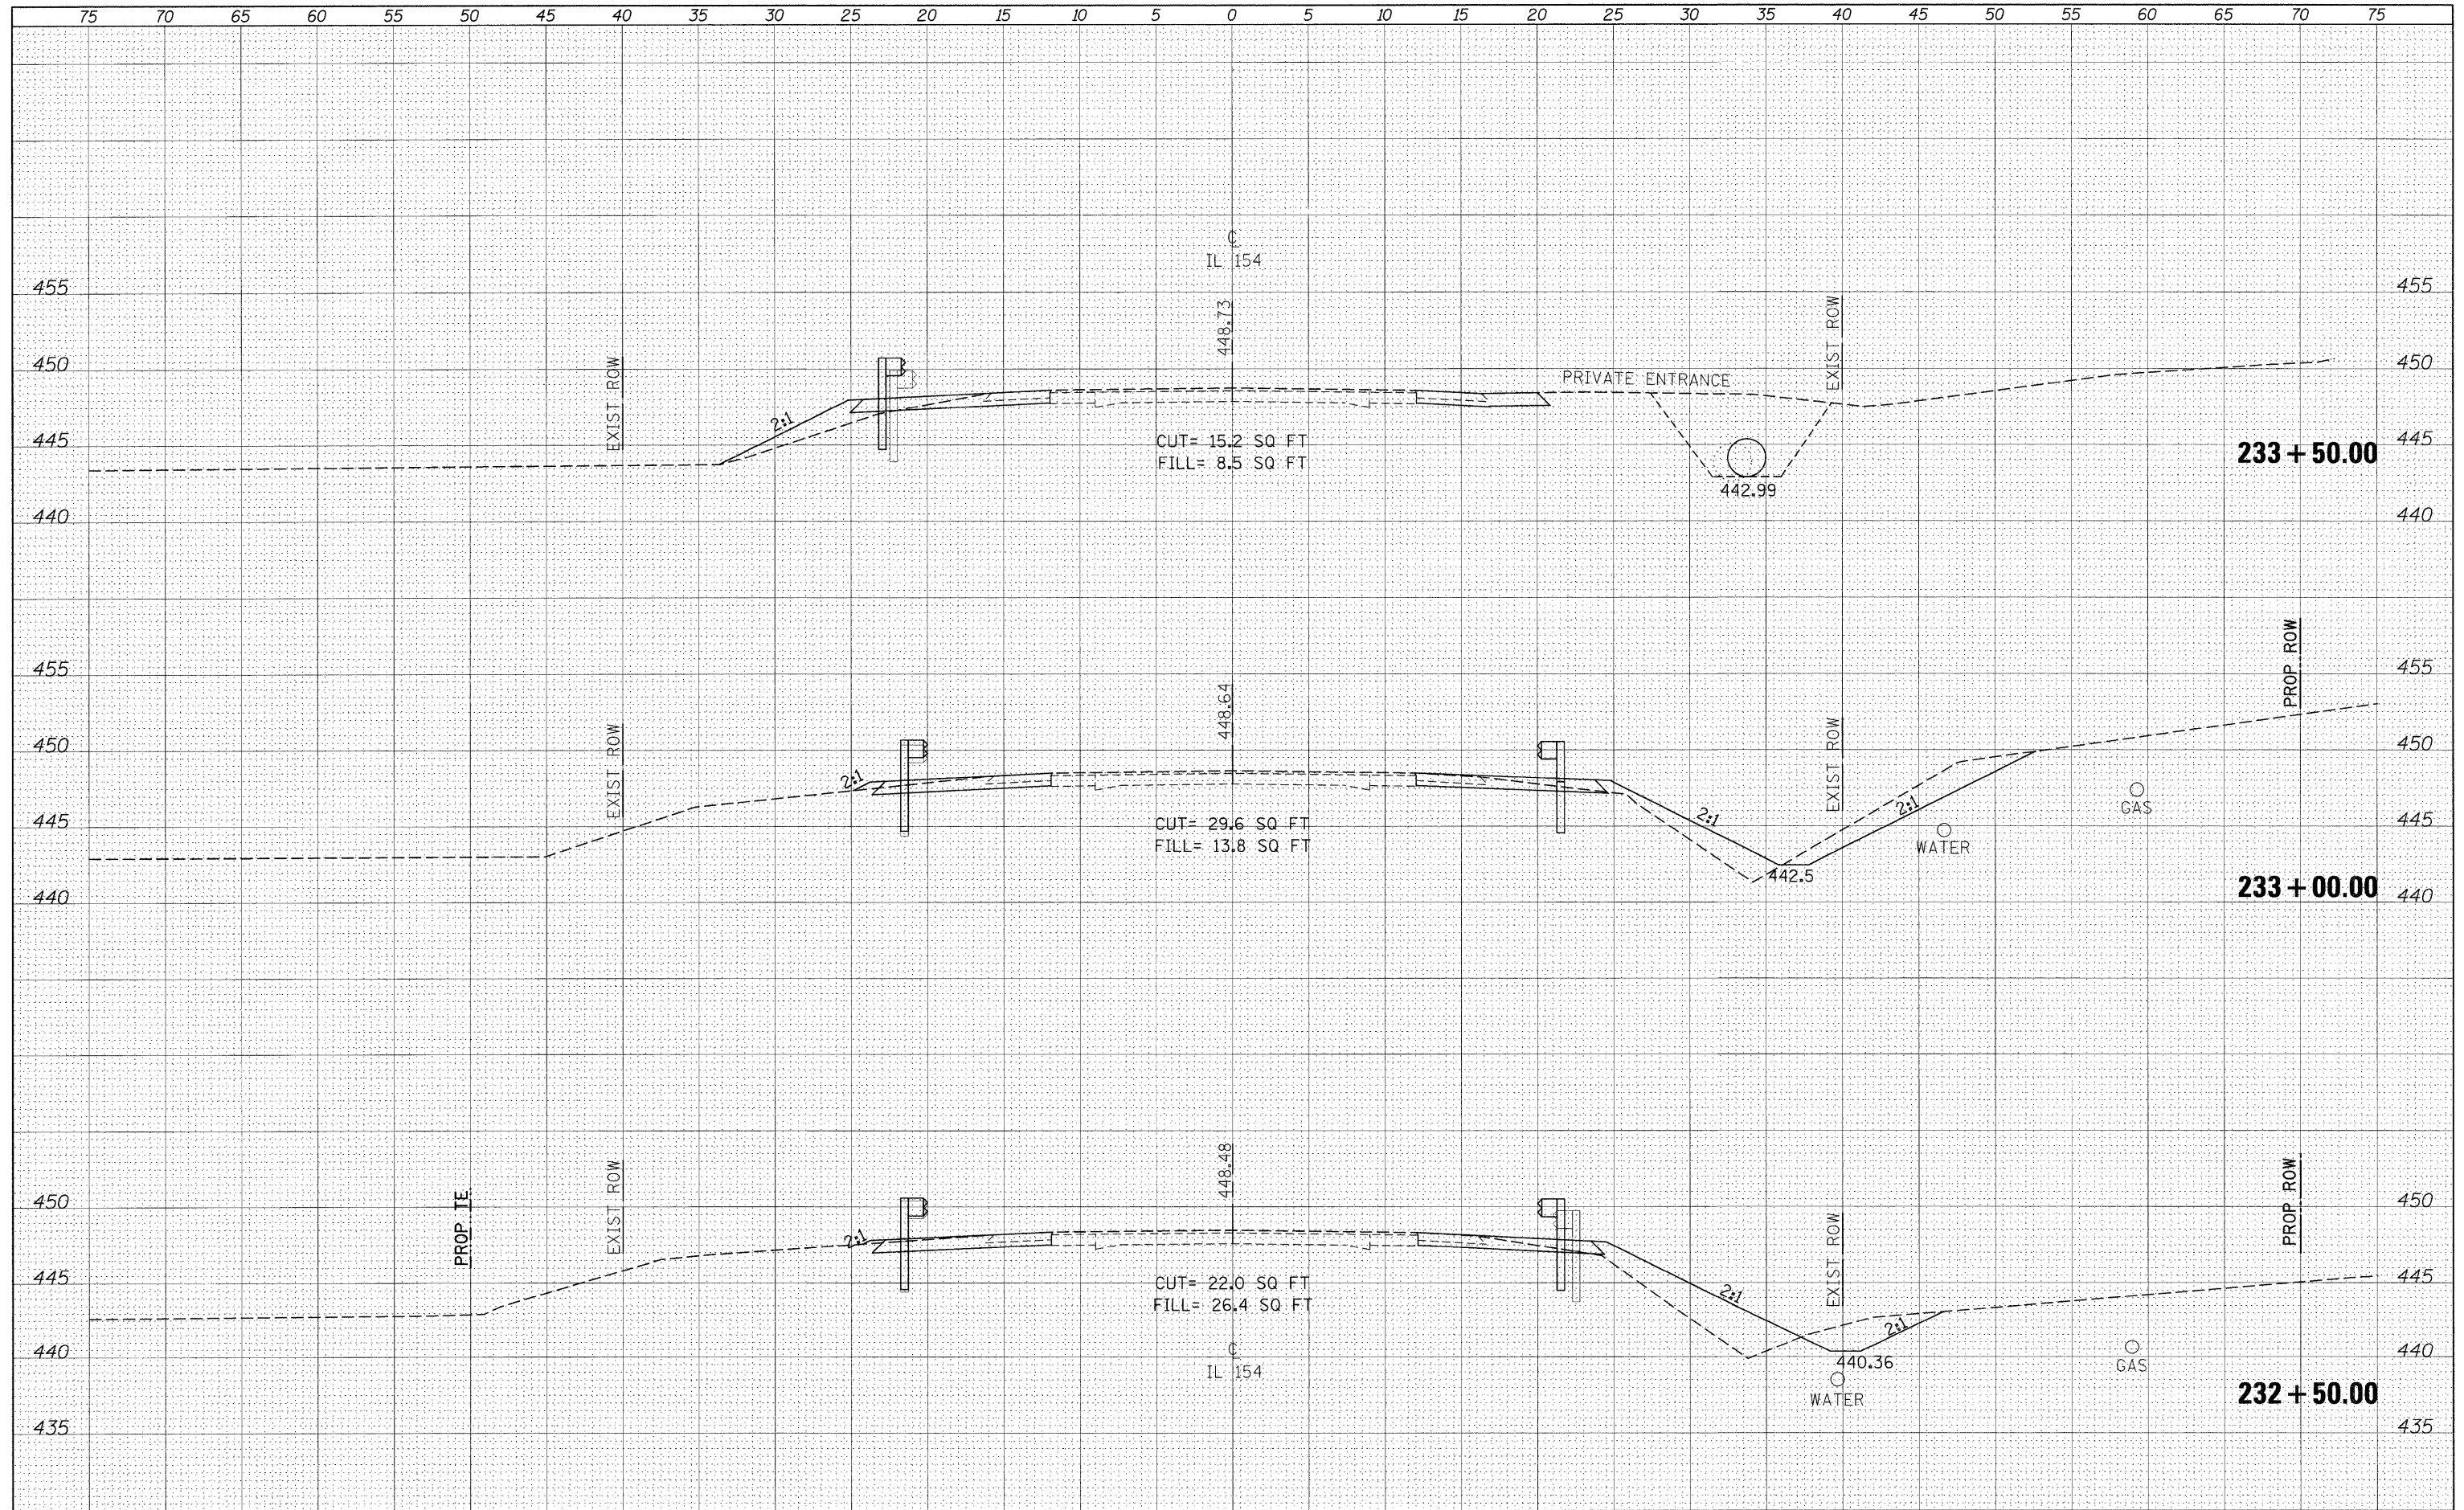

FILE NAME =	USER NAME = cornellm	DESIGNED -	REVISED -	STATE OF ILLINOIS DEPARTMENT OF TRANSPORTATION	IL 154 CROSS SECTIONS	F.A.P. RTE.	SECTION	COUNTY	TOTAL SHEETS	SHEET NO.
c:\p\work\p\1007\CORNELLM\dms43827\78059-xt.sht.dgn	PLOT SCALE = 5,0000' / IN.	DRAWN -	REVISED -			841	108B-1	PERRY	27	16
	PLOT DATE = 5/6/2010	CHECKED -	REVISED -			CONTRACT NO. 78059				
		DATE -	REVISED -			ILLINOIS FED. AID PROJECT				
					SCALE: 1"=5'	SHEET NO. OF SHEETS		STA. 232+50.00 TO STA. 233+50.00		