


DATE	
BY	
FINAL SURVEY	SURVEYED
NOTE BOOK	PLOTTED
NO.	TEMPLATE
	AREAS CHECKED

DATE	
BY	
ORIGINAL SURVEY	SURVEYED
NOTE BOOK	PLOTTED
NO.	TEMPLATE
	AREAS CHECKED

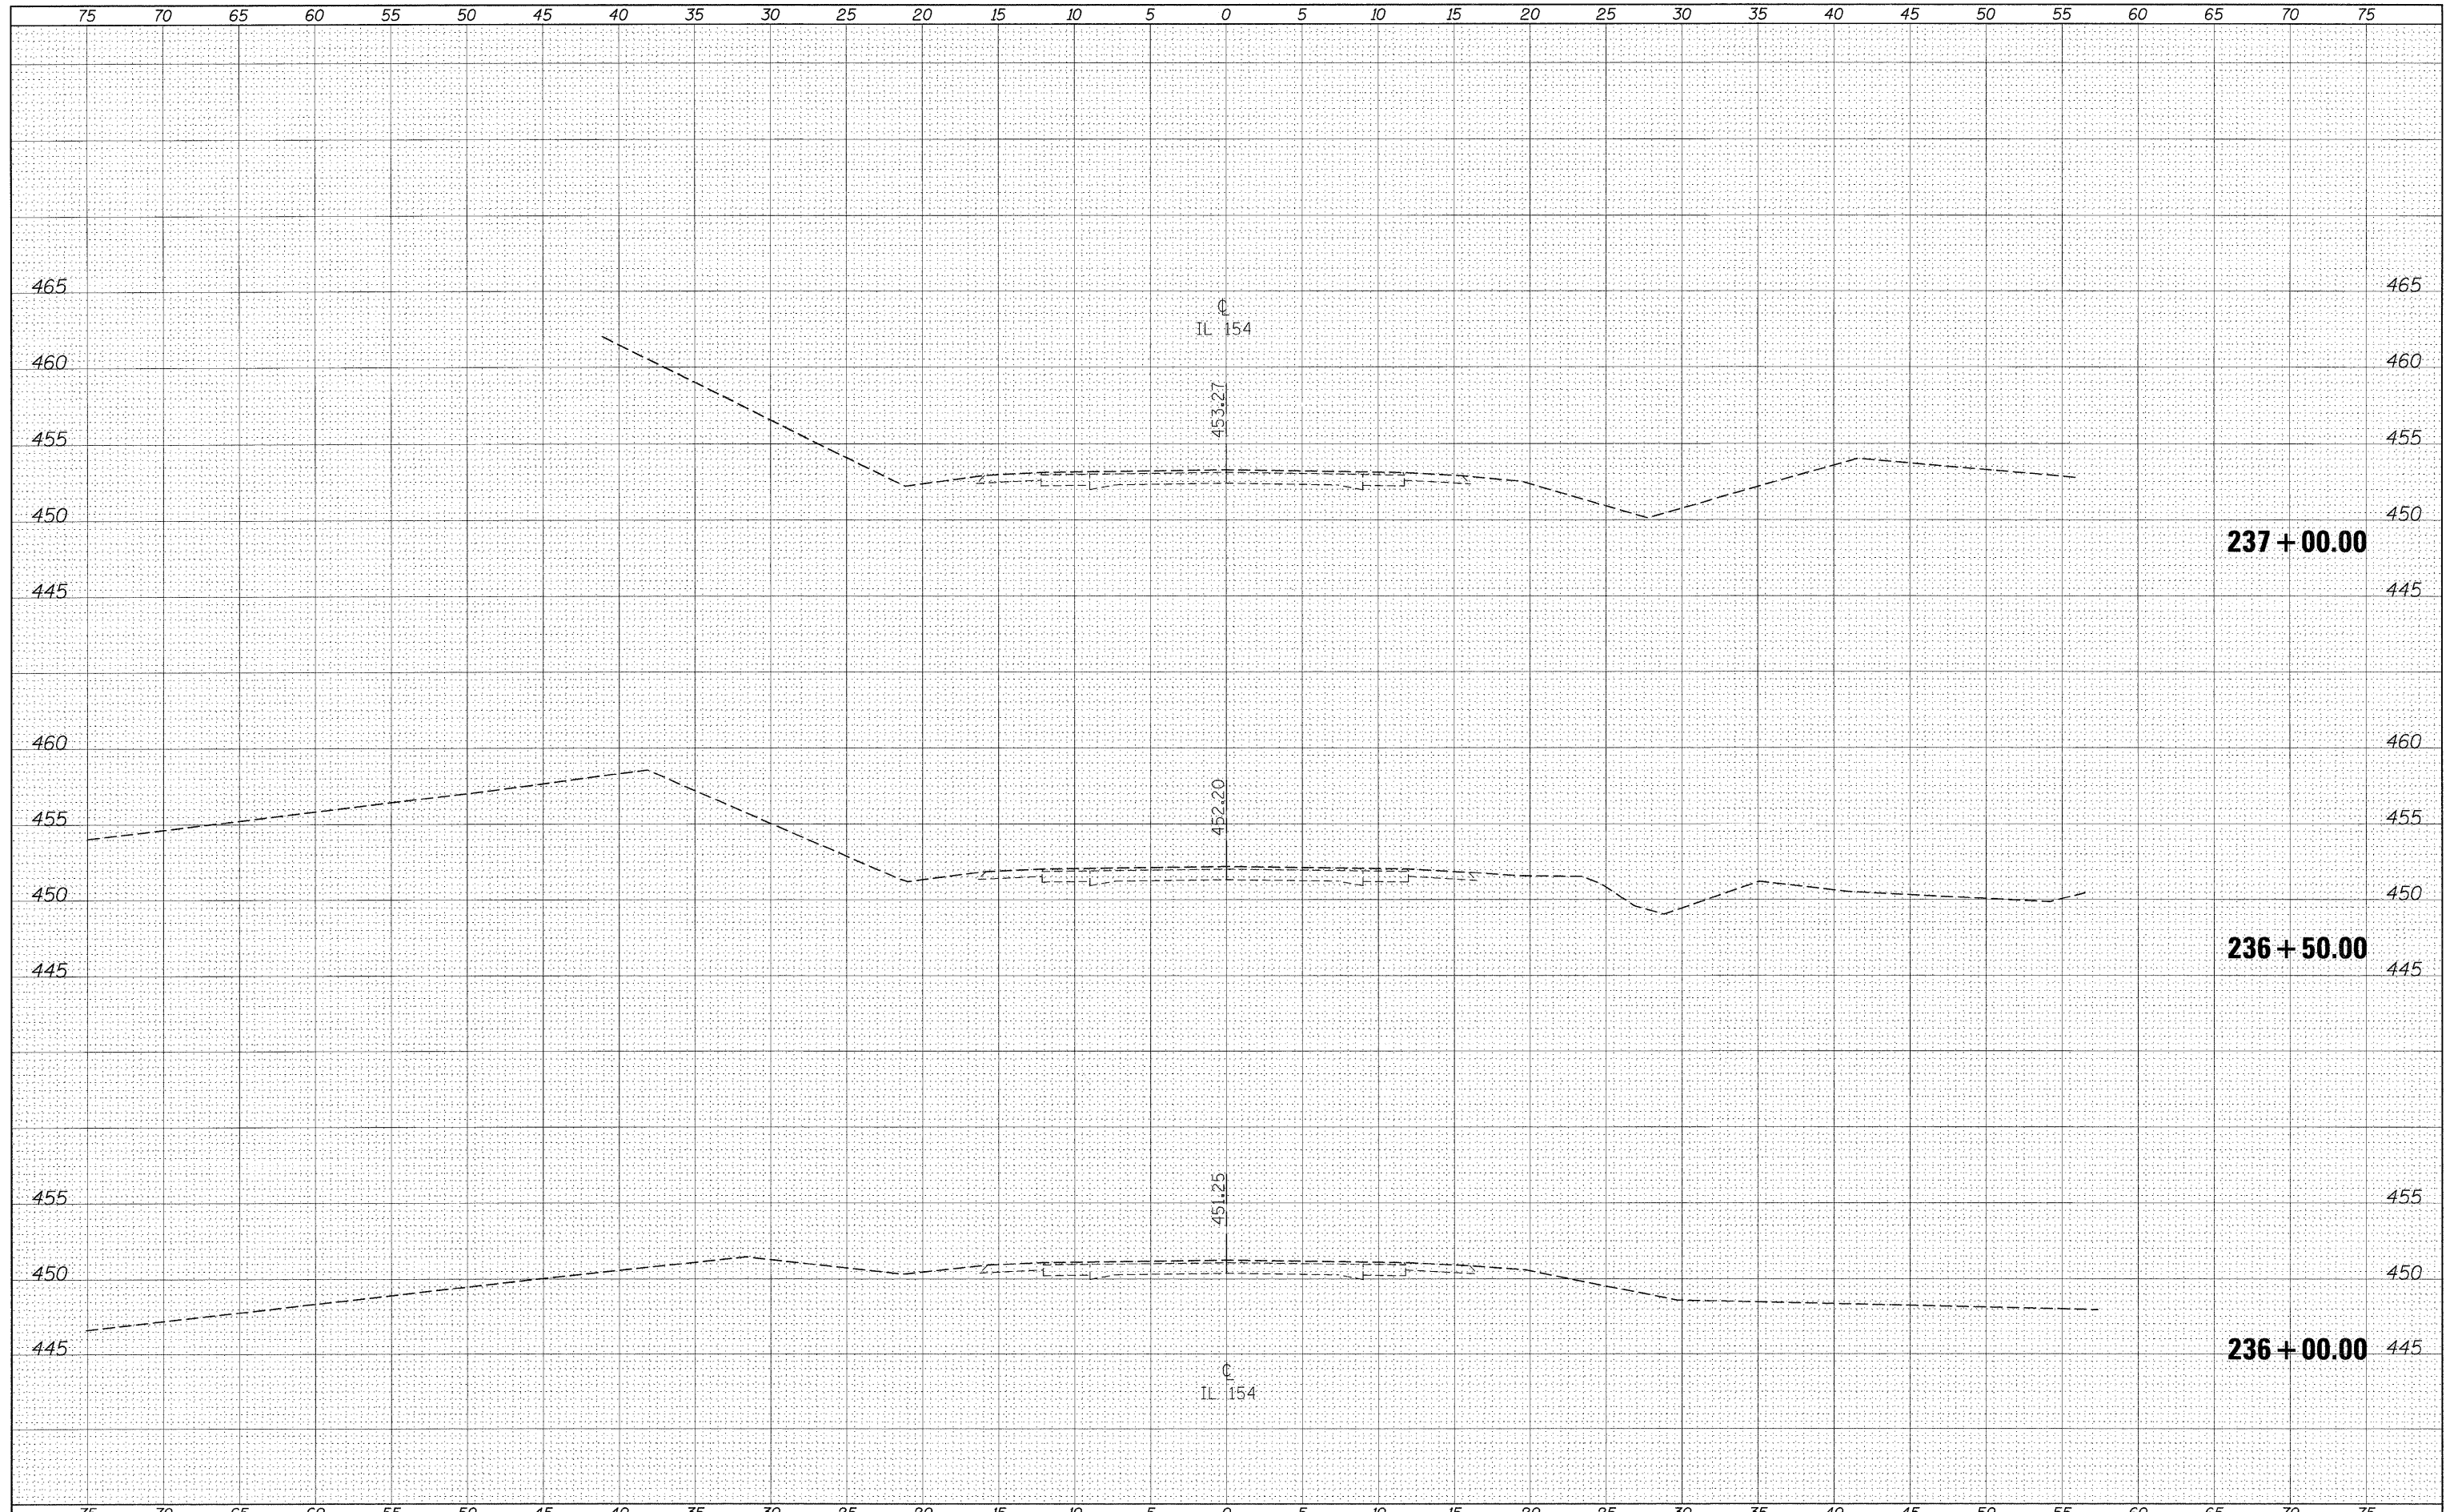

FILE NAME =	USER NAME = cornell11m	DESIGNED -	REVISED -	STATE OF ILLINOIS DEPARTMENT OF TRANSPORTATION	IL 154 CROSS SECTIONS	F.A.P. RTE.	SECTION	COUNTY	TOTAL SHEETS	SHEET NO.
c:\pw\work\PWIDOT\CORNELL11\ms43827\78059-xst.dgn	PLOT SCALE = 5,0000' / IN.	DRAWN -	REVISED -			841	108B-1	PERRY	27	18
	PLOT DATE = 5/6/2010	CHECKED -	REVISED -			CONTRACT NO. 78059				
		DATE -	REVISED -			ILLINOIS FED. AID PROJECT				
					SCALE: 1"=5'	SHEET NO. OF SHEETS		STA. 236+00.00 TO STA. 237+00.00		