


STATE OF ILLINOIS
DEPARTMENT OF TRANSPORTATION

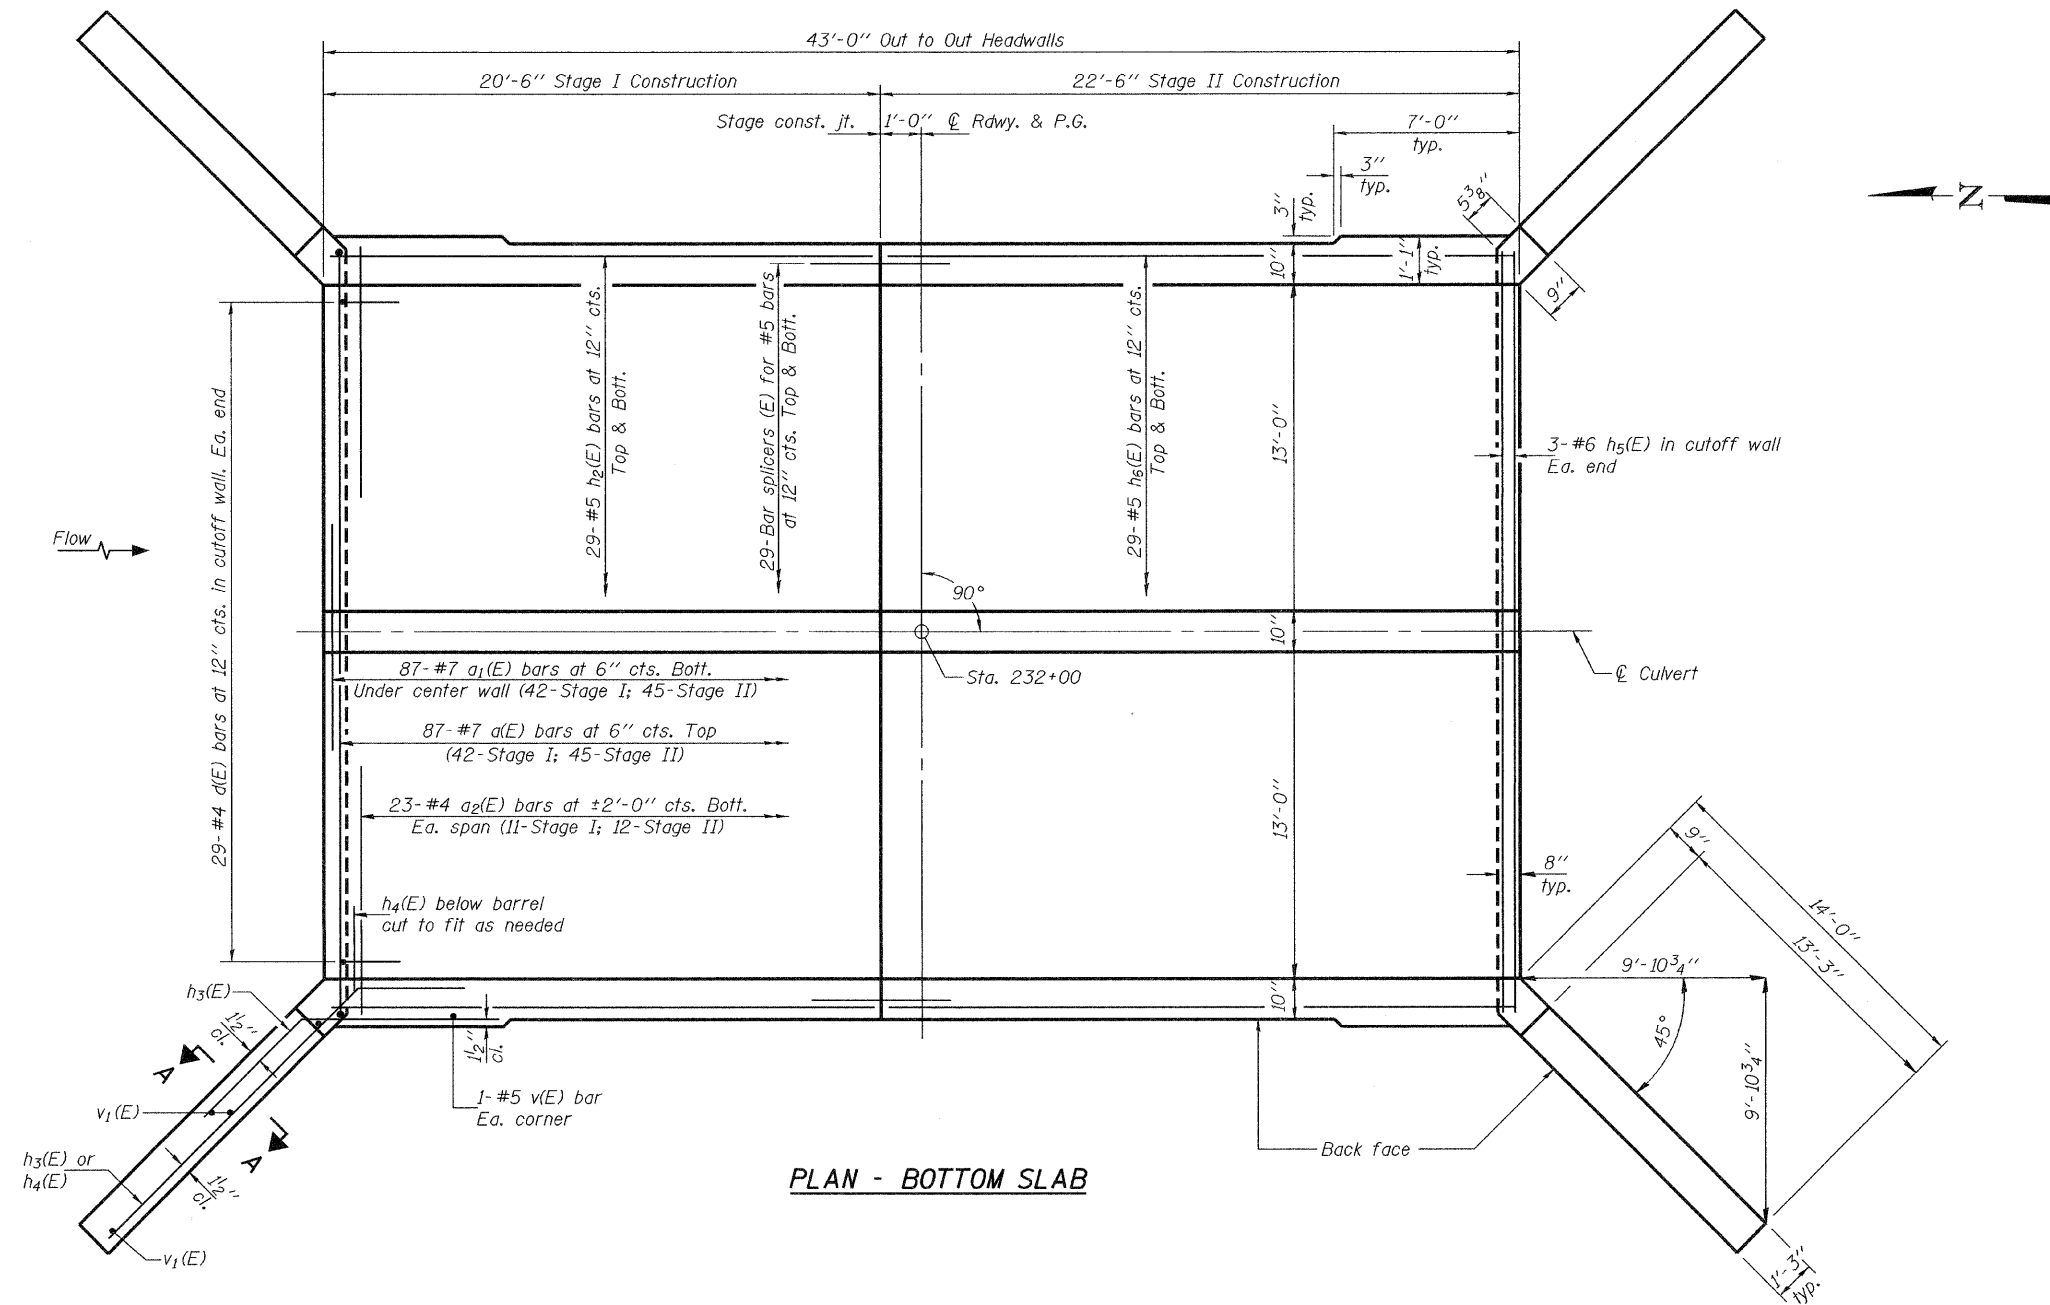

PLAN - BOTTOM SLAB

Note: For Section A-A, see sheet 7 of 9.

DESIGNED	Jay D. Edwards
CHECKED	Michael D. Rolape
DRAWN	h.t. duong
CHECKED	JDE/MDR

EXAMINED	Thomas J. Damagala	June 14, 2010
PASSED	Ralph E. Anderson	

CULVERT DETAILS
STRUCTURE NO. 073-2007

SHEET NO. 6 9 SHEETS	F.A.P. RTE.	SECTION	COUNTY	TOTAL SHEETS	SHEET NO.
	841	108B-1	PERRY	27	24
CONTRACT NO. 78059					
FED. ROAD DIST. NO. - ILLINOIS FED. AID PROJECT					