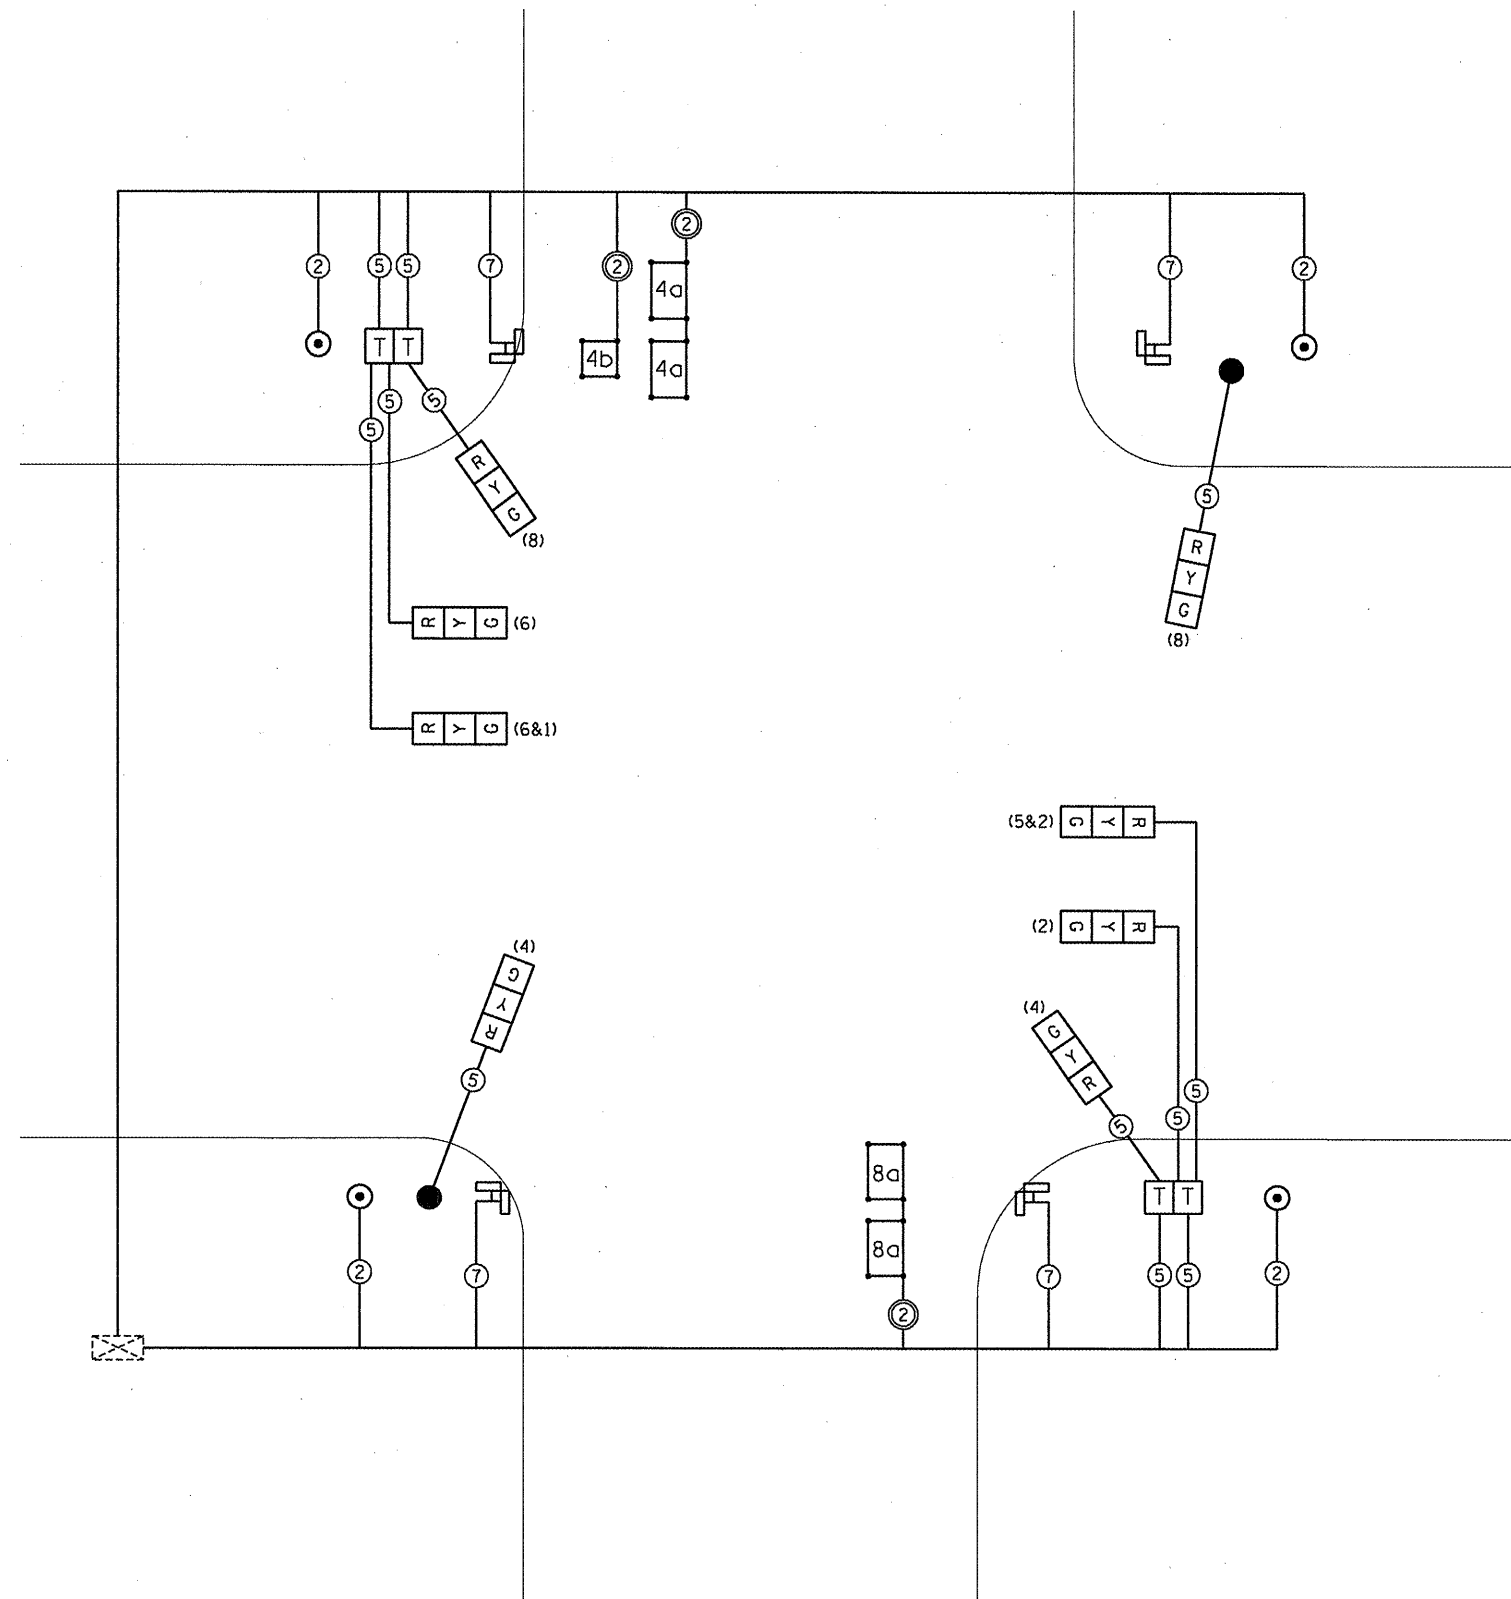
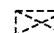
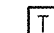
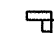


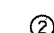
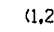

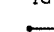
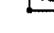
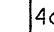


NOTE:

ALL CABLES SHALL BE A.W.G.
#14 UNLESS OTHERWISE NOTED.



LEGEND

-  EXISTING TRAFFIC SIGNAL CONTROLLER CABINET
-  INDICATES PROPOSED TERMINAL BLOCK ON EXISTING MAST ARM POLE
-  PROPOSED PEDESTRIAN SIGNAL HEADS
-  PROPOSED PEDESTRIAN PUSH BUTTON
-  PROPOSED TRAFFIC SIGNAL HEAD
-  NUMBER IN CIRCLE INDICATES NUMBER OF CONDUCTORS IN THAT CABLE
-  NUMBERS IN PARENTHESIS INDICATES PHASE
-  INDICATES 2/C TWISTED, SHIELDED CABLE IN CONDUIT
-  NUMBER INDICATES PHASE; LETTER OR LETTERS IDENTIFY AMPLIFIER
-  6' X 6' DETECTOR LOOP WITH 2" CORE DRILLED CORNERS. NUMBER INDICATES PHASE, LOWER CASE LETTER INDICATES AMPLIFIER.
-  6' X 20' DETECTOR LOOP WITH 2" CORE DRILLED CORNERS. NUMBER INDICATES PHASE, LOWER CASE LETTER INDICATES AMPLIFIER.

FILE NAME =	USER NAME = poe1	DESIGNED -	REVISED -
ca:\pwwork\p1dot\poe1\d0131092\78123-m	sc.dgn	DRAWN -	REVISED -
PLOT SCALE = 48.0000' / IN.		CHECKED -	REVISED -
PLOT DATE = 2/2/2010		DATE -	REVISED -

**STATE OF ILLINOIS
DEPARTMENT OF TRANSPORTATION**

TRAFFIC SIGNAL DIAGRAM IL 1/14 AND CHURCH ST			
SCALE:	SHEET NO.	OF SHEETS	STA. TO STA.

F.A.P. RTE.	SECTION	COUNTY	TOTAL SHEETS	SHEET NO.
332	D9 CM TRAFFIC SIGNAL FY10-1	WHITE	8	6
ILLINOIS		CONTRACT NO. 78123		
ILLINOIS FED. AID PROJECT				