


TYPICAL SECTION  
FAP 331 (IL 13 )  
LOOKING EAST

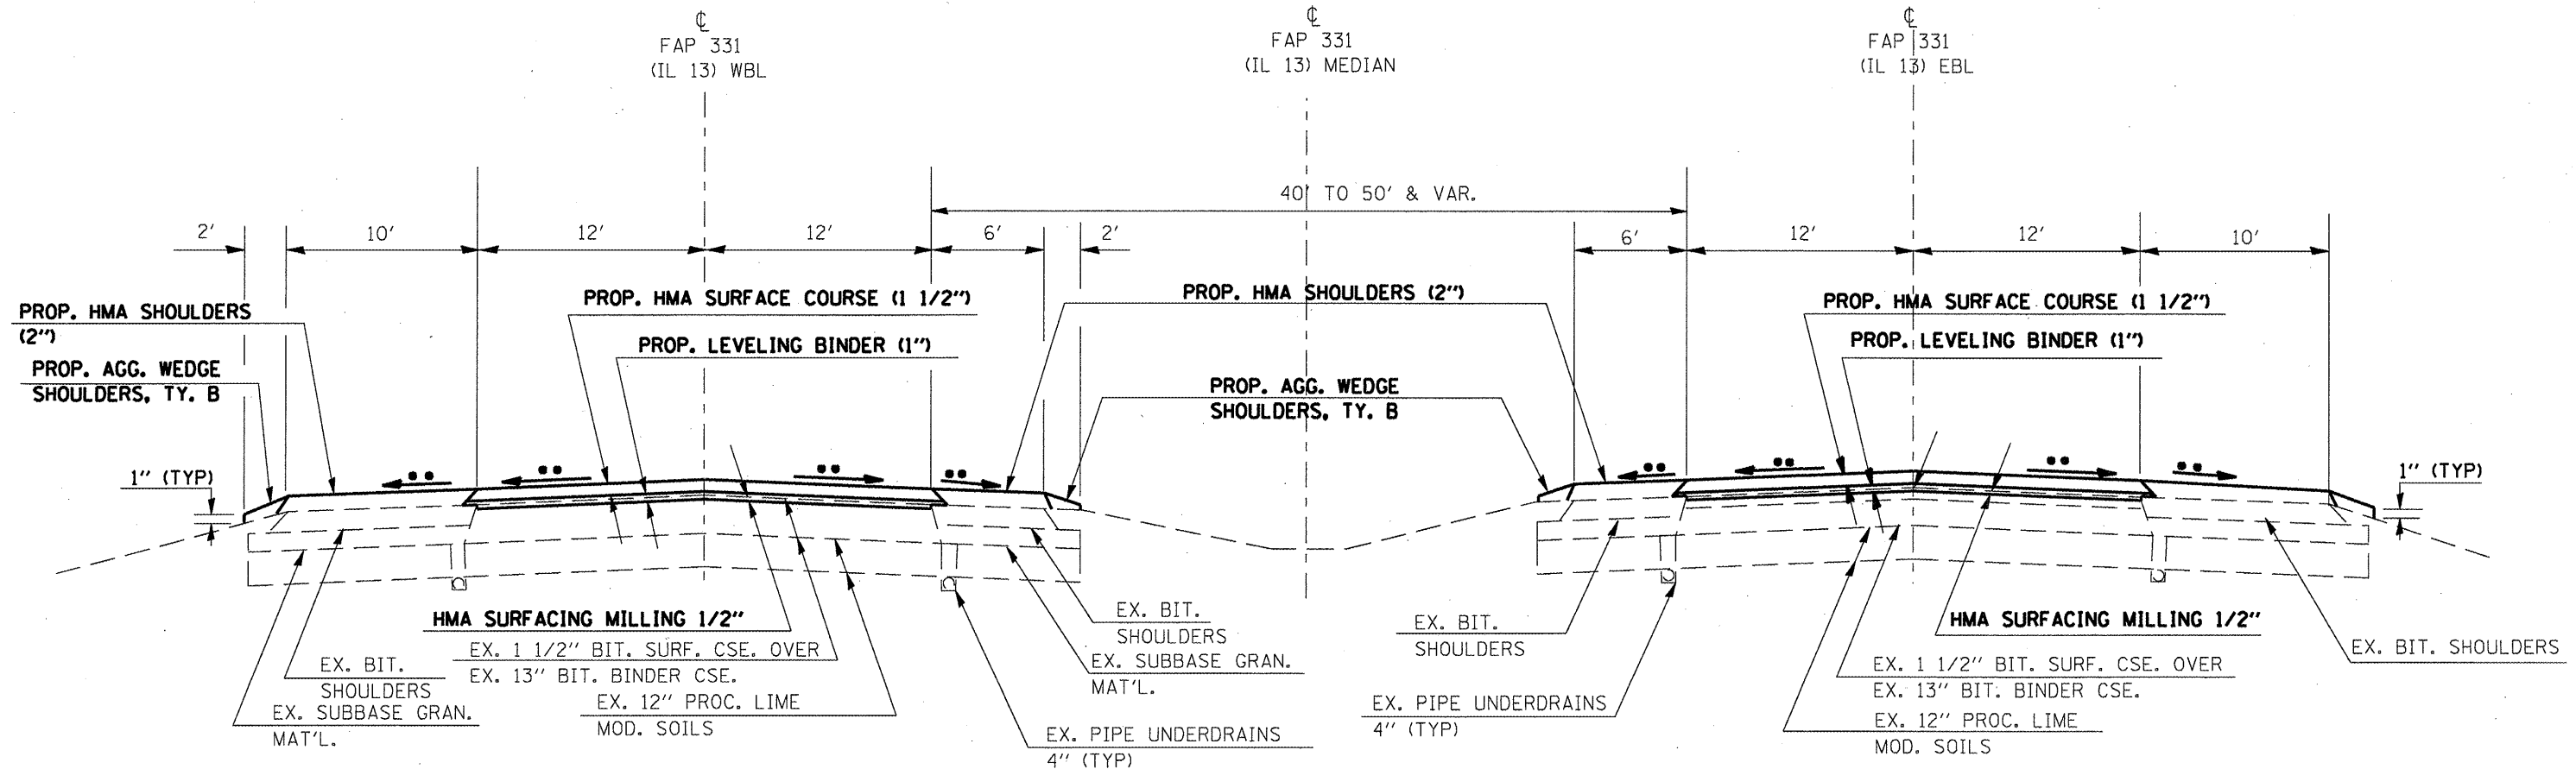

TO BE USED:  
WESTBOUND LANES  
STA. 106+76 (END OF BARE PCC PAVT.) TO  
STA. 477+36 (WEST APPROACH SN 100-0068)  
STA. 479+45 (EAST APPROACH SN 100-0068) TO  
STA. 513+64 (PR. BUTT JT.)

TO BE USED:  
EASTBOUND LANES  
STA. 107+90 TO  
STA. 341+00 (PR. BUTT JT.)

•• MATCH EX. SLOPE

\* (6-1)RS-2(6-3,6-2,7-1,7-3)RS-1

FILE NAME =	USER NAME = mcoardkr	DESIGNED -	REVISED -	<b>STATE OF ILLINOIS DEPARTMENT OF TRANSPORTATION</b>	<b>TYPICAL SECTIONS</b>			F.A.P. RTE.	SECTION	COUNTY	TOTAL SHEETS	SHEET NO.
c:\pw_work\pwsdot\mcoardkr\d0106822\781	0-shr-plen.dgn	DRAWN -	REVISED -		<b>EASTBOUND AND WESTBOUND</b>			331	*	WILLIAMSON	30	8
	PLOT SCALE = 100.0000' / IN.	CHECKED -	REVISED -		SCALE: _____	SHEET NO. _____ OF _____ SHEETS	STA. 99+20 TO STA. 513+64	CONTRACT NO. 78190				
	PLOT DATE = 4/30/2010	DATE -	REVISED -		ILLINOIS FED. AID PROJECT							