


TO BE USED:
AT LEFT AND RIGHT TURN
LANES EAST OF IL. 166 INTERSECTION

•• MATCH EX. SLOPE

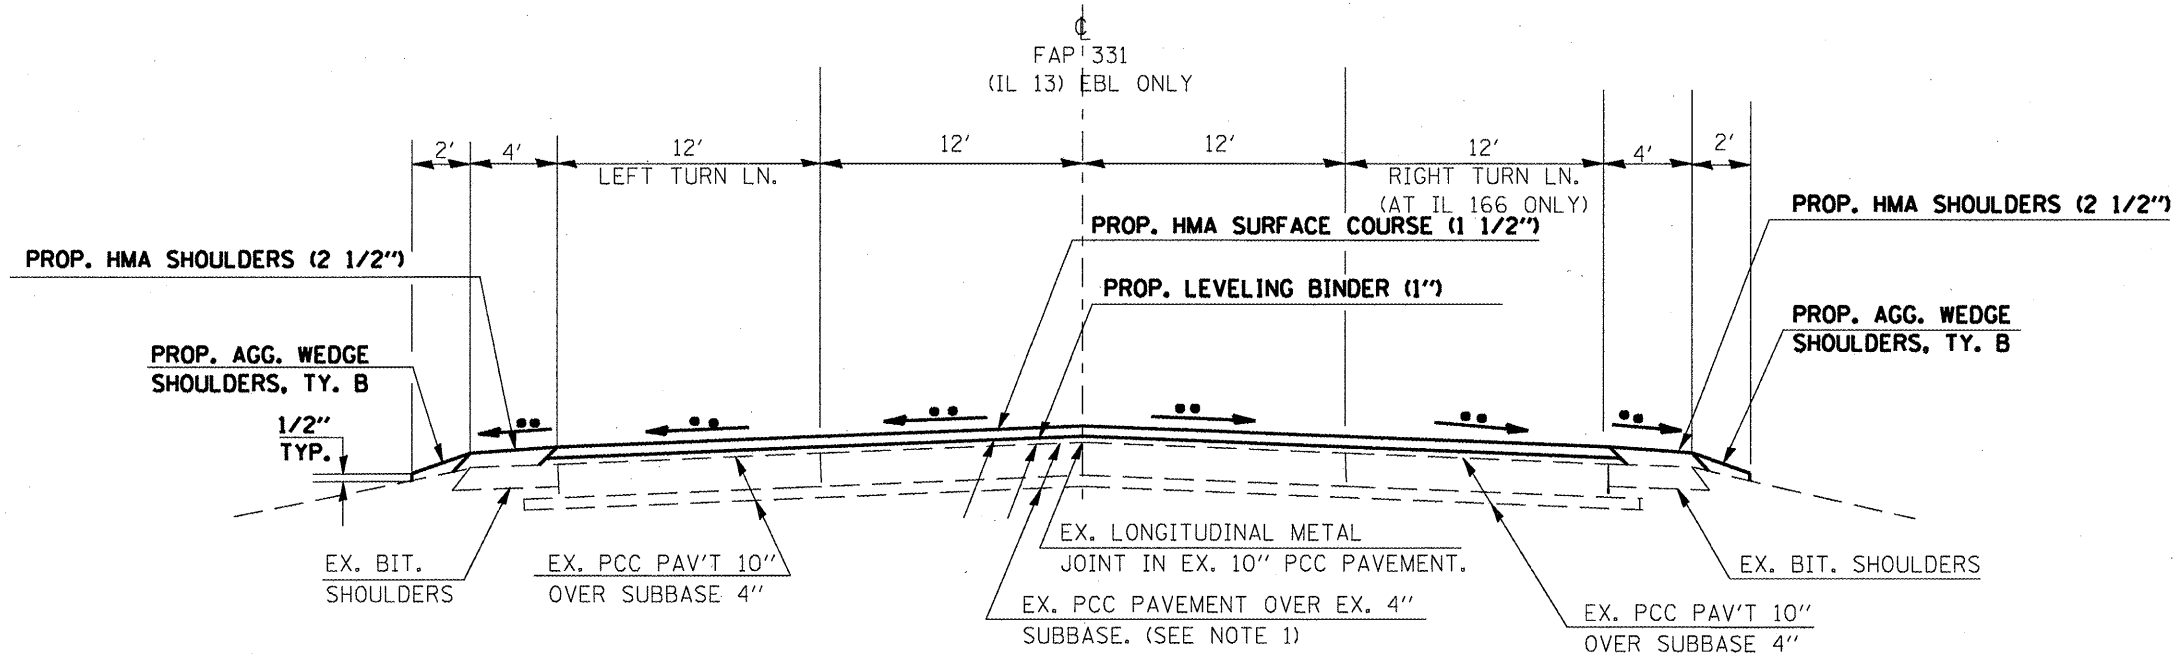

TO BE USED:
AT MOELLER RD., CRABTREE SCHOOL RD.
AND IL. 166 INTERSECTION

* (6-1)RS-2(6-3,6-2,7-1,7-3)RS-1

FILE NAME =	USER NAME = macordkr	DESIGNED -	REVISED -	STATE OF ILLINOIS DEPARTMENT OF TRANSPORTATION	TYPICAL SECTIONS TURN LANE TREATMENTS	F.A.P. RTE. =	SECTION =	COUNTY =	TOTAL SHEETS =	SHEET NO. =	
ct\pwork\pwsdot\macordkr\d0186822\7810-shs-plan.dgn		DRAWN -	REVISED -			331	*	WILLIAMSON	30	9	
PLOT SCALE = 100.0000 ' / IN.		CHECKED -	REVISED -			CONTRACT NO. 78190					
PLOT DATE = 4/30/2010		DATE -	REVISED -			ILLINOIS FED. AID PROJECT					