


•• MATCH EX. SLOPE

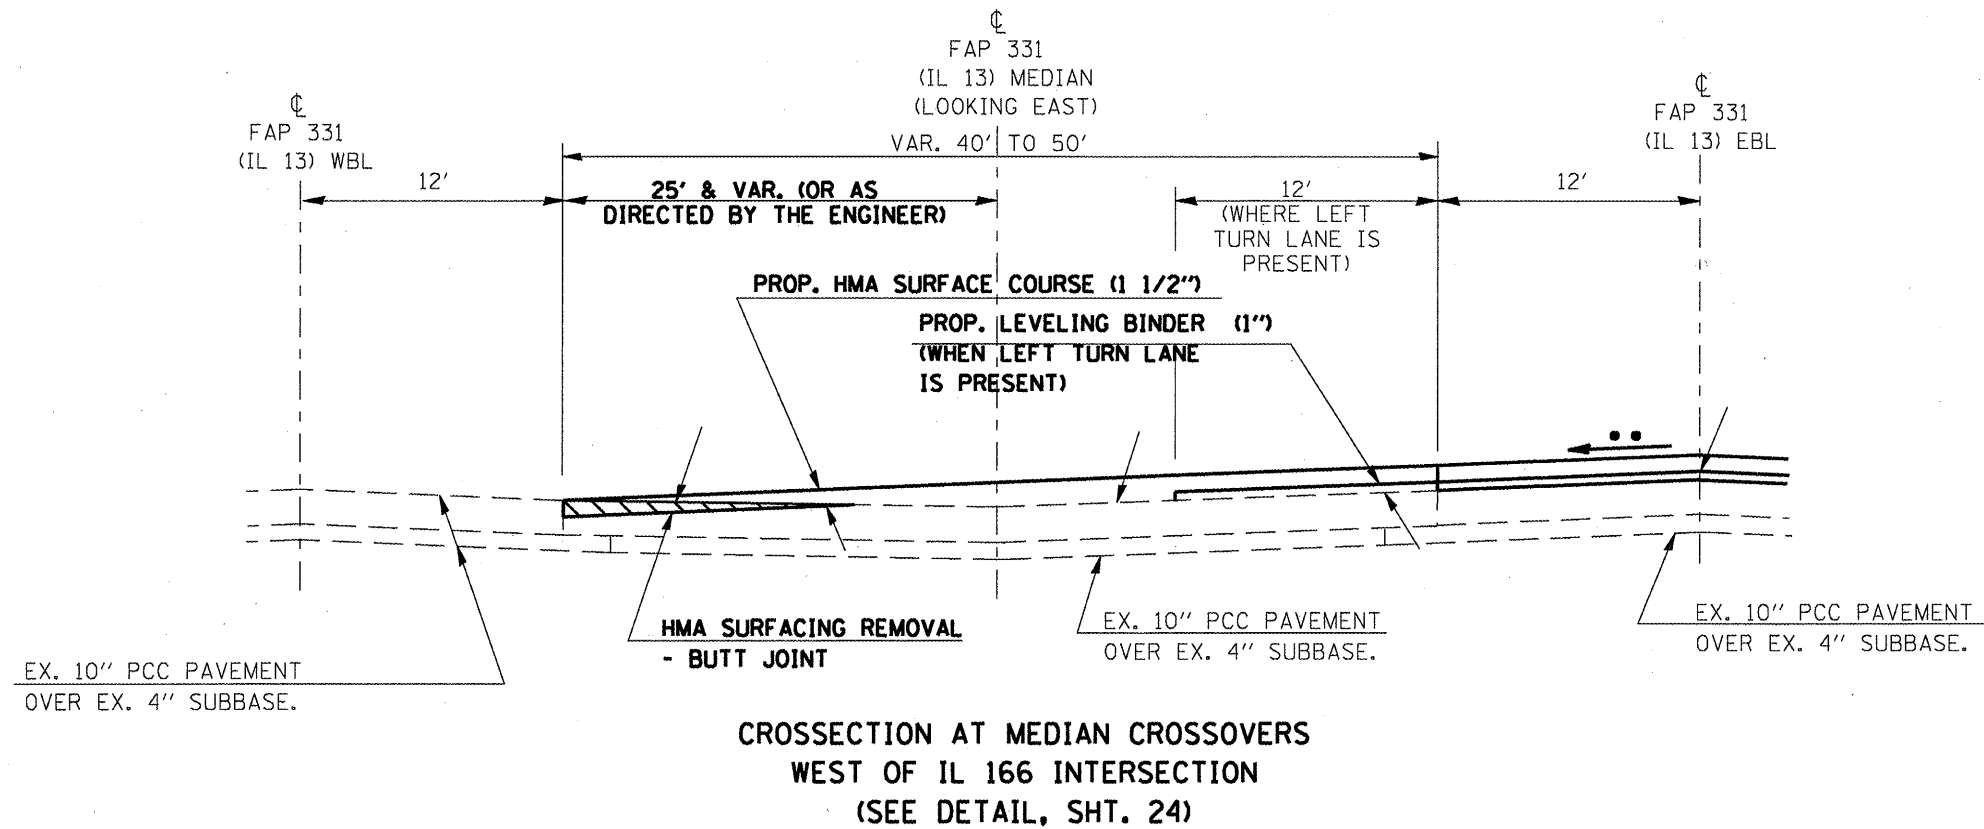

* (6-1)RS-2(6-3,6-2,7-1,7-3)RS-1

FILE NAME =	USER NAME = macordkr	DESIGNED -	REVISED -	STATE OF ILLINOIS DEPARTMENT OF TRANSPORTATION	MEDIAN CROSSOVER DETAILS	F.A.P. RTE. -	SECTION	COUNTY	TOTAL SHEETS	SHEET NO.
ct:\pw_work\FW100T\MCCORDKR\d0186922\78	10-shr-plan.dgn	DRAWN -	REVISED -			331	*	WILLIAMSON	30	10
	PLOT SCALE = 100.0000' / IN.	CHECKED -	REVISED -							
	PLOT DATE = 5/3/2010	DATE -	REVISED -							
						SCALE: _____	SHEET NO. _____ OF _____ SHEETS		STA. _____ TO STA. _____	
ILLINOIS FED. AID PROJECT										

CONTRACT NO. 78199