


NOT TO SCALE

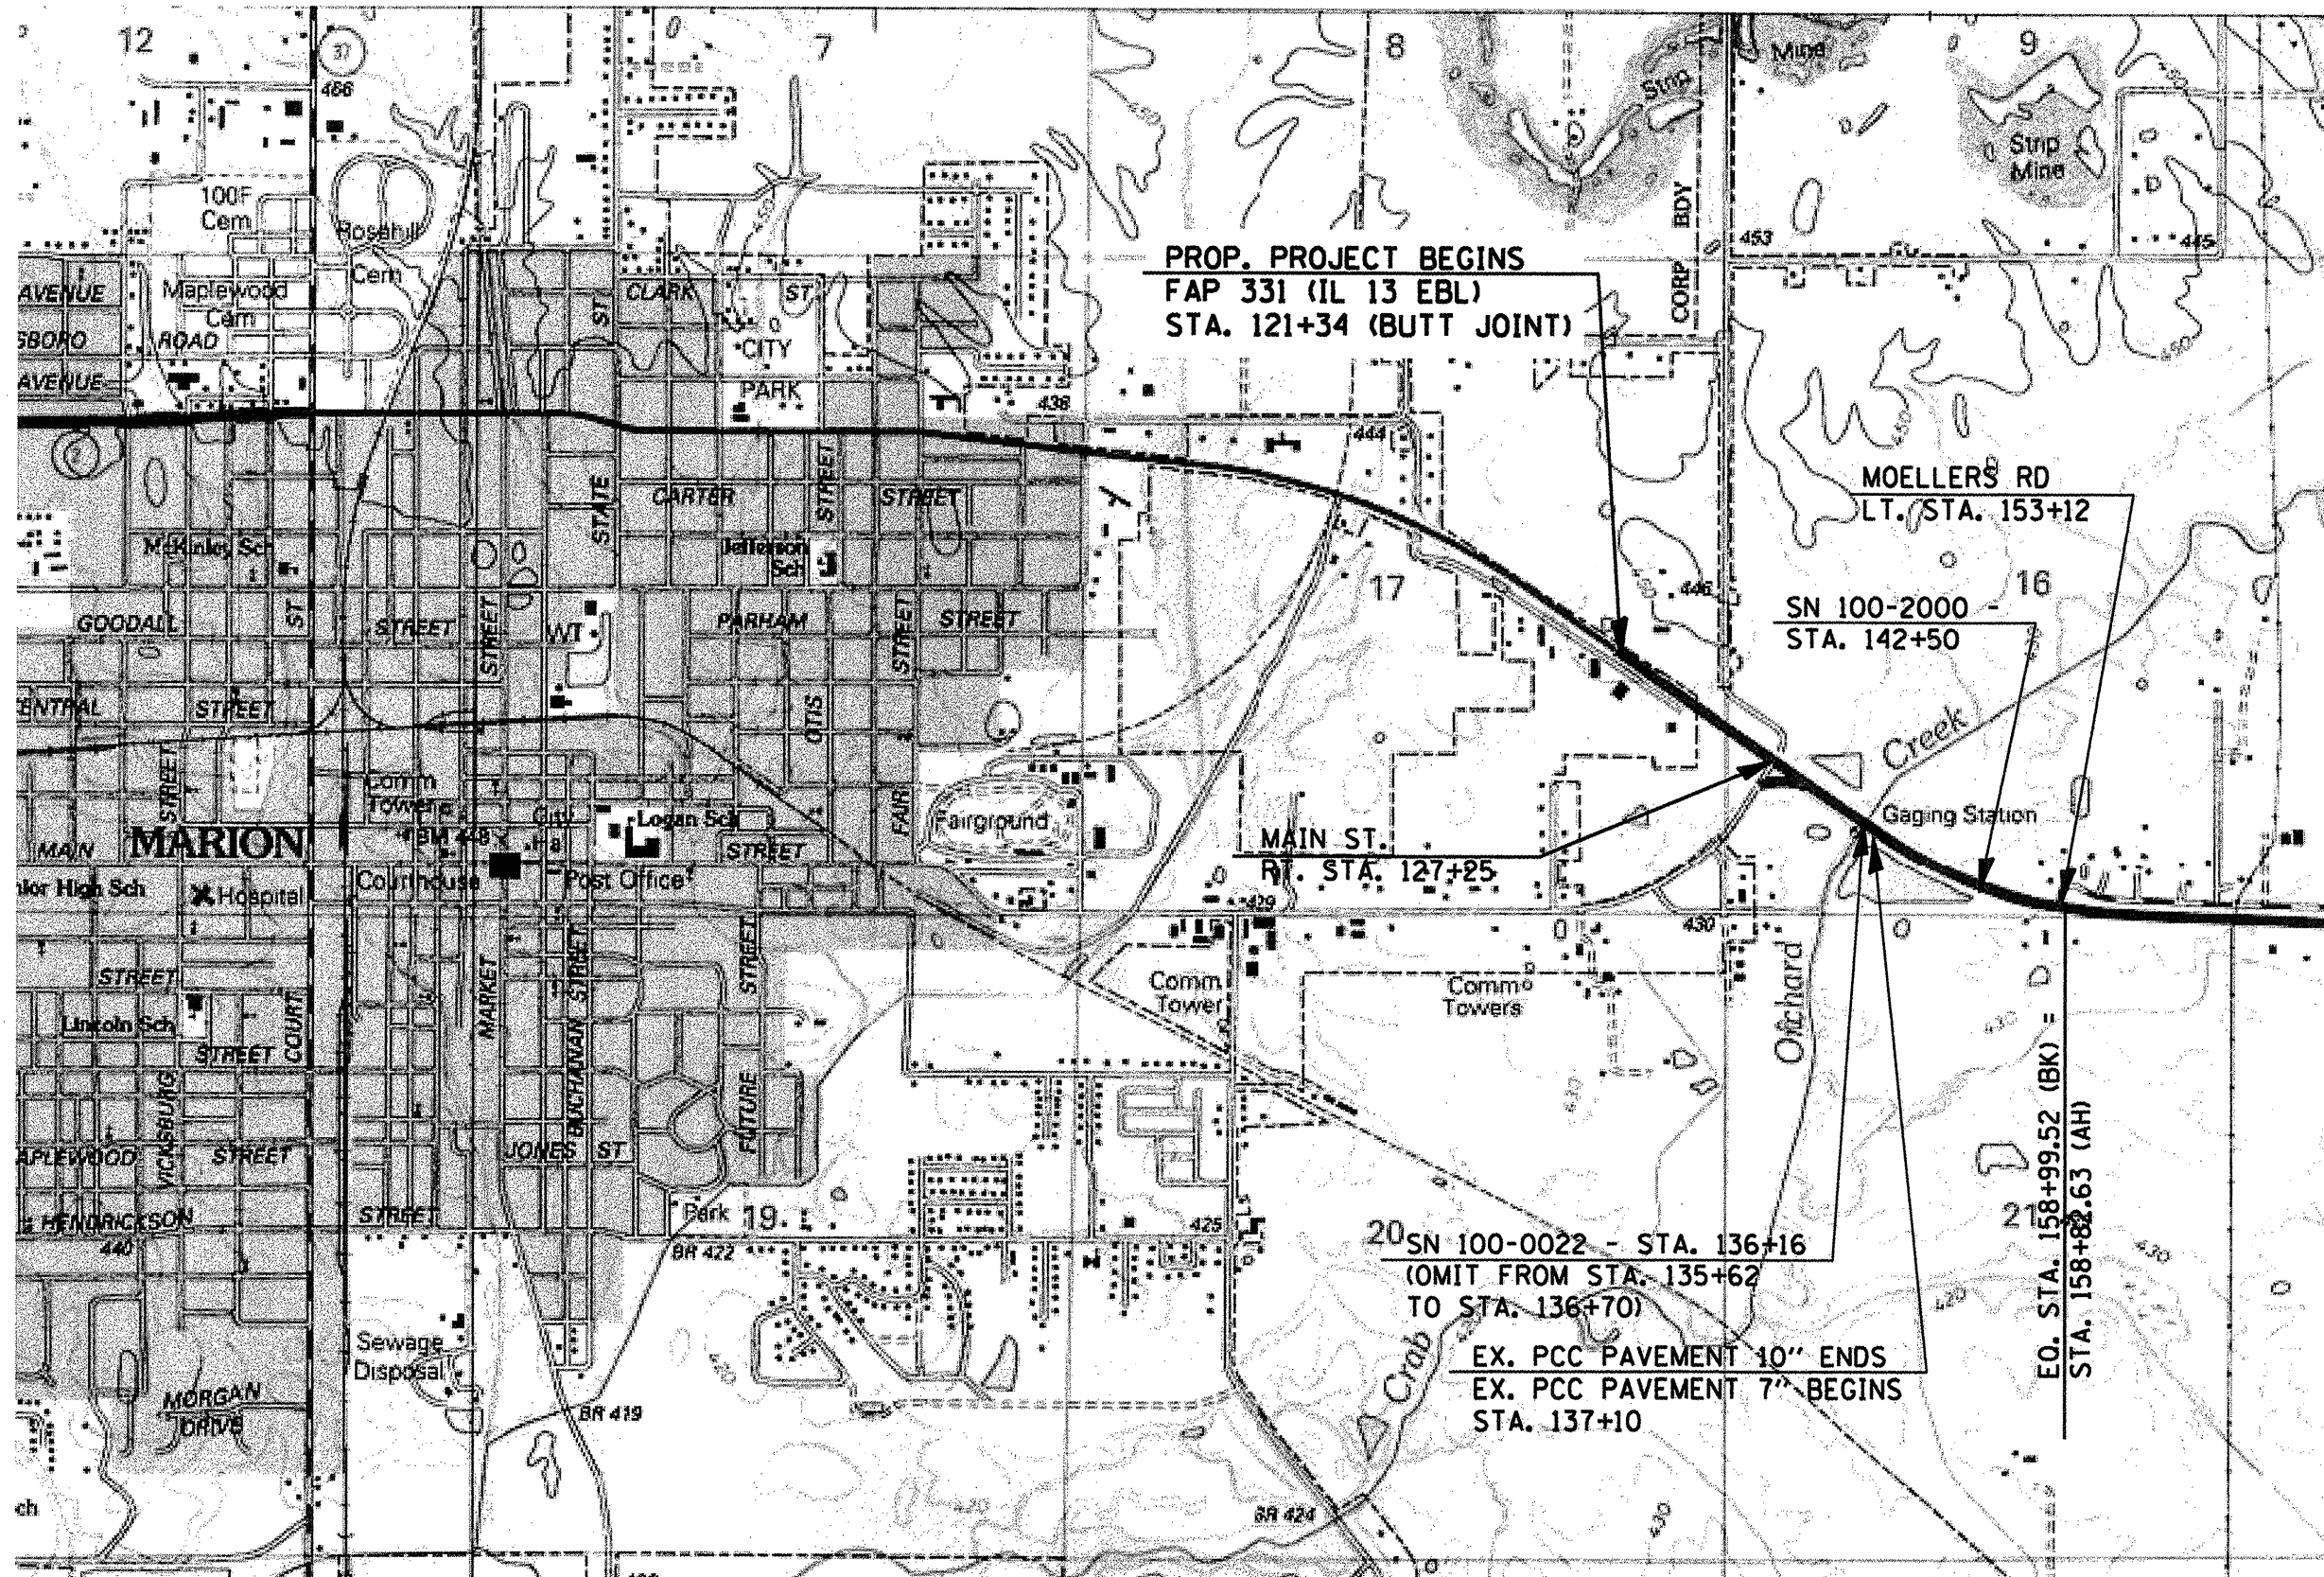

16-11RS-2(6-3.6-2.7-1.7-3)RS-1

FILE NAME =	USER NAME = mcoordkr	DESIGNED -	REVISED -
ca:\pwwork\PMIDOT\MCCORDKR\0186822\7810-shc-plan.dgn		DRAWN -	REVISED -
		CHECKED -	REVISED -
		DATE -	REVISED -

**STATE OF ILLINOIS  
DEPARTMENT OF TRANSPORTATION**

----- **PLAN LAYOUT** -----

SCALE: \_\_\_\_\_ SHEET NO. \_\_\_\_ OF \_\_\_\_\_ SHEETS STA. 121+34 TO STA. 170+00

F.A.P. RTE. 331	SECTION	COUNTY WILLIAMSON	TOTAL SHEETS 30	SHEET NO. 19
CONTRACT NO. 18190			ILLINOIS FED. AID PROJECT	