



PROP. BUTT JOINT  
DETAIL

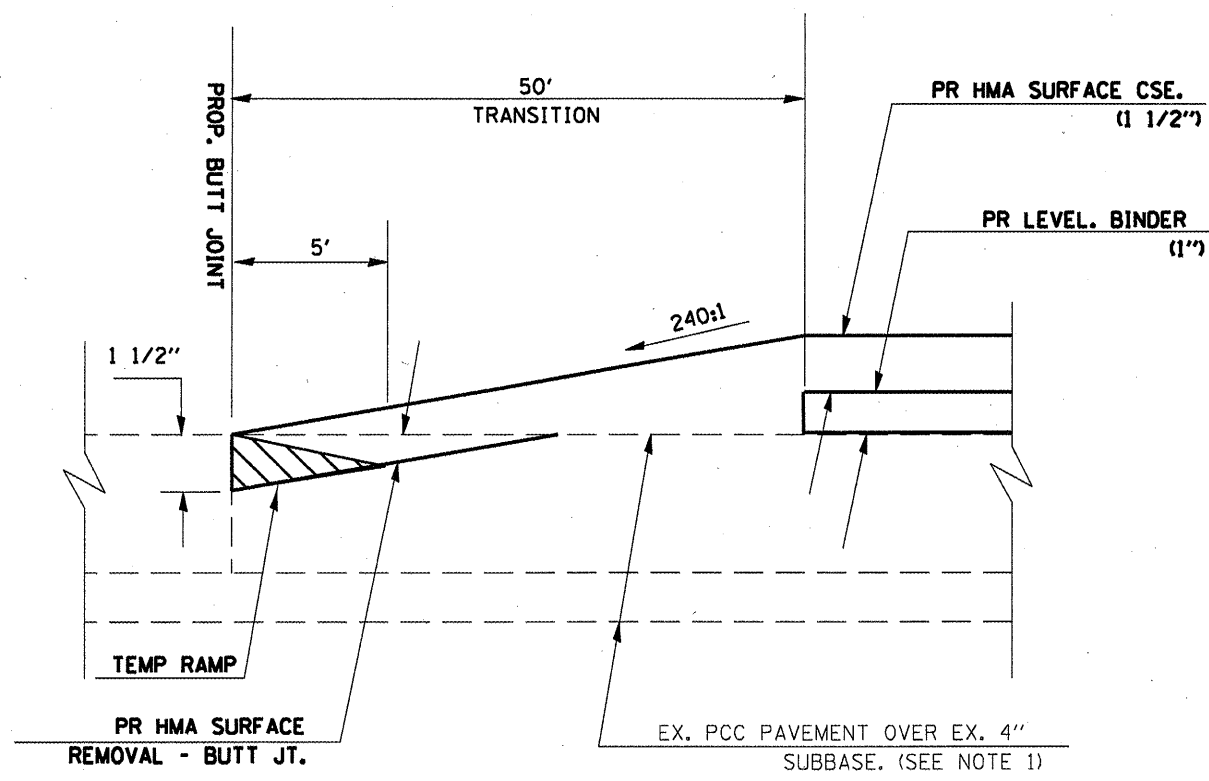

TO BE USED:  
 STA. 121+34 (BEGINNING OF PROJECT EBL)  
 STA. 99+20 (BEGINNING OF PROJECT WBL)  
 STA. 135+62 (WEST ABUT. SN 100-0022)  
 STA. 136+70 (EAST ABUT. SN 100-0022)

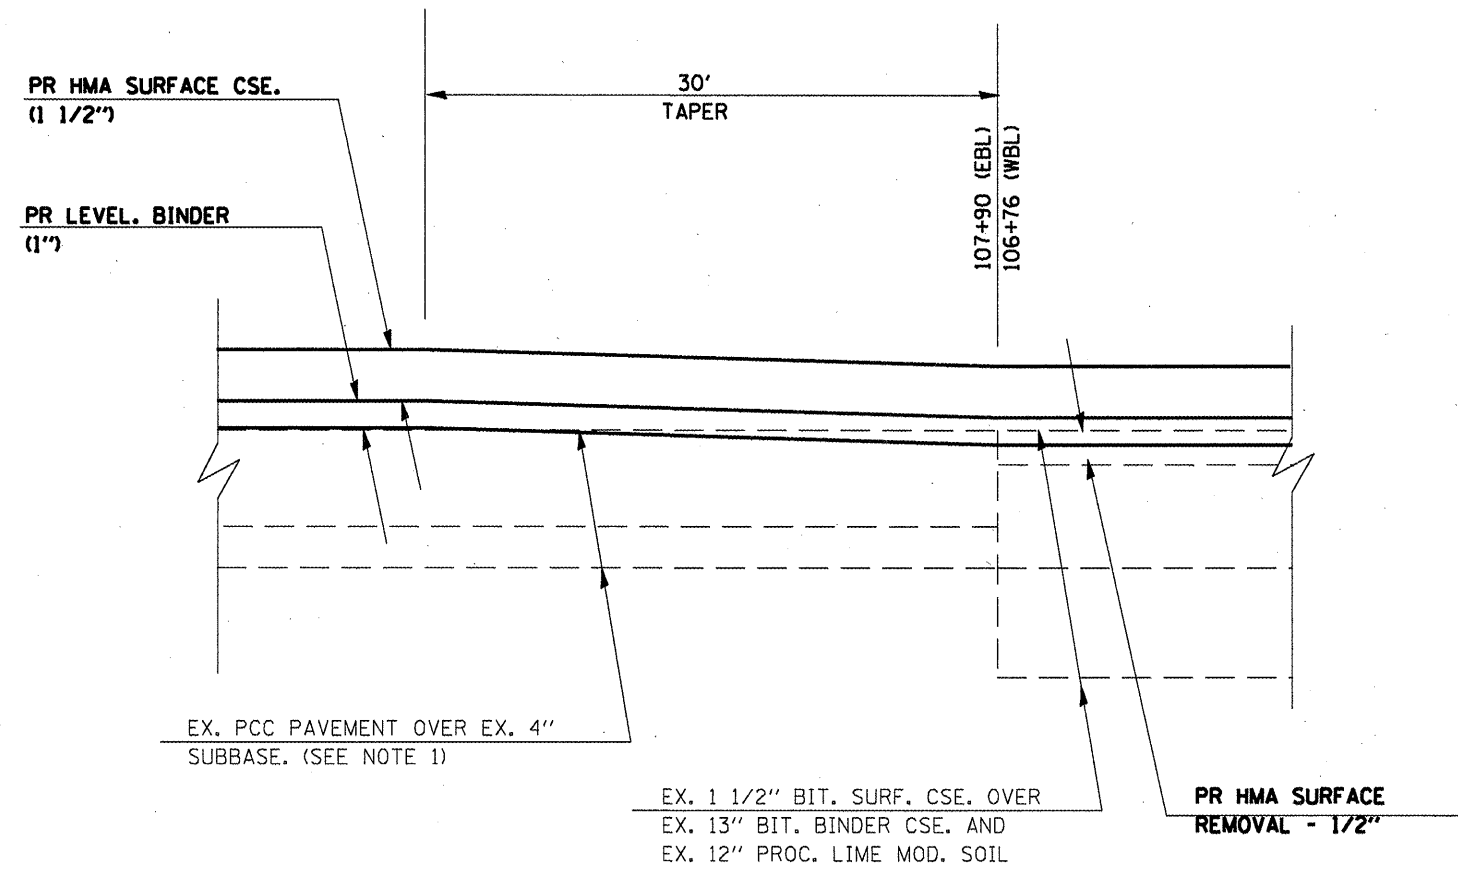

TO BE USED:  
 STA. 107+60 TO STA. 107+90 (EBL)  
 STA. 106+46 TO STA. 106+76 (WBL)

\* (6-1)RS-2(6-3,6-2,7-1,7-3)RS-1

FILE NAME =	USER NAME = mcardkr	DESIGNED -	REVISED -	<b>STATE OF ILLINOIS DEPARTMENT OF TRANSPORTATION</b>	<b>DETAIL - BEGINNING OF PROJECT BUTT JOINT AND TRANSITION ARE</b>	F.A.P. RTE.	SECTION	COUNTY	TOTAL SHEETS	SHEET NO.	
c:\pw_work\PW1001\MCCORDKR\d0186822\78	90-shr-plen.dgn	DRAWN -	REVISED -			331		WILLIAMSON	30	23	
	PLOT SCALE = 200.0000' / IN.	CHECKED -	REVISED -			CONTRACT NO. 78190					
	PLOT DATE = 4/27/2010	DATE -	REVISED -			ILLINOIS FED. AID PROJECT					