


NOTE: ENGINEER SHALL DETERMINE IN THE FIELD THE PIPE CULVERT REMOVAL AND EXTENSION LIMITS AT DUNCAN LANE.


Contract 85516



ROUTE	SECTION	SHEET
8	04-00361-00-PV	23 OF 56
DRAINAGE PLAN		

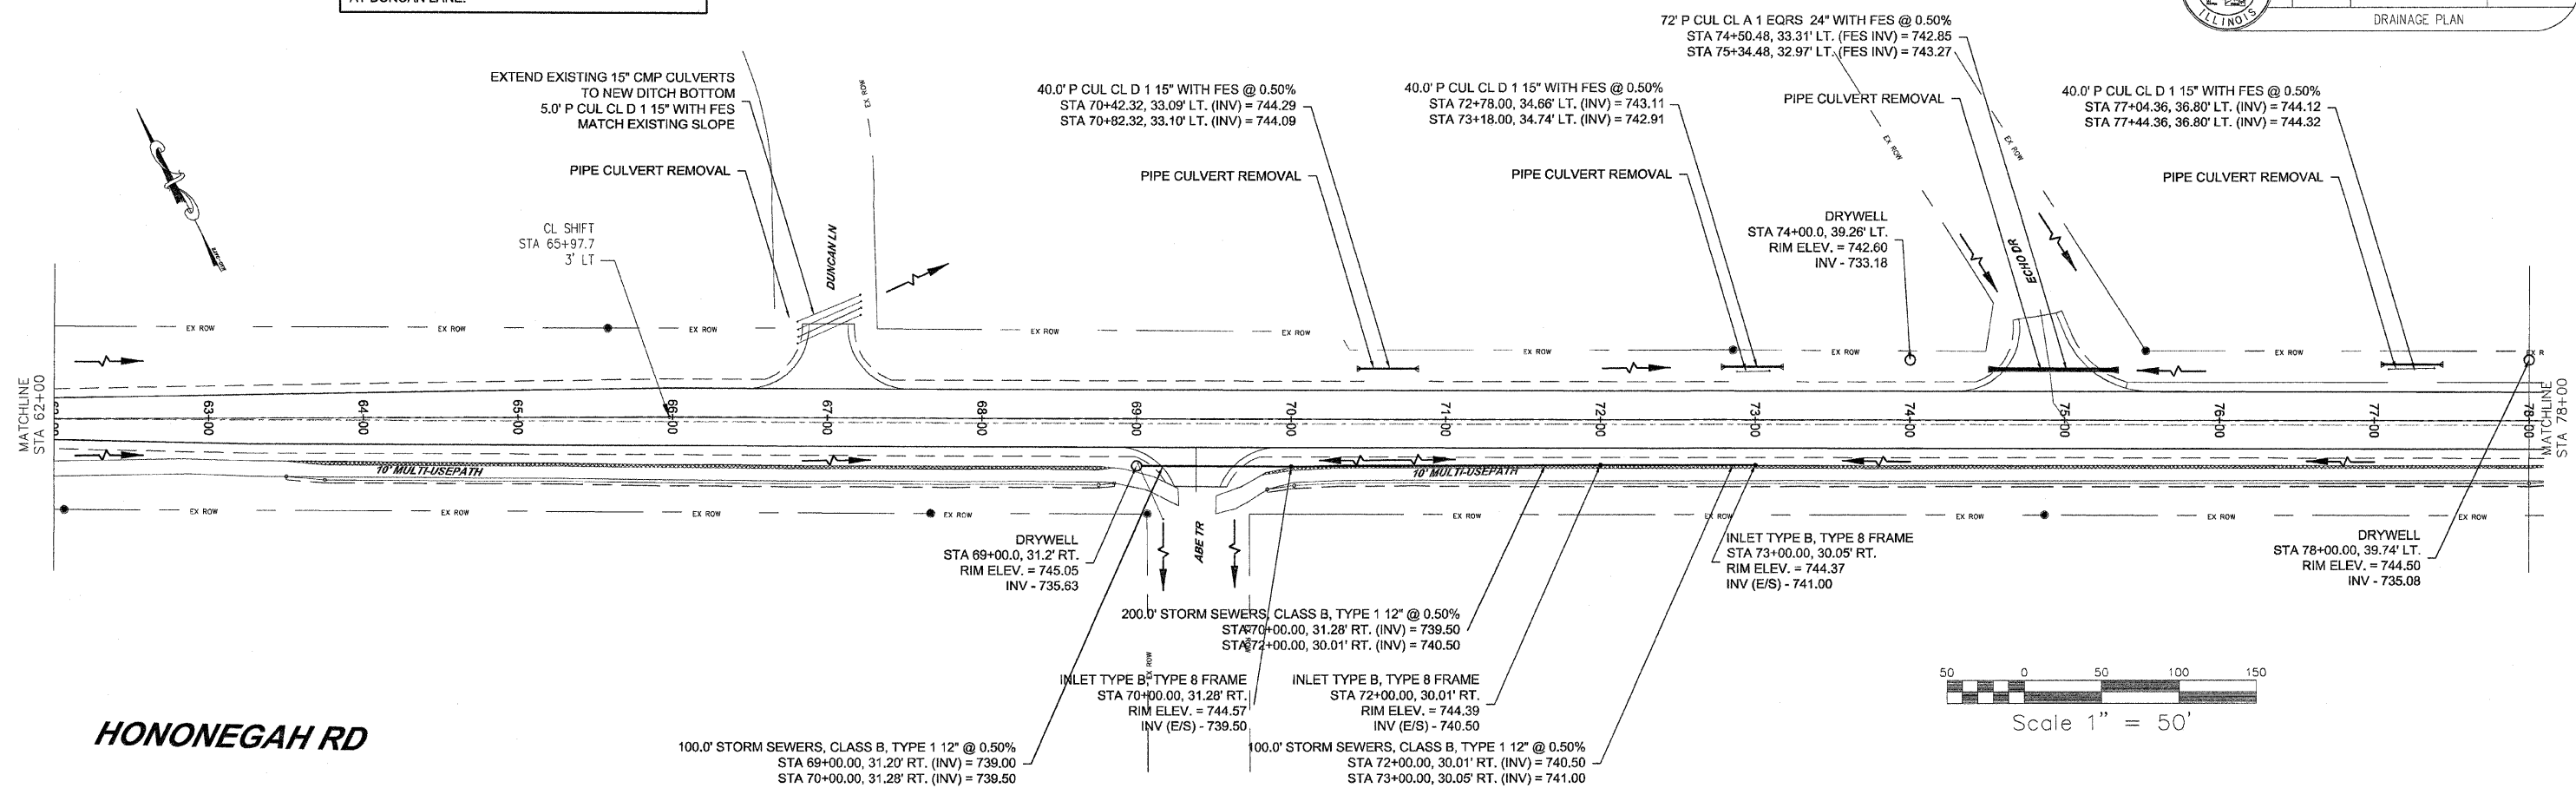

HONONEGAH RD

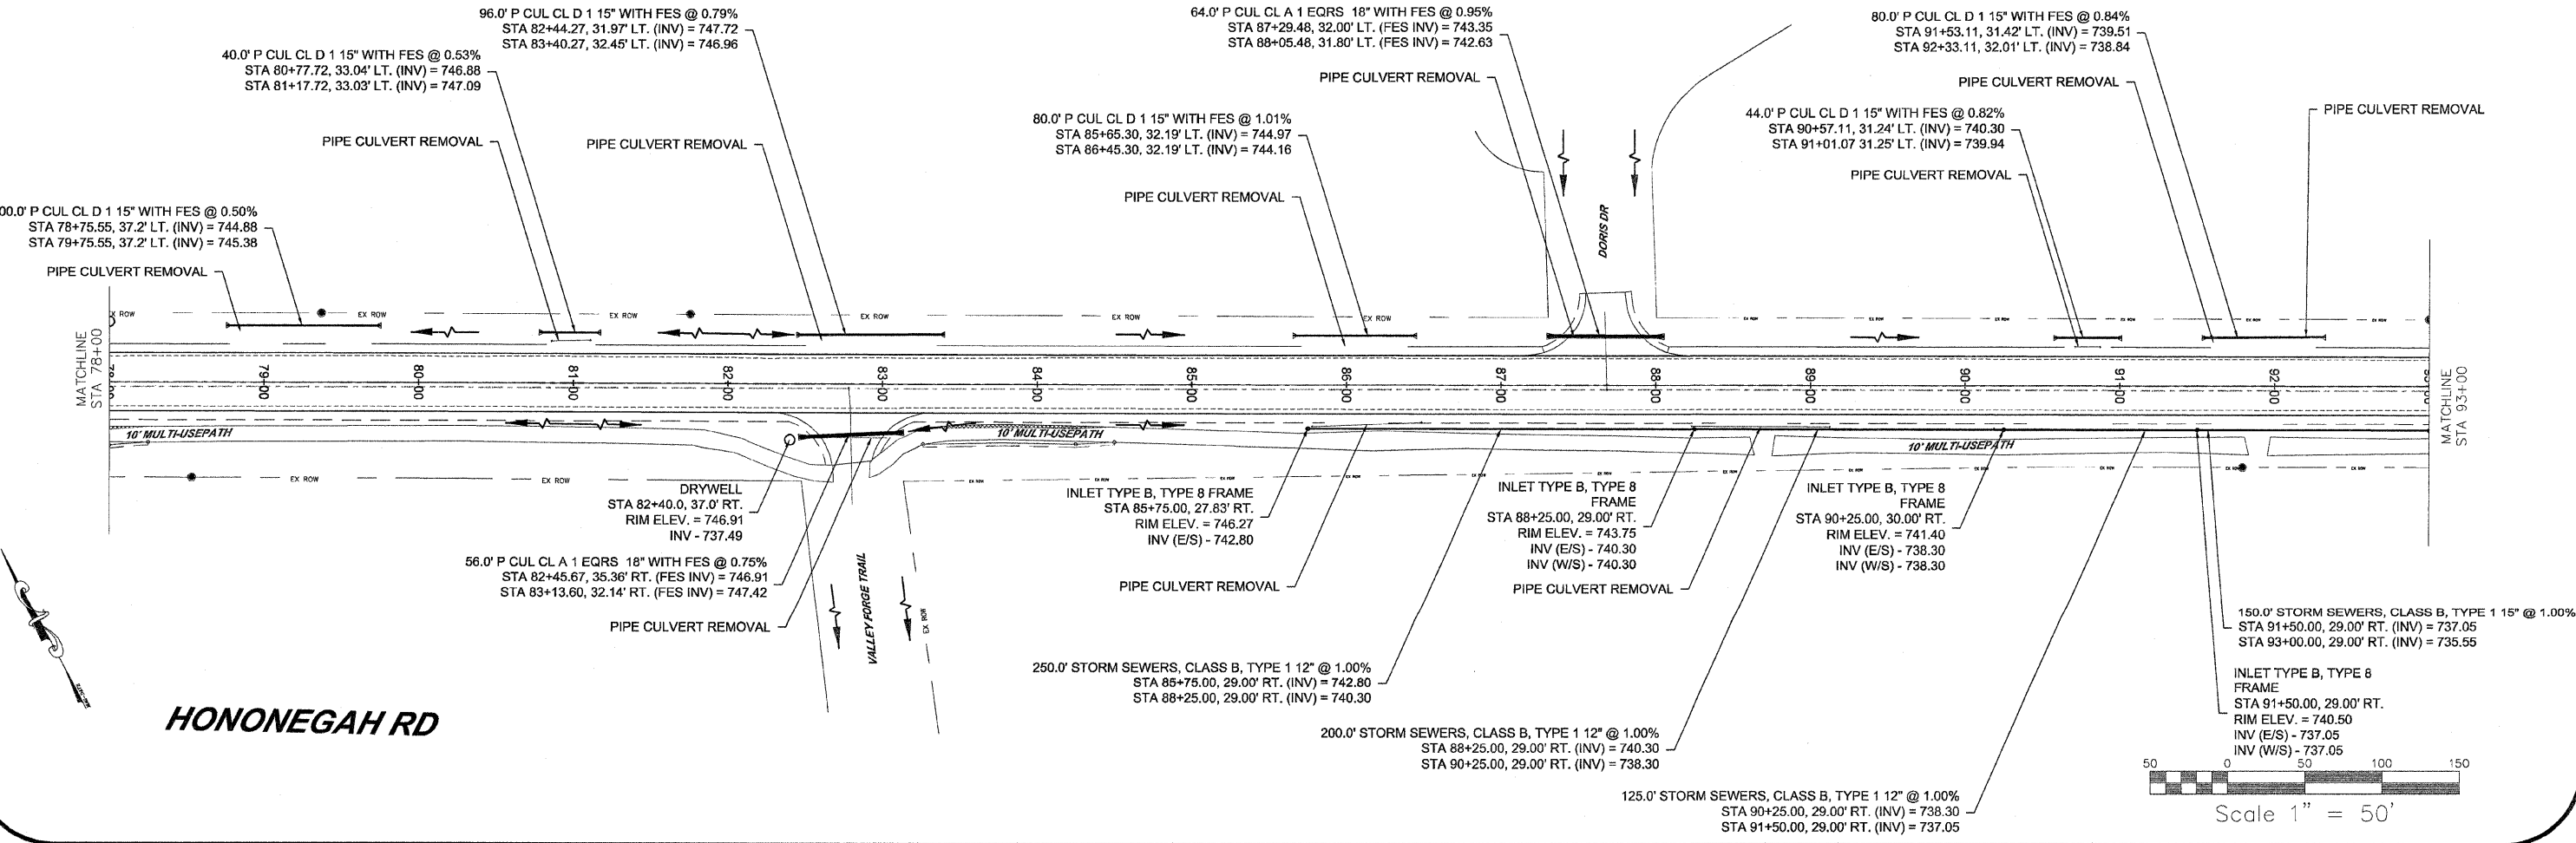

HONONEGAH RD

DRAINAGE PLAN