


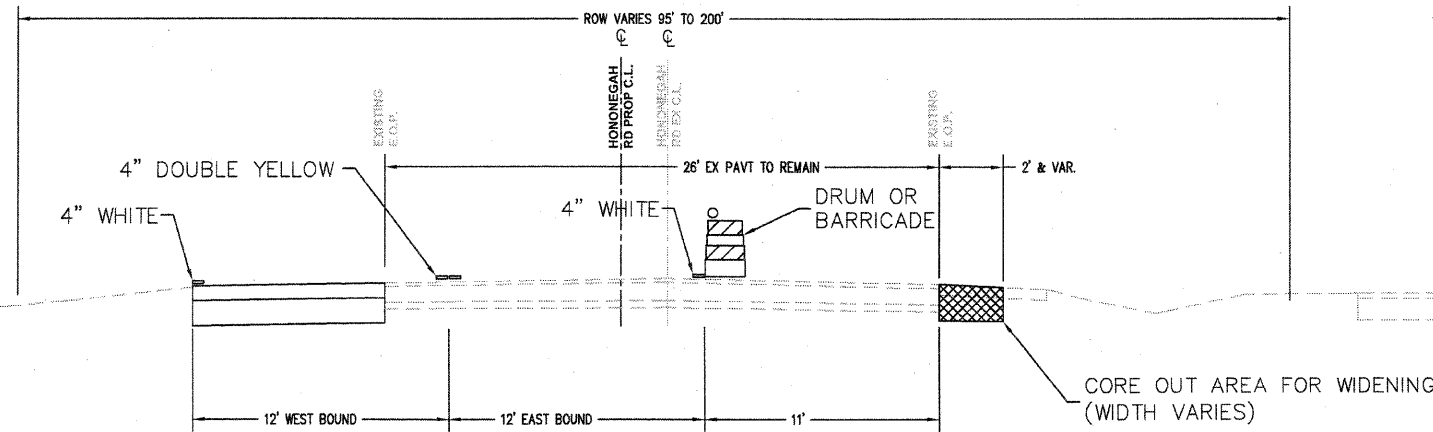

HONONEGAH RD PROPOSED TRAFFIC CONTROL STAGING PHASE II

STA. 61+47.7 TO 140+07.51



GENERAL NOTES:

CONTRACTOR SHALL REMOVE ALL TEMPORARY STRIPING WHEN CHANGING FROM PHASE I TO PHASE II.


IF TEMPORARY STRIPING MATERIALS WERE APPLIED TO ANY FINISHED SURFACE THE CONTRACTOR SHALL REMOVE SAID MATERIAL PRIOR TO THE PLACEMENT OF THERMOPLASTIC PAVEMENT MARKINGS.

THE CONTRACTOR SHALL USE THE STANDARDS LISTED BELOW AND OTHER APPLICABLE STANDARDS FOR TRAFFIC CONTROL, SIGN PLACEMENT AND SPACING:

- 701011-02 OFF-ROAD MOVING OPERATIONS, 2L, 2W, DAY ONLY
- 701301-03 LANE CLOSURE, 2L, 2W, SHORT TIME OPERATIONS
- 701311-03 LANE CLOSURE, 2L, 2W, MOVING OPERATIONS DAY ONLY
- 701326-03 LANE CLOSURE, 2L, 2W, PAVEMENT WIDENING, FOR SPEED >= 45 MPH
- 701331-03 LANE CLOSURE, 2L, 2W, WITH RUN-AROUND FOR SPEEDS > 45 MPH
- 701426-03 LANE CLOSURE, MULTILANE, INTERMITTENT OR MOVING OPER., FOR SPEEDS > 45 MPH
- 701501-05 LANE CLOSURE, URBAN, 2L, 2W, UNDIVIDED
- 701502-03 LANE CLOSURE, URBAN, 2L, 2W, WITH BIDIRECTIONAL LEFT TURN LANE
- 701701-06 URBAN LANE CLOSURE, MULTILANE INTERSECTION
- 701901-01 TRAFFIC CONTROL DEVICES
- BLR-20-6 TRAFFIC BARRIER TERMINAL - TYPE 5R
- BLR-21-8 TYPICAL APPLICATION OF TRAFFIC CONTROL DEVICES FOR CONSTRUCTION ON RURAL LOCAL HIGHWAYS
- BLR-22-6 TYPICAL APPLICATION OF TRAFFIC CONTROL DEVICES FOR CONSTRUCTION ON RURAL LOCAL HIGHWAYS (2L, 2W, RURAL TRAFFIC ROAD CLOSED TO THRU TRAFFIC)
- BLR-23-3 TRAFFIC BARRIER TERMINAL - TYPE 1

HONONEGAH RD TEMPORARY STRIPING DETAIL PHASE II

STA. 61+47.7 TO 140+07.51

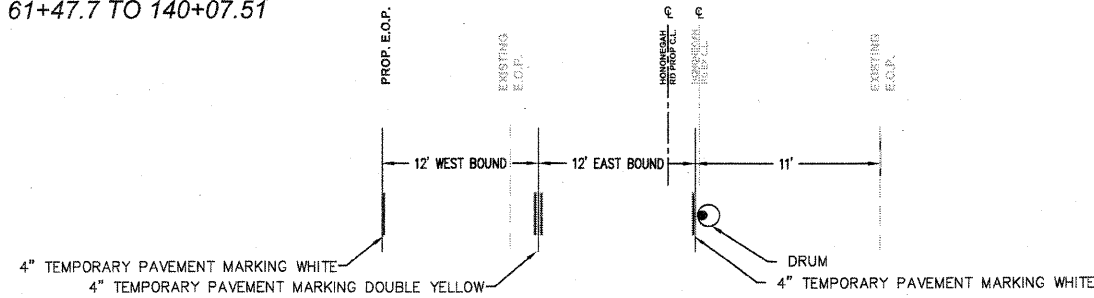

HONONEGAH RD PHASE III

STA. 61+47.7 TO 140+07.51

CONTRACTOR SHALL USE STANDARD 701502-03 WHEN PAVING THE SURFACE COURSE FOR THE THROUGH LANES AND RIGHT TURN LANES. STANDARD 701501-05 SHALL BE USED WHEN PAVING THE SURFACE COURSE FOR THE MEDIAN AND LEFT TURN BAYS. PLACE TEMPORARY MARKINGS ON THE FINAL SURFACE TO BE REMOVED PRIOR TO PLACEMENT OF THERMOPLASTIC PAVEMENT MARKINGS.

HONONEGAH RD TEMPORARY LANE SHIFT DETAIL PHASE II

STA. 61+47.7 TO 140+07.51

