


FINAL SURVEY NO.	SURVEYED	BY	DATE
NOTE BOOK NO.	PLOTTED		
	AREAS CHECKED		

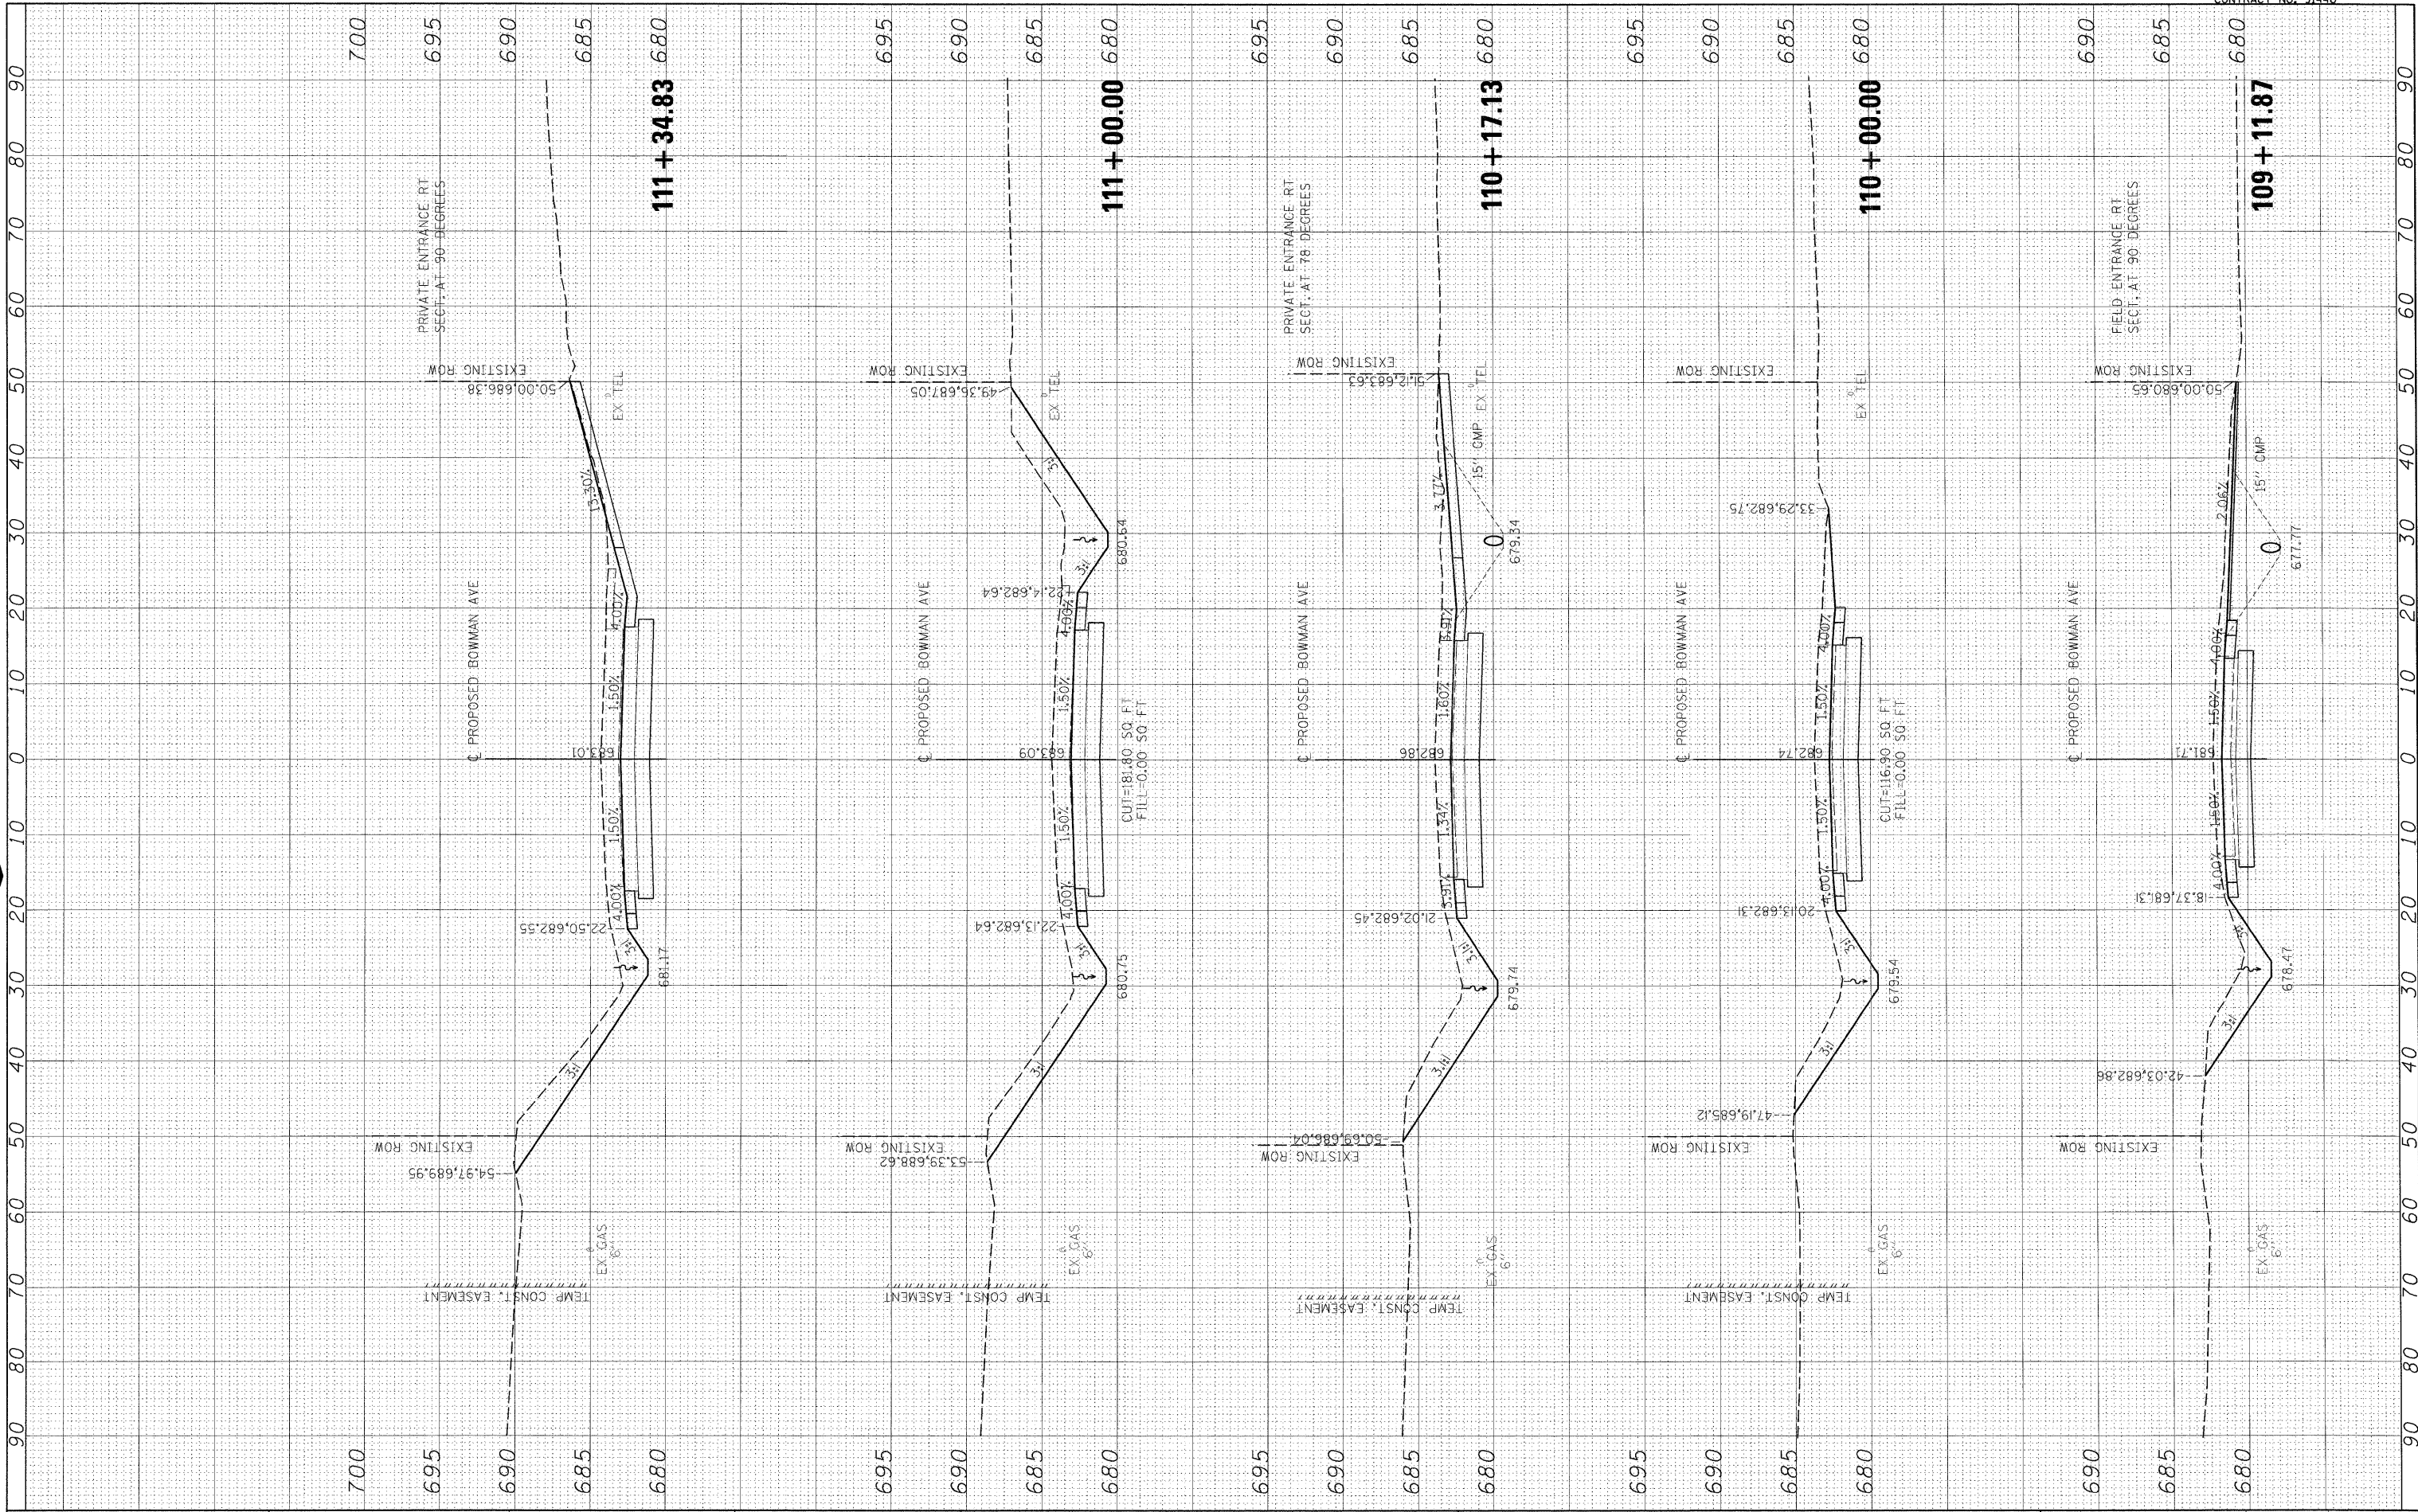

ORIGINAL SURVEY NO.	SURVEYED	BY	DATE
NOTE BOOK NO.	PLOTTED		
	AREAS CHECKED		



FILE NAME = I:\00jobs\08L0221\CADD\Road\Sheet\090033401PV\c-3bowman01-1.dgn

USER NAME = Johns00944
 DESIGNED - m.huyen
 DRAWN - r.johnson
 PLOT SCALE = 10,0000' / in.
 PLOT DATE = 04/14/2010

REVISOR -
 REVISION -
 CHECKED - m.huyen
 DATE - 3/26/2010

REVISOR -
 REVISION -
 CHECKED -
 DATE -

**STATE OF ILLINOIS
 DEPARTMENT OF TRANSPORTATION**

BOWMAN AVE - CROSS SECTIONS
 SCALE: 1"=5' VERT.
 SCALE: 1"=10' HORIZ. SHEET NO. OF SHEETS STA. 109+11.87 TO STA. 111+34.83

F.A. RTE.	SECTION	COUNTY	TOTAL SHEETS	SHEET NO.
500	09-00334-01-PV	VERMILION	69	55
JOB NO. C-95-330-10			CONTRACT NO. 91440	
ILLINOIS FED. AID PROJECT				