


FINAL SURVEY	SURVEYED	BY	DATE
NOTE BOOK	PLOTTED		
NO.	TEMPLATE		
	AS		
	CHECKED		
	NO.		

ORIGINAL SURVEY	SURVEYED	BY	DATE
NOTE BOOK	PLOTTED		
NO.	TEMPLATE		
	AS		
	CHECKED		
	NO.		

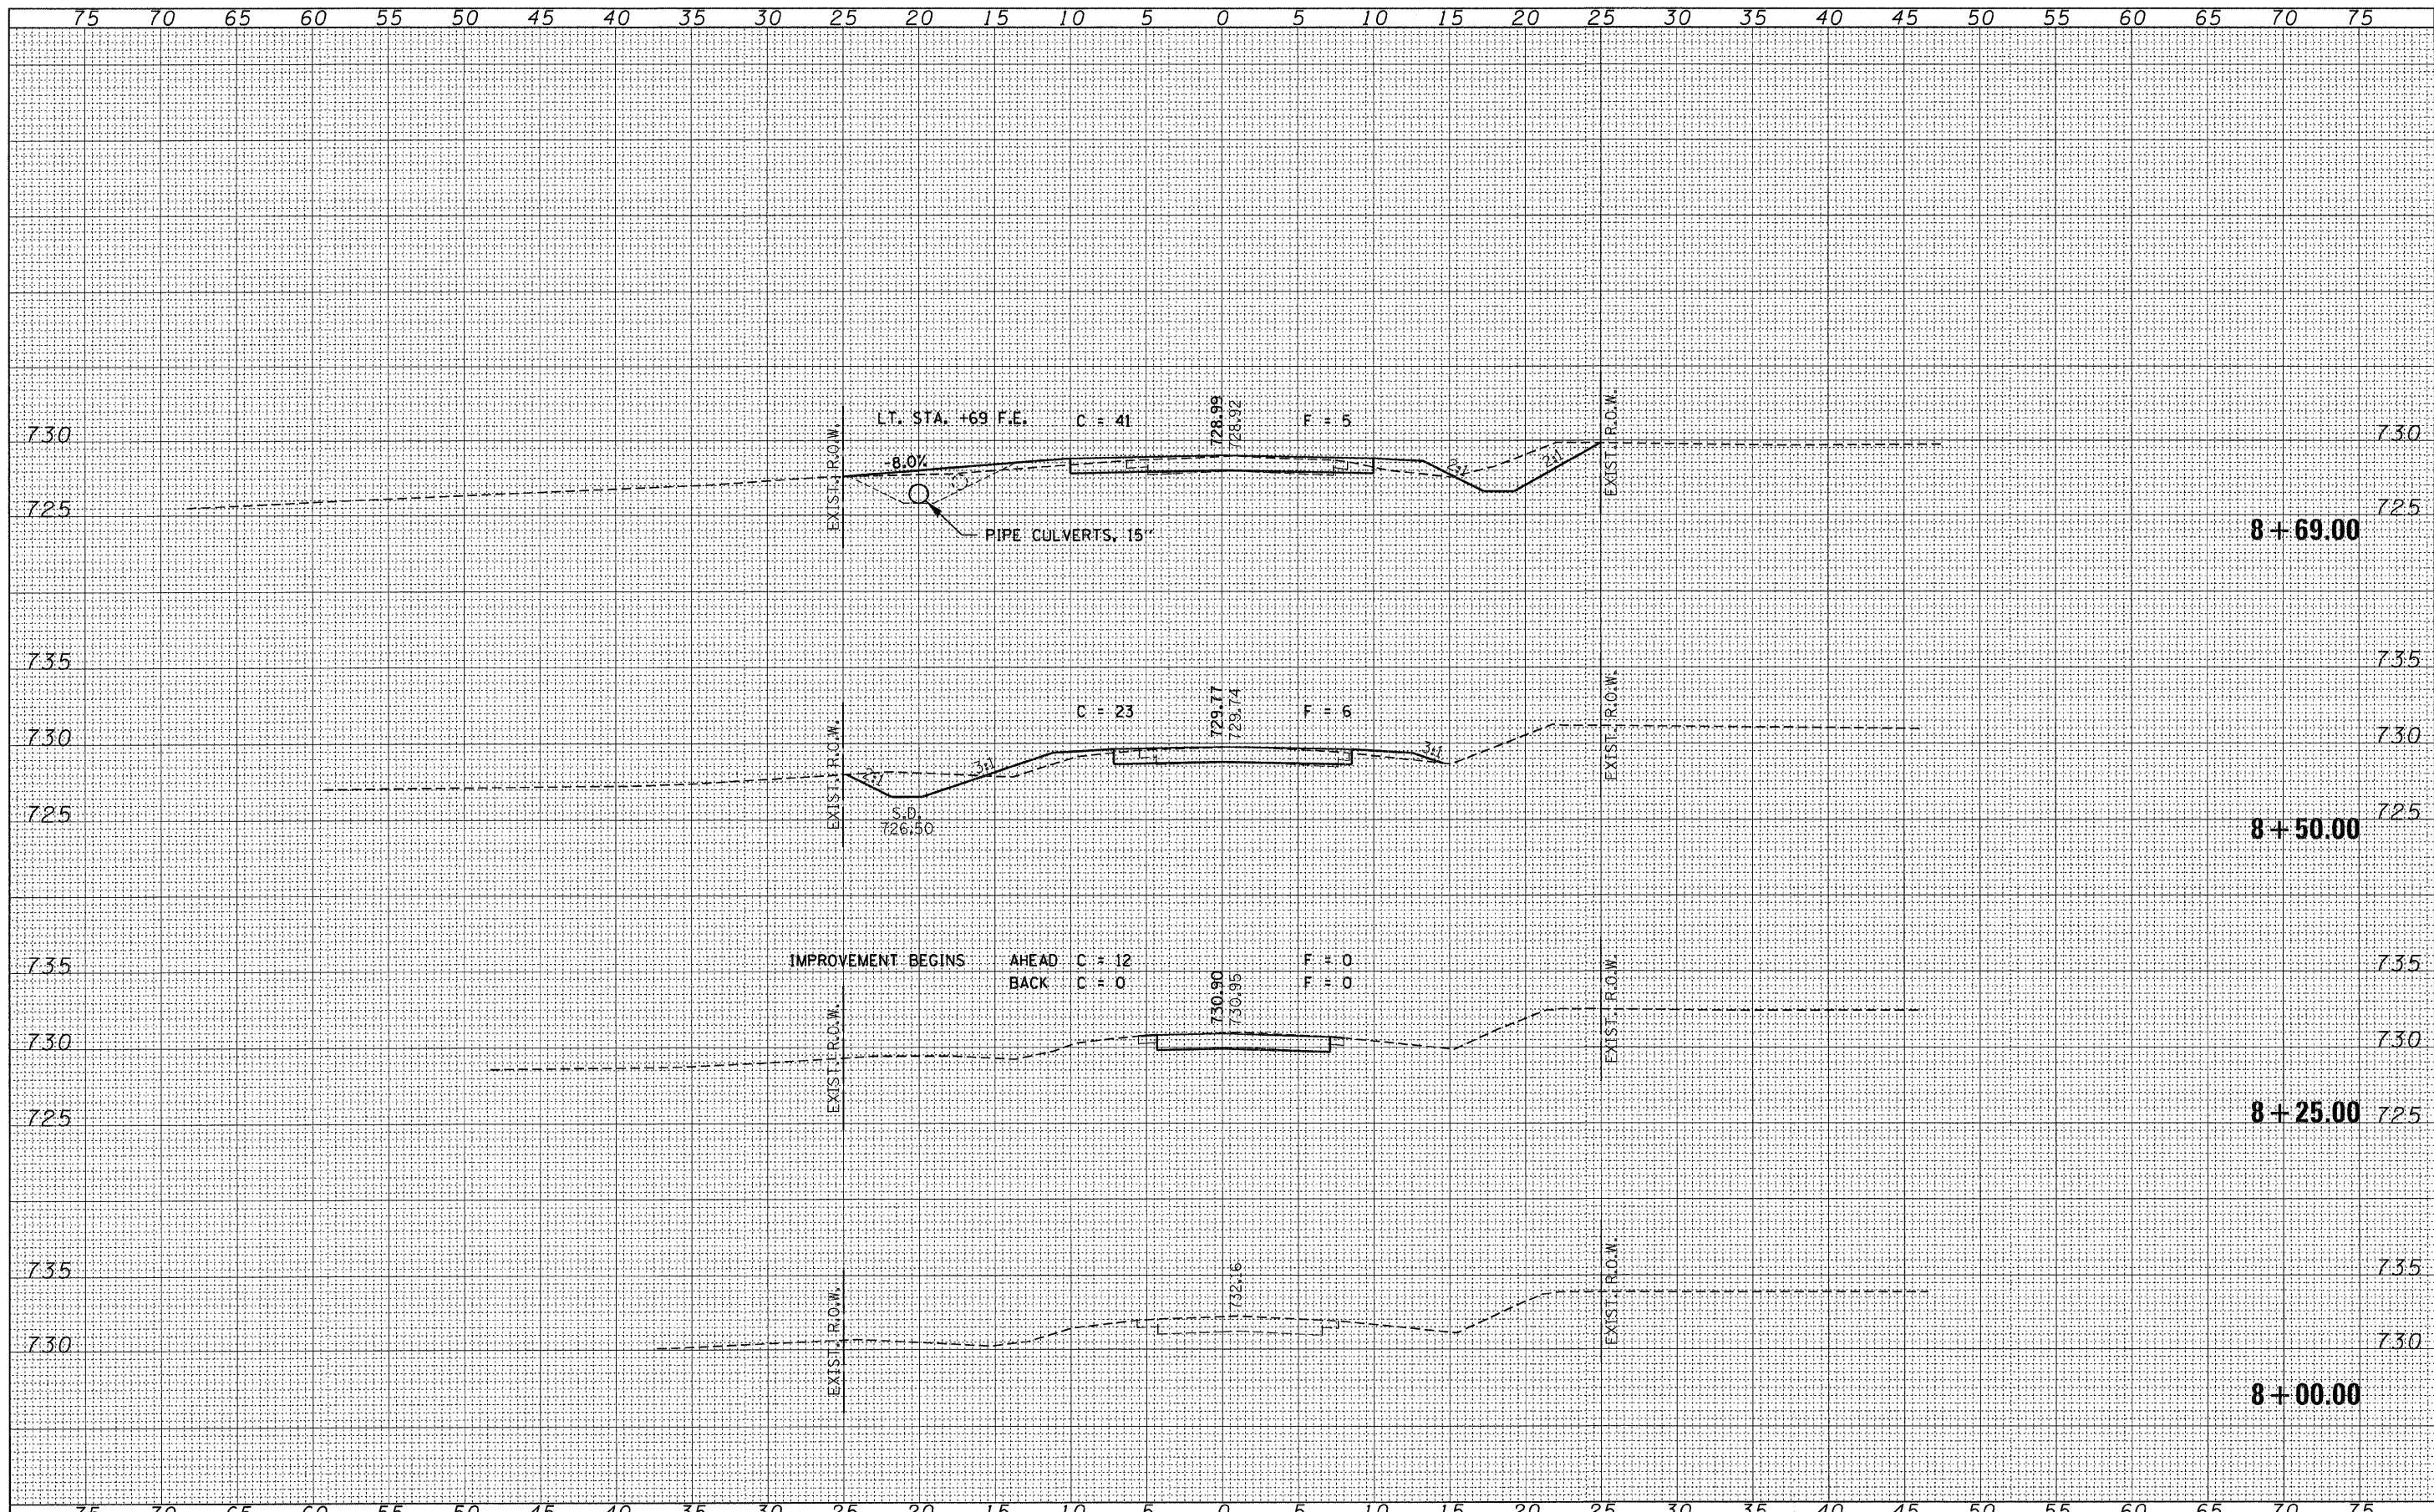

FILE NAME = 070445-sh1-axs.dgn  
 USER NAME =  
 PLOT SCALE =  
 PLOT DATE = 4/13/2010

DESIGNED - J.W.F.	REVISED -
DRAWN - D.T.M.	REVISED -
CHECKED - S.W.M.	REVISED -
DATE - 04/17/09	REVISED -

STATE OF ILLINOIS  
 McLEAN COUNTY HIGHWAY DEPARTMENT

HLR  
 SCALE: SHEET NO. OF SHEETS STA. 8+00.00 TO STA. 8+69.00

CROSS SECTIONS  
 MACKINAW RIVER ROAD

T.R.	SECTION	COUNTY	TOTAL SHEETS	SHEET NO.
155	07-20124-00-BR	McLEAN	17	5
LAWSDALE ROAD DISTRICT		CONTRACT NO. 91442		
FED. ROAD DIST. NO.		ILLINOIS FED. AID PROJECT BR05-0113031		